




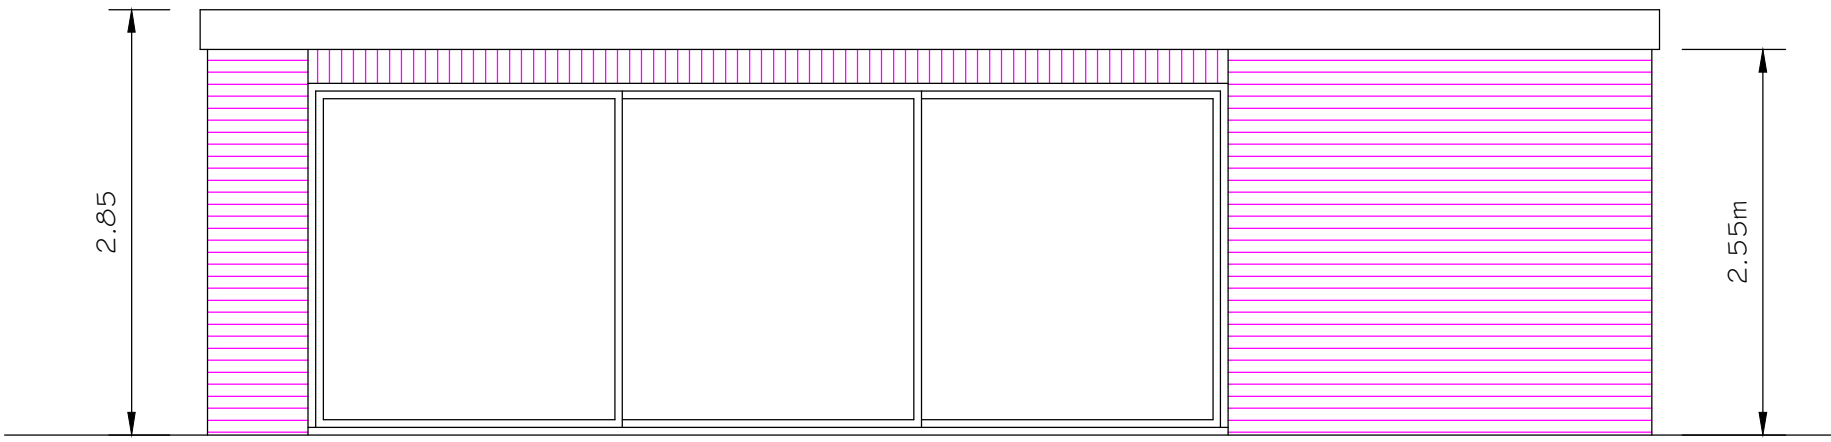


FRONT ELEVATION

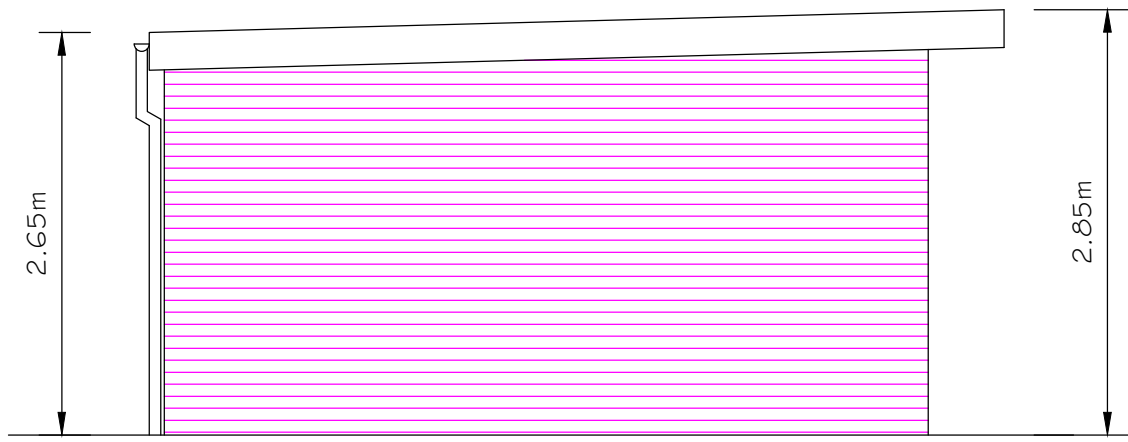

SIDE ELEVATION

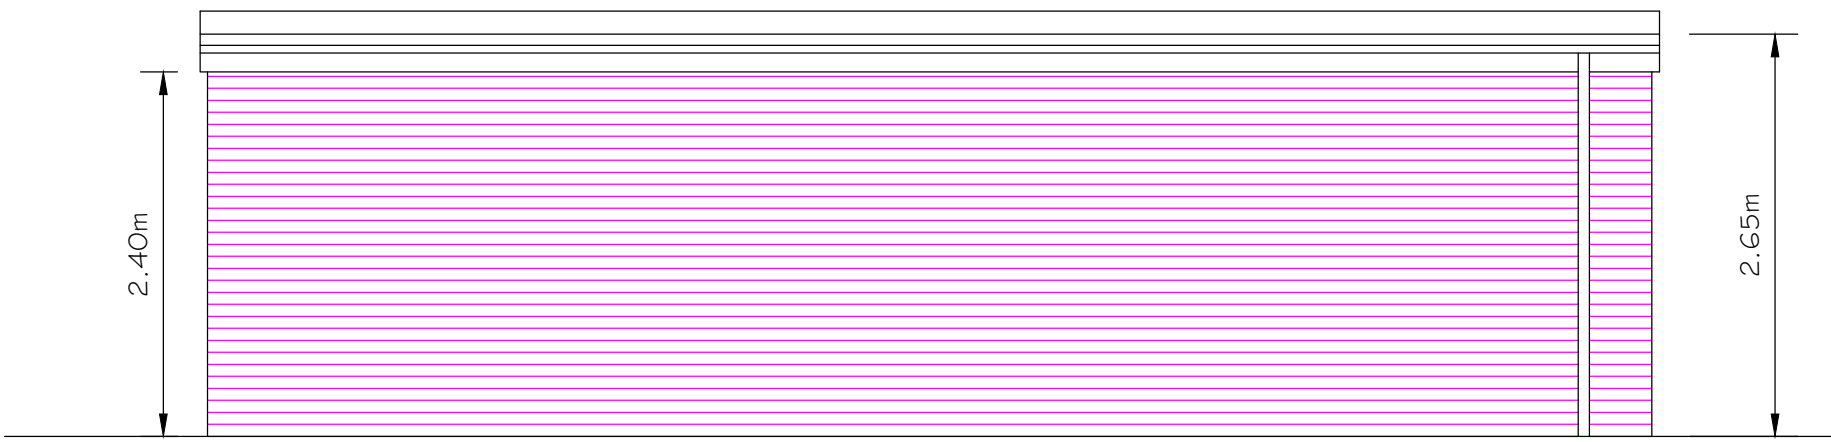


REAR ELEVATION

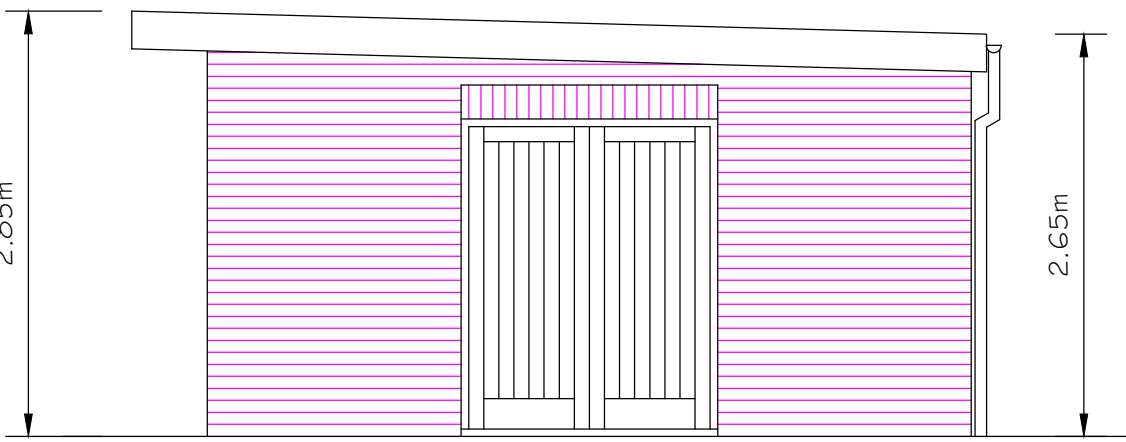

SIDE ELEVATION



SCALE BAR ~ 1:50

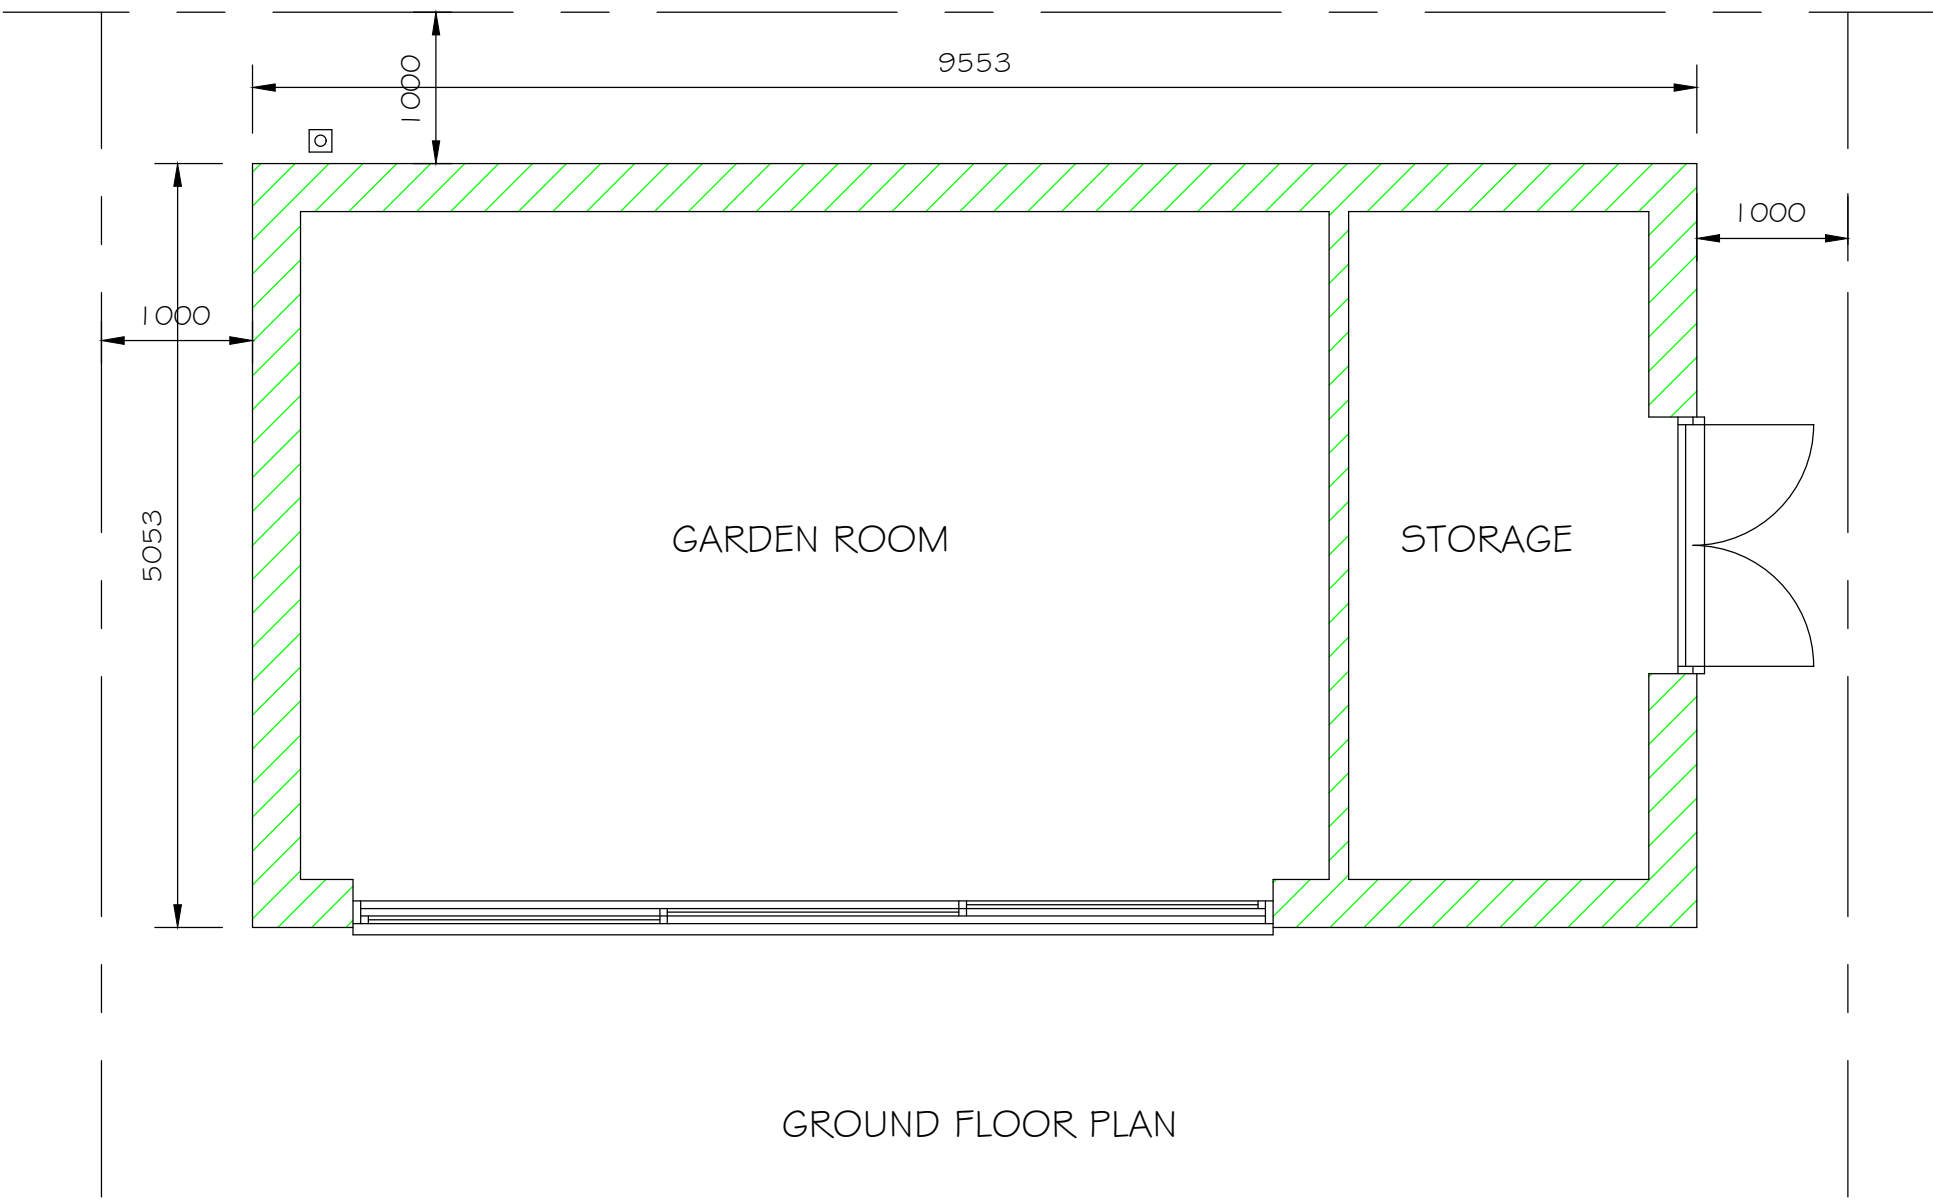

GROUND FLOOR PLAN



ROOF PLAN



SITE PLAN ~ 1:500



SCALE BAR ~ 1:500



LOCATION PLAN ~ 1:1250



SCALE BAR ~ 1:1250