
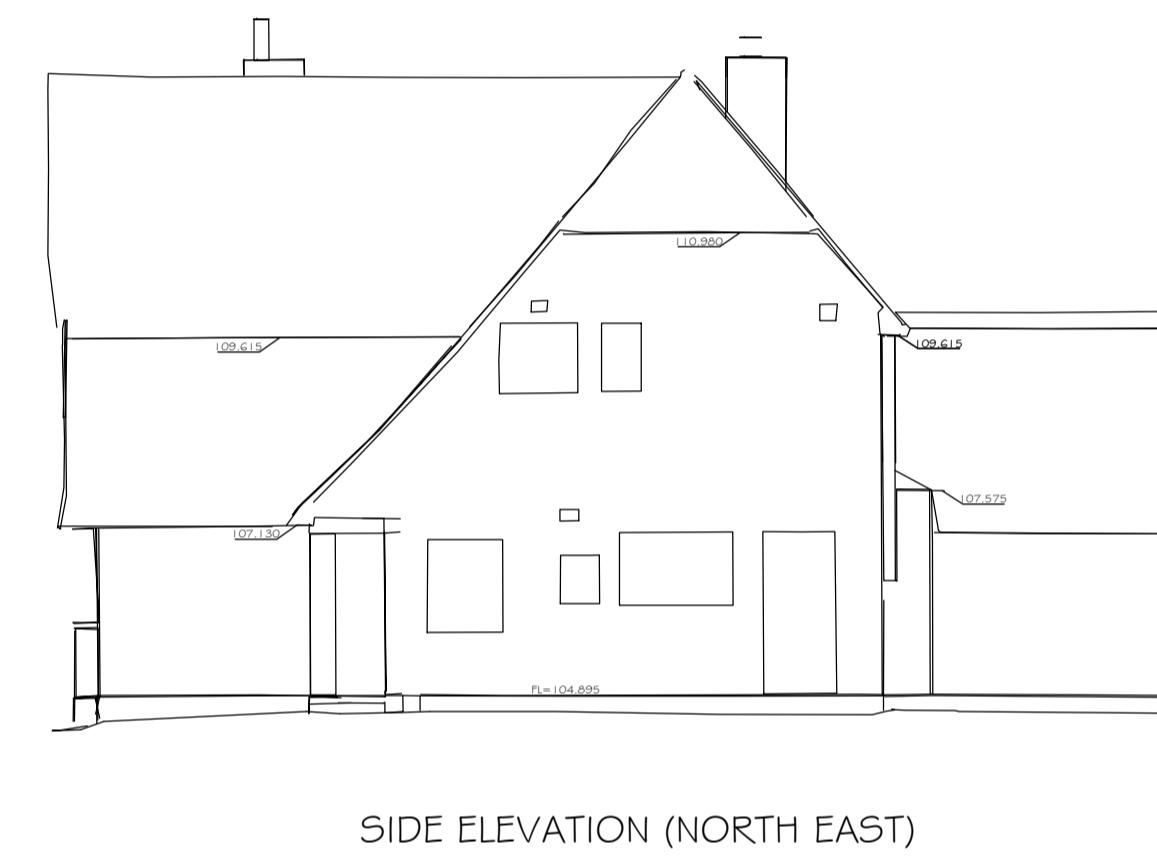
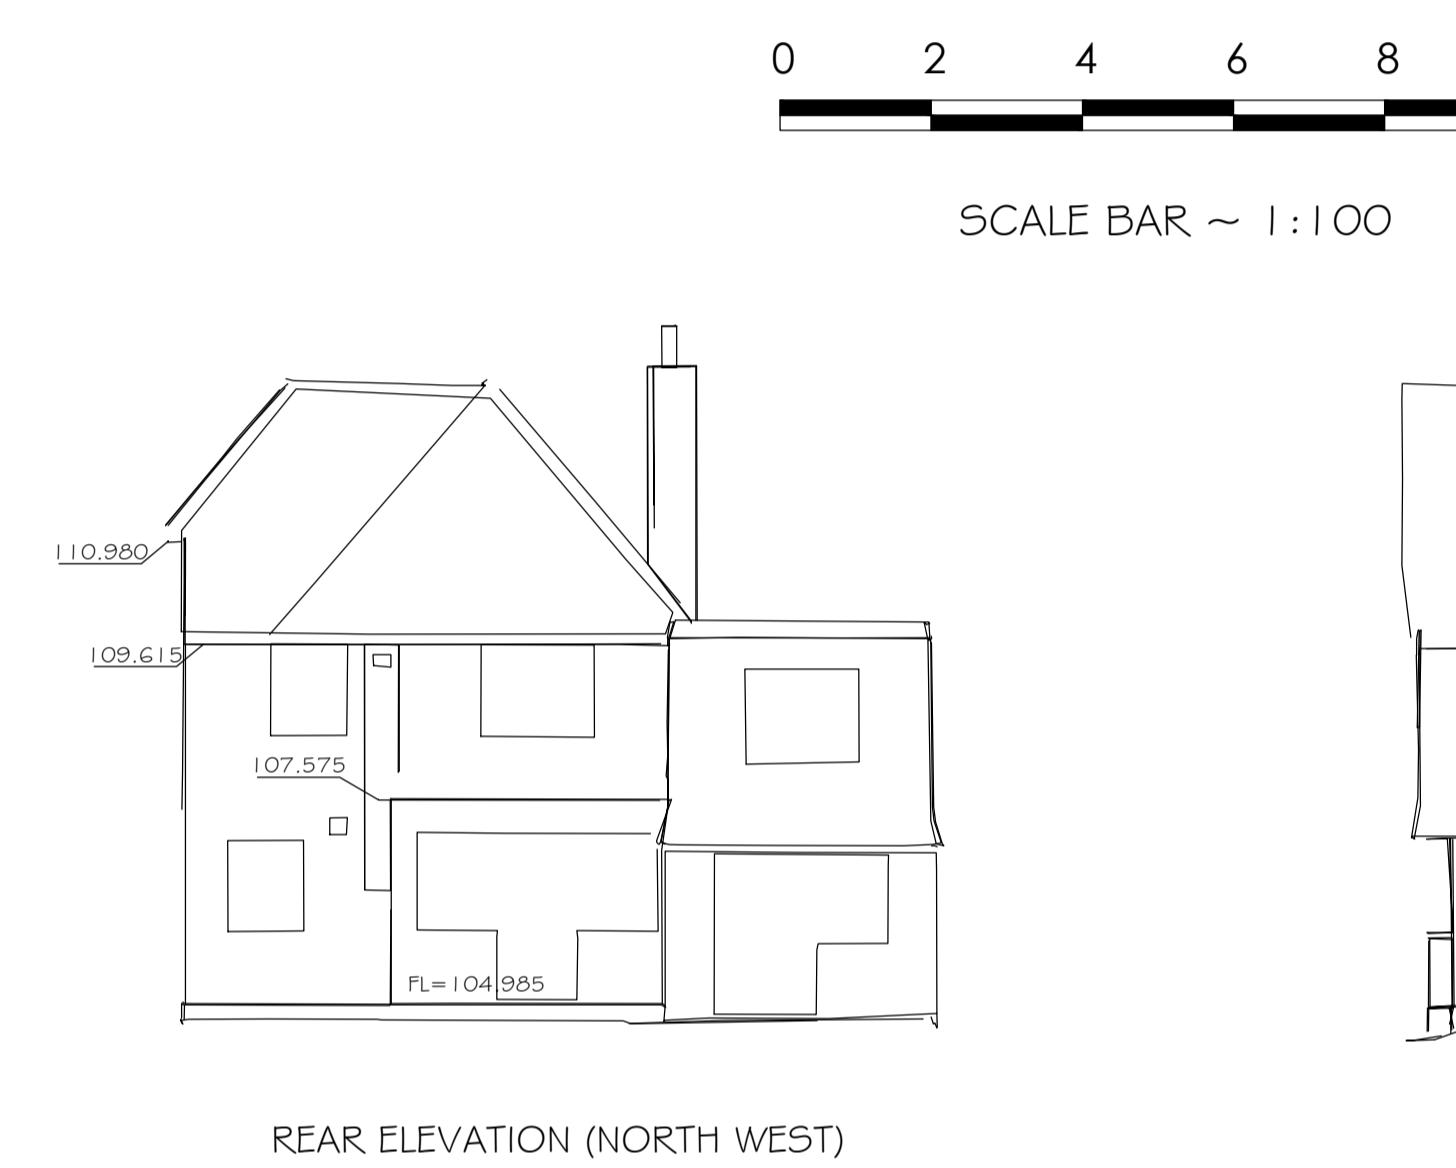
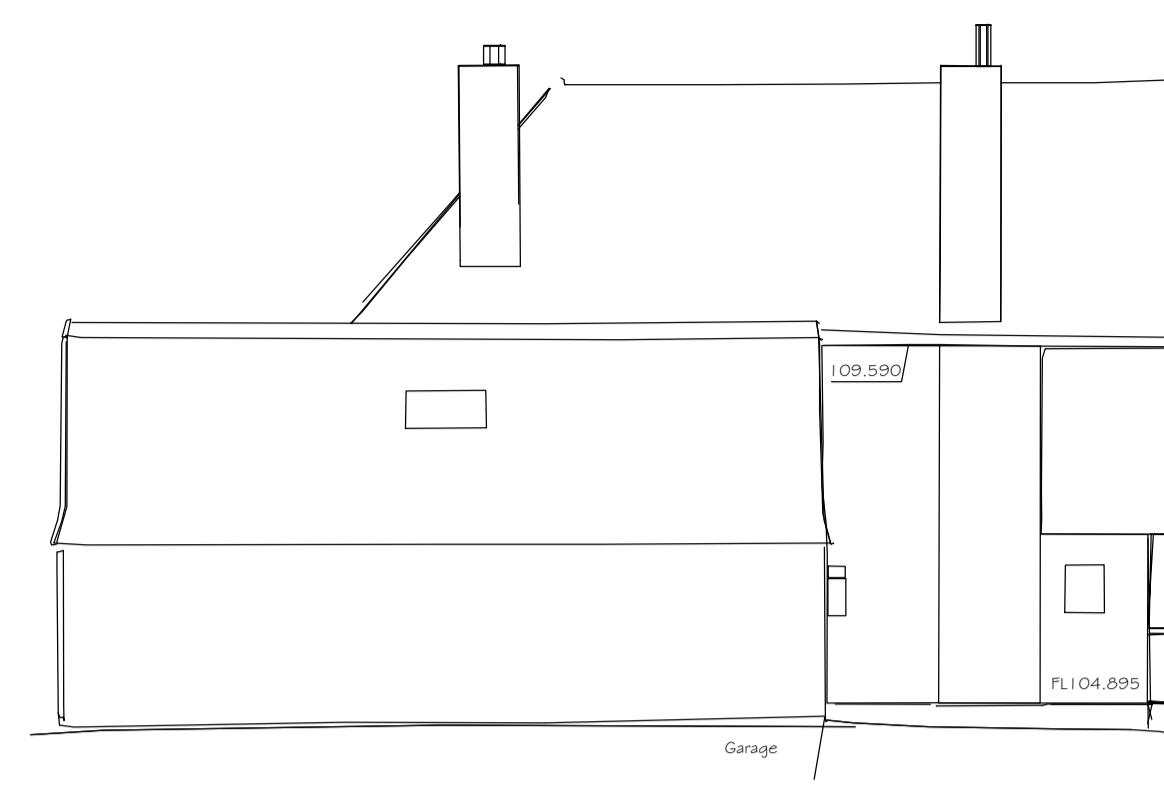


~ NOTES ~

ALL WORK TO BE TO CLIENT & LOCAL AUTHORITY APPROVAL.
ALL RELEVANT BS's & CP's TO BE COMPLIED WITH.
ANY DISTURBANCE TO BE MADE GOOD TO MATCH EXISTING.
ARCHITRAVES, CORNICES, DOORS & SKIRTINGS TO MATCH.
SERVICES TO BE ALTERED & EXTENDED AS NECESSARY.

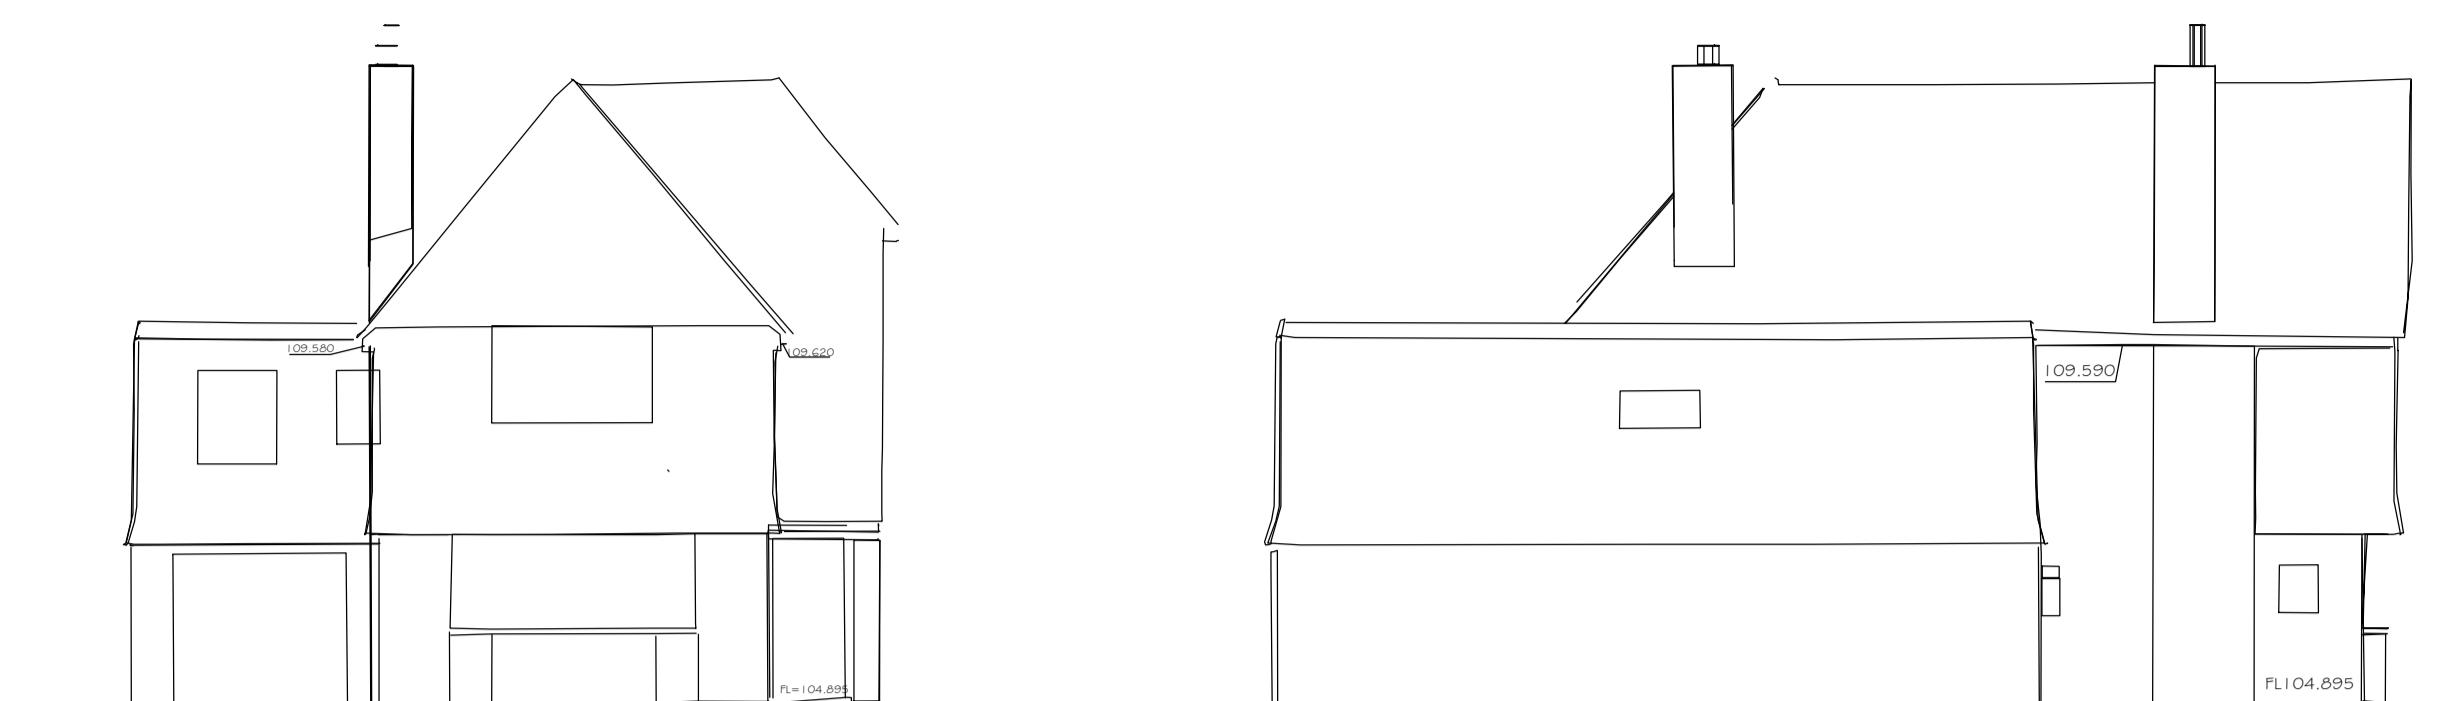

REVISIONS	DATE
TITLE	
Existing Plan	
ADDRESS	
62 Broadwood Avenue	
Ruislip HA4 7XR	
CLIENT	
SCALE	1:50 1:100
REV.	
DRAWING NO.	240816-01
DATE	August 2024