


Location Plan

Site Address: 325, Long Lane, Hillingdon, Uxbridge, UB10 9JU

Date Produced: 18-Jan-2024

Scale: 1:1250 @A3

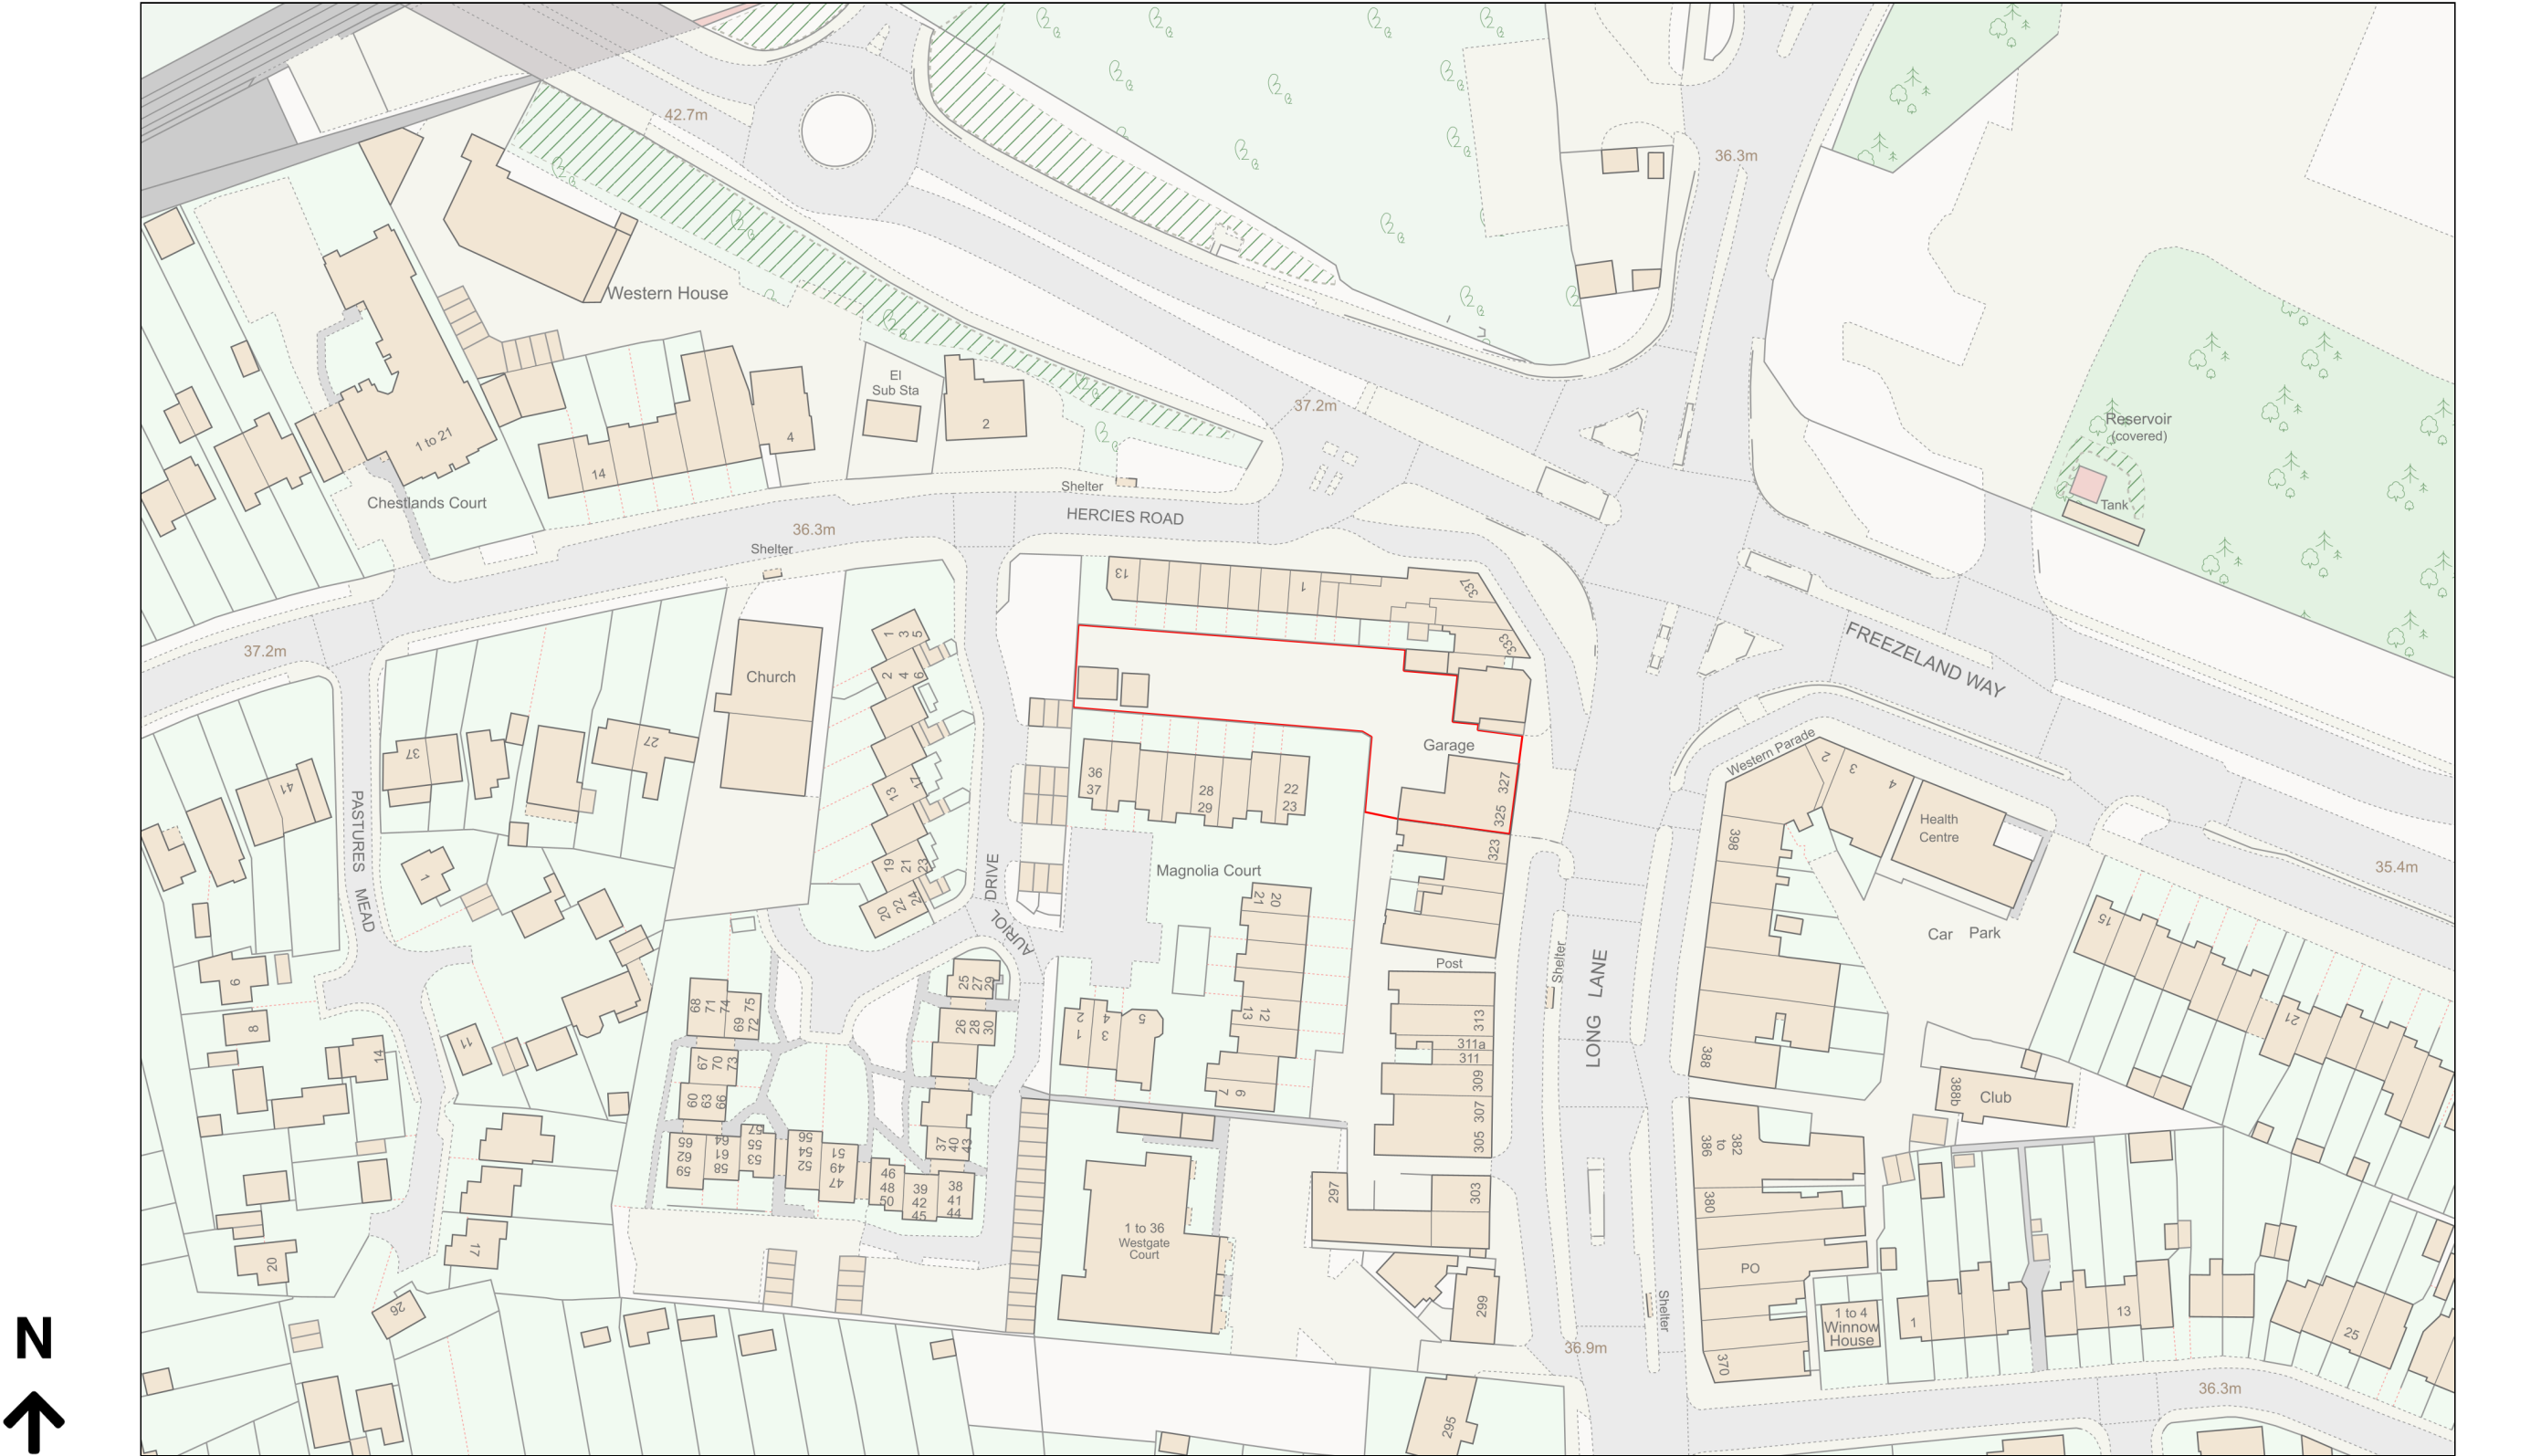

Planning Portal Reference: PP-12741602v1

