


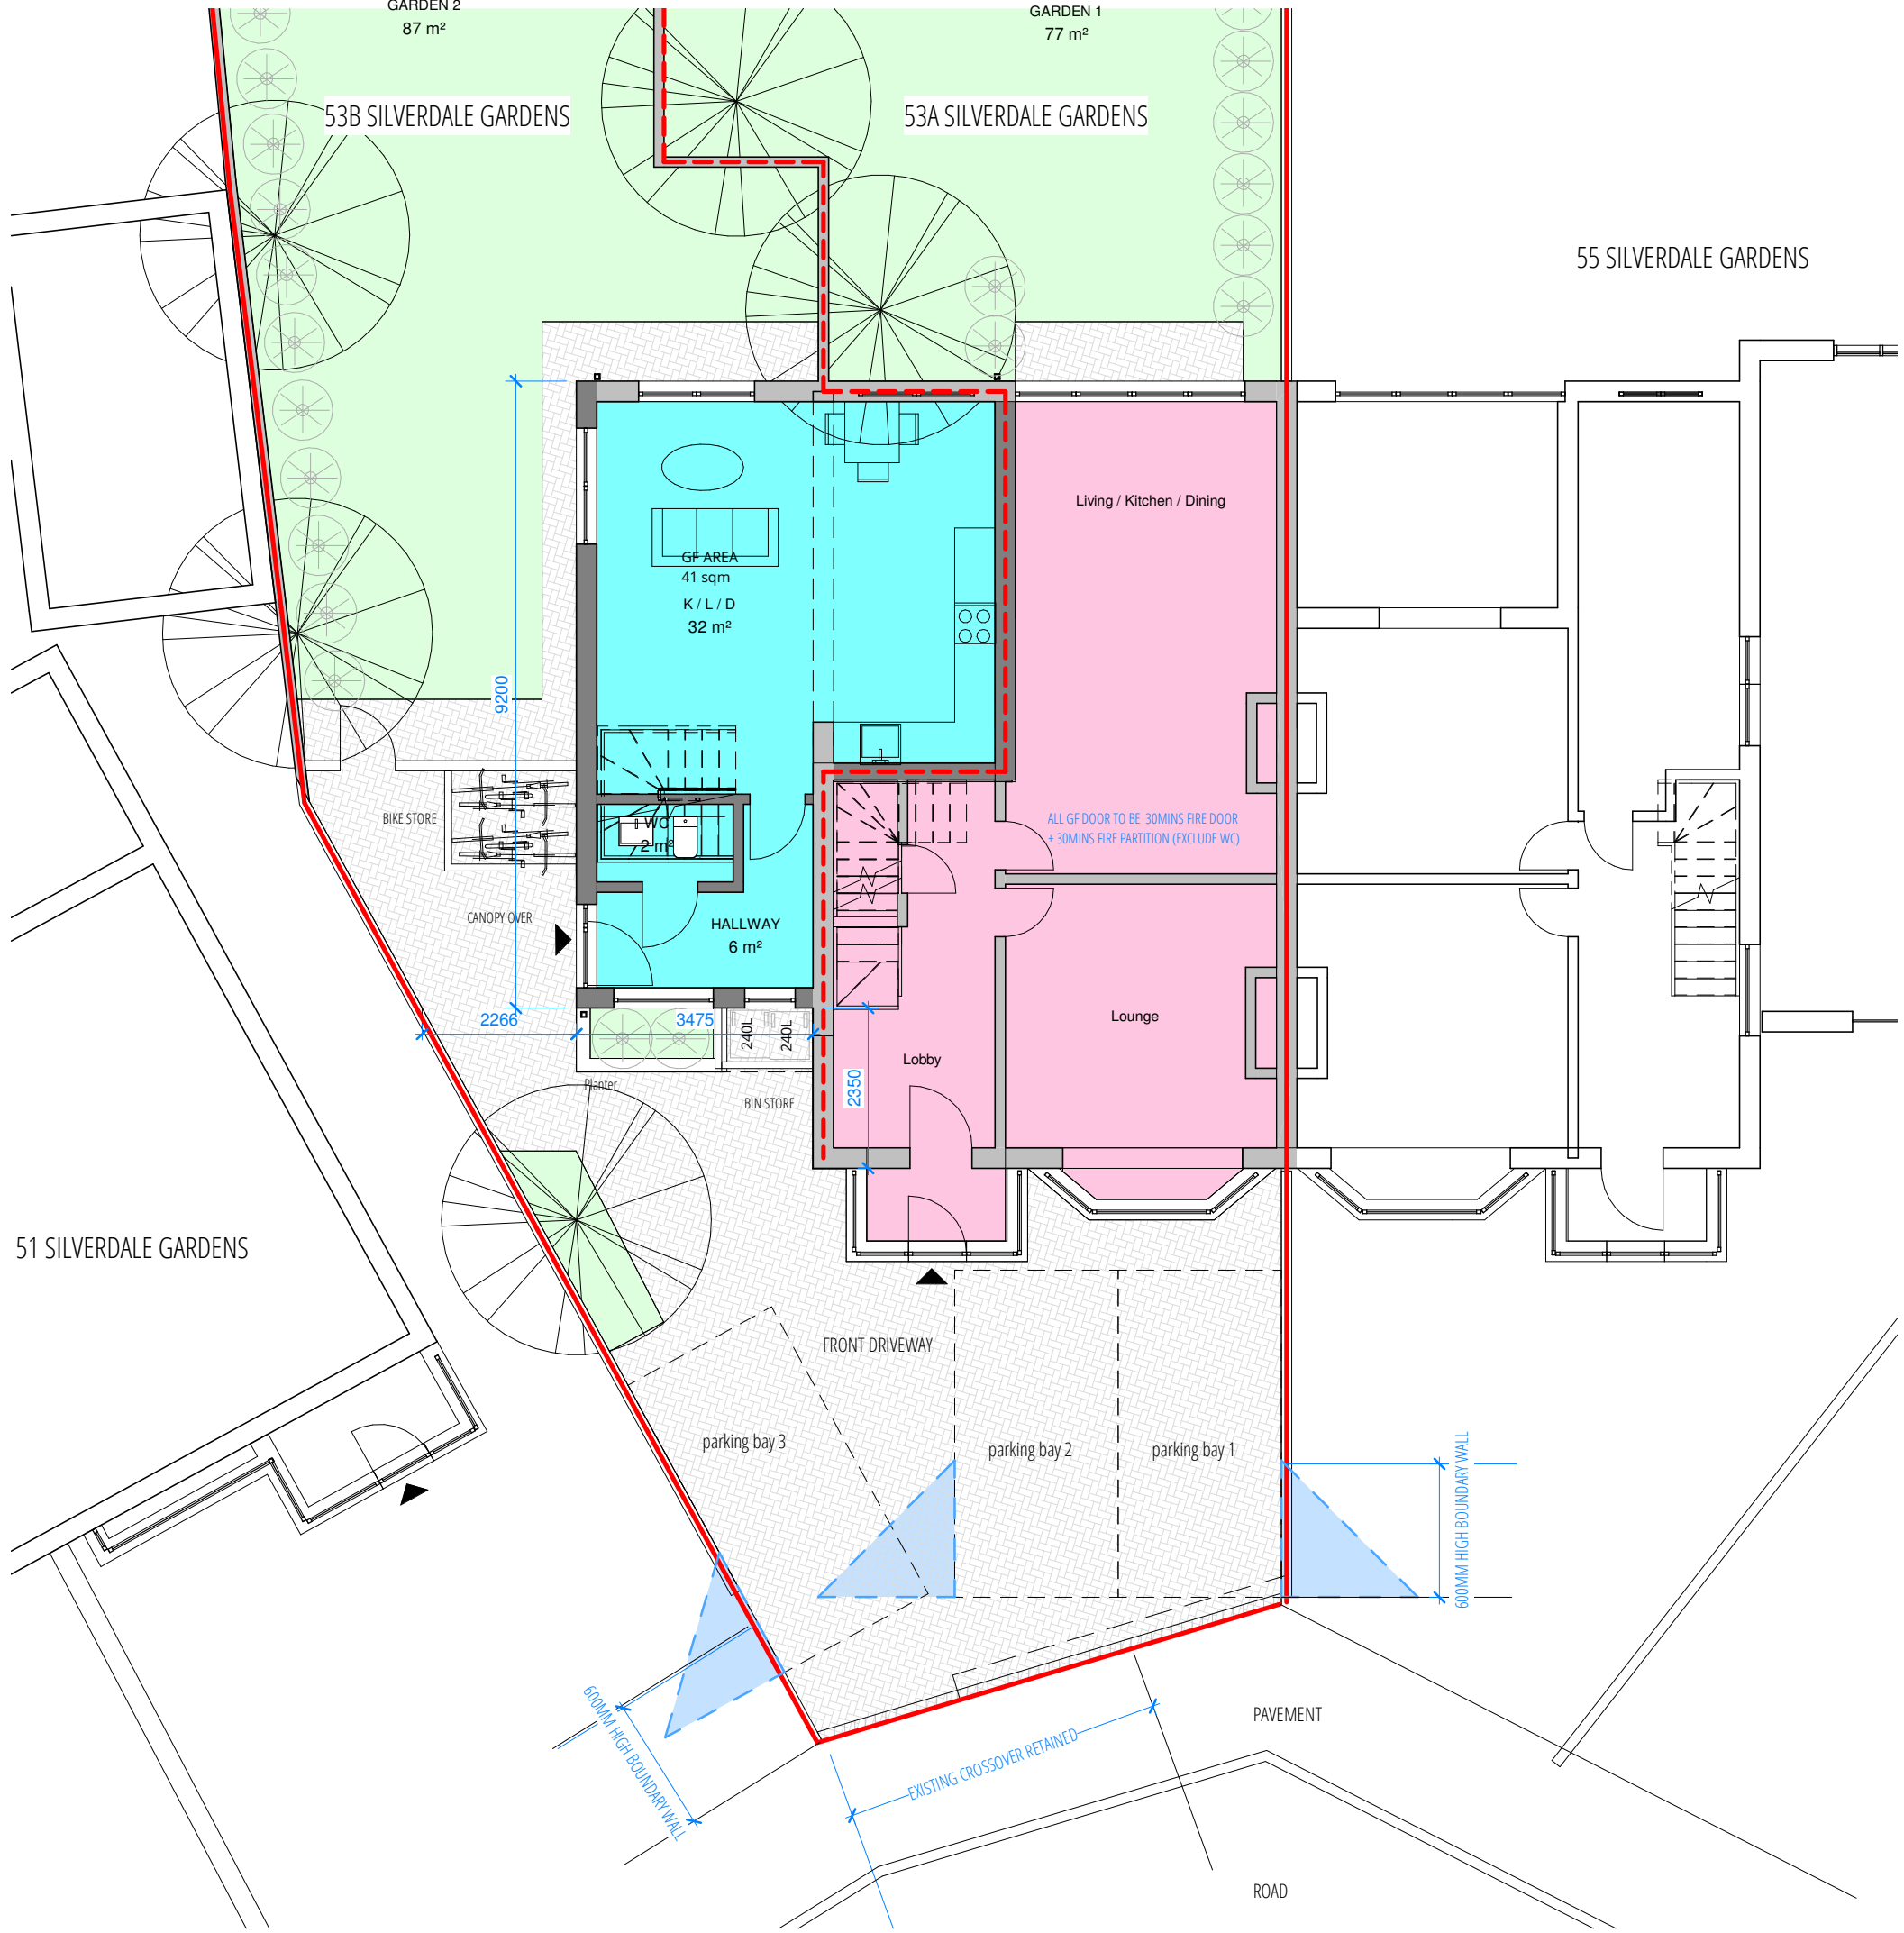

0 1 1:100@A3 5M

J79 STUDIO

T: +44 (0)7742 071 052
W: info@j79studio.co.uk
Unit 312
Wey House
15 Church Street
Weybridge
KT13 8NA

FOR
**ALL DIMENSIONS TO BE CHECKED ON SITE
OBTAINED BUILDING CONTROL /PLANNING
APPROVAL BEFORE WORK COMMENCE**

This drawing is the property of J79 Studio. Copyright is reserved & this drawing is issued on the condition that it is not copied, reproduced, retained or disclosed to any unauthorised person, either wholly or in part, without our consent. Do not scale from this drawing, check all dimensions on site. Any errors please notify architect in the first instance.

Rev	Date	Note
PC1	01-12-22	Planning Con app issue
PROJECT		
53 SILVERDALE GARDENS HAYES UB3 3LN		
DRAWING TITLE		
VISIBILITY SPLAY DIAGRAM		
PROPOSED DEVELOPMENT / STATUS		SIDE & REAR EXTENSION TO CREATE ONE ADDITIONAL DWELLING
DRAWN BY		CHECKED BY
Author		Checker

01 VISIBILITY SPLAY DIAGRAM
1:100 @ A3

PROJECT NO.	DATE	SCALE
1895	DEC 2022	1:100 @ A3
DRAWING NO.		REVISION
A300		PC1