
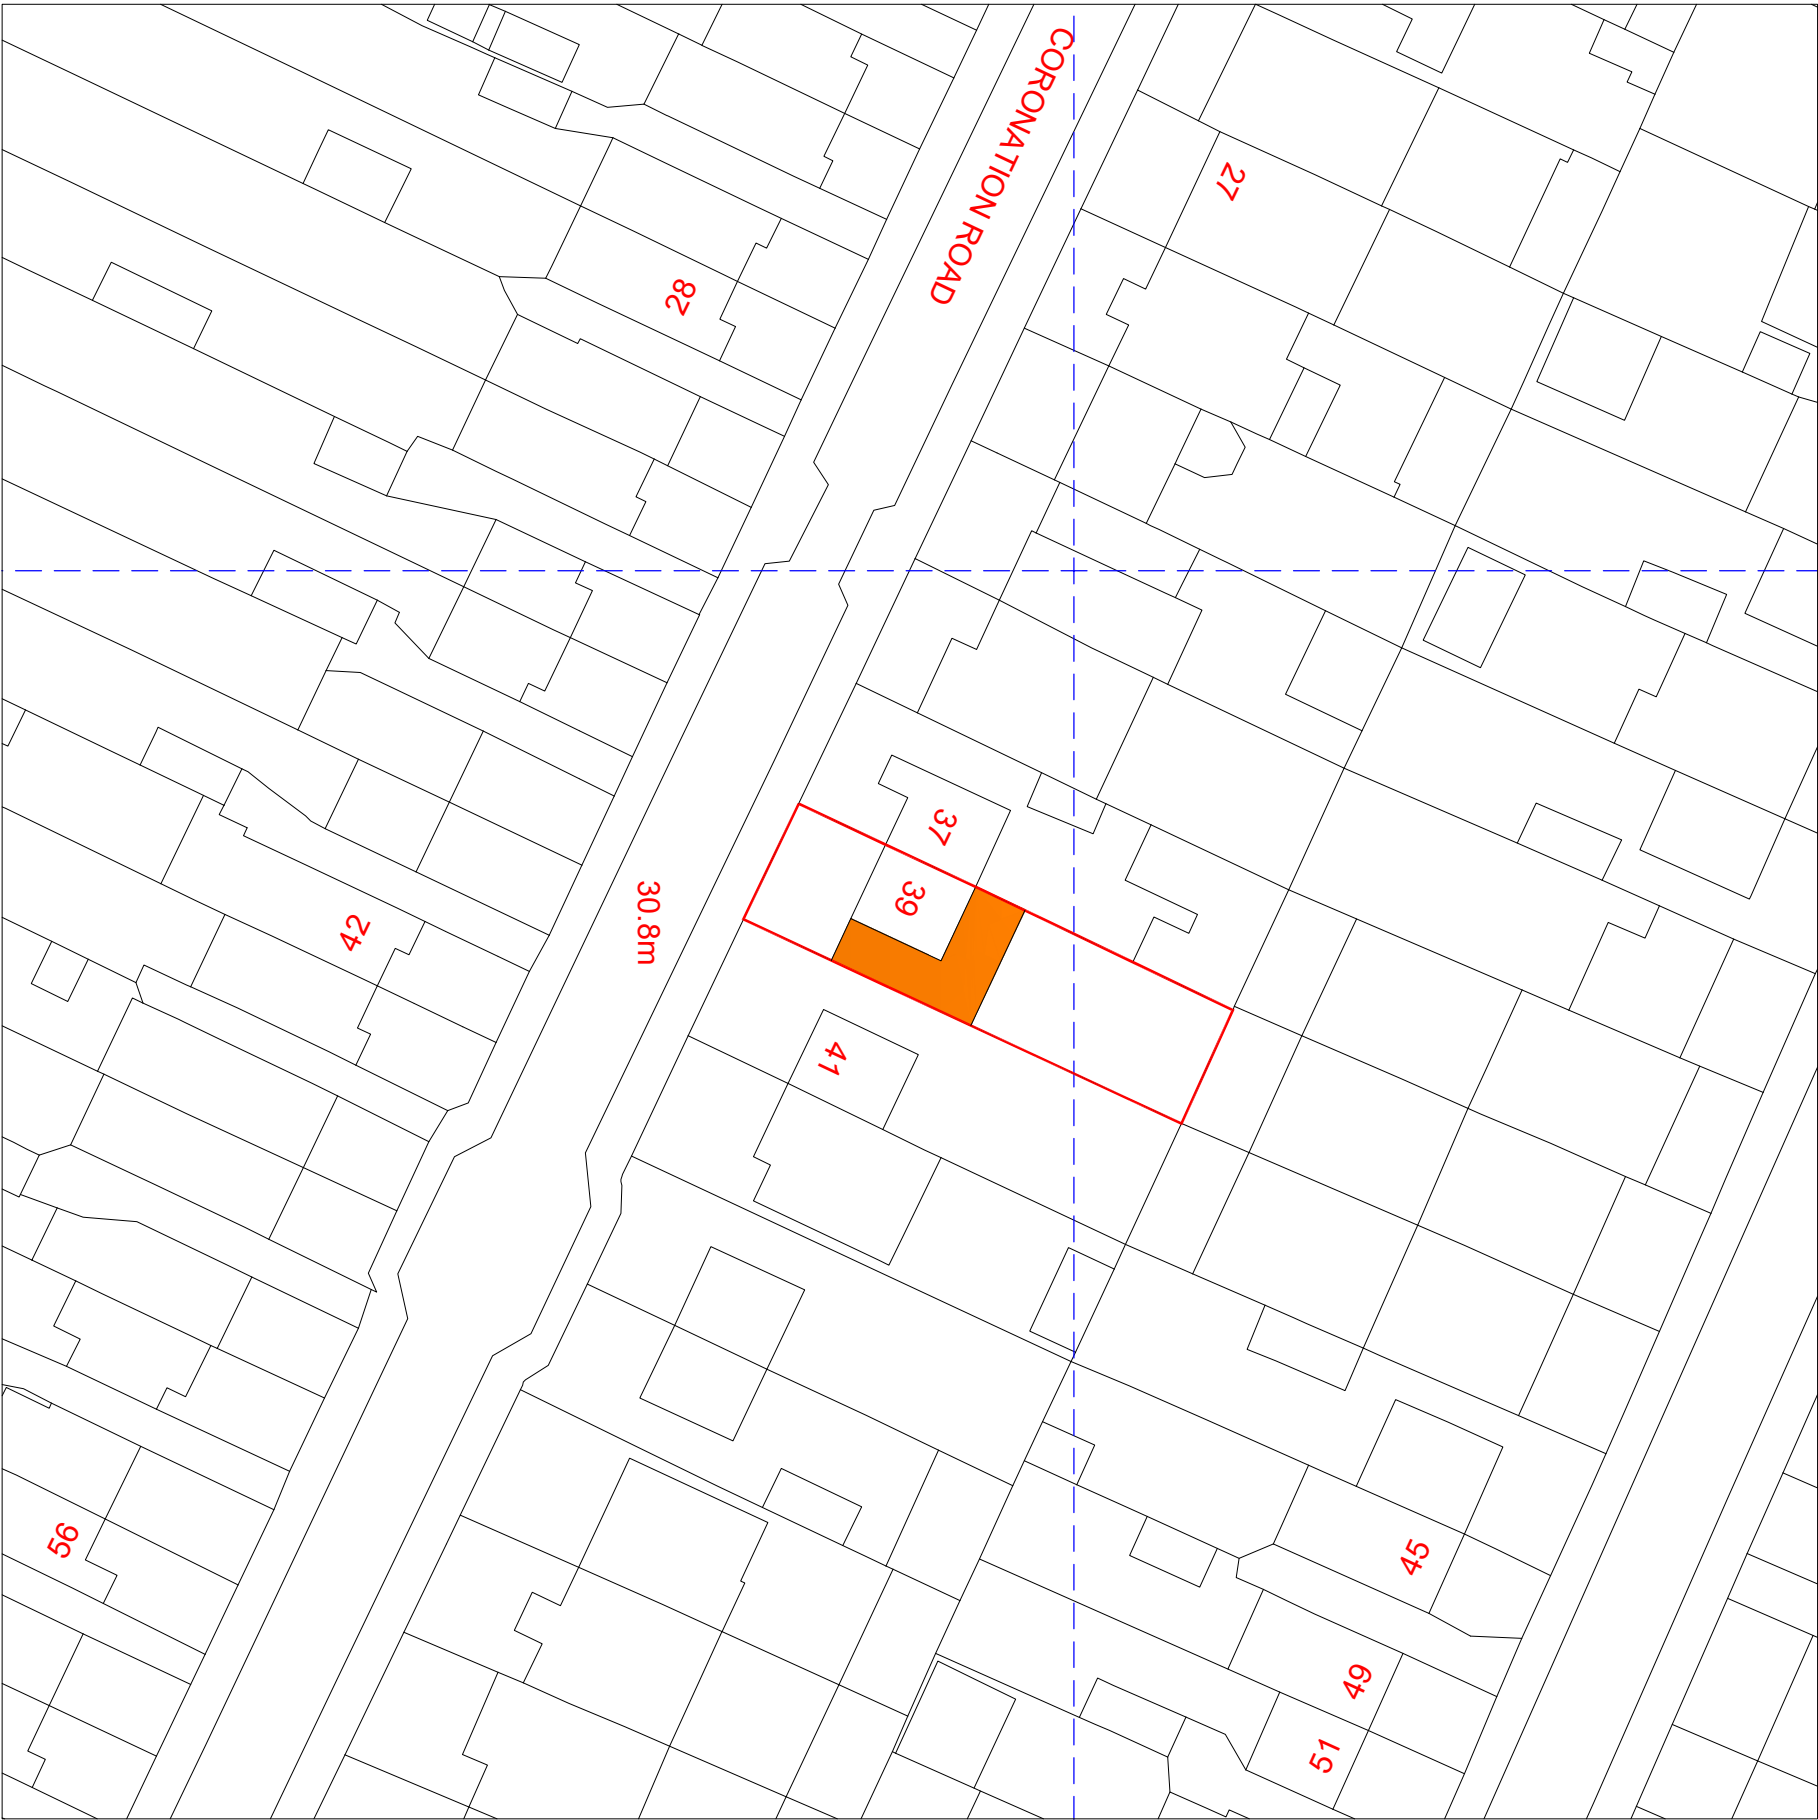


NOTES

CONTRACTORS MUST VERIFY ALL DIMENSIONS ON SITE BEFORE COMMENCING ANY WORK ON SHOP DRAWINGS
DO NOT SCALE FROM THIS DRAWING

RS ATPA COPYRIGHT

- Notes:
- Do not scale this drawing
 - All dimensions to be verified on site and any discrepancy reported to the client
 - This drawing to be read in conjunction with all relevant drawings

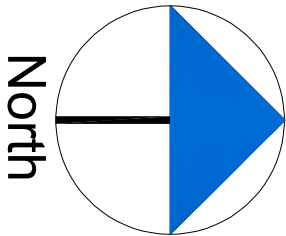

A	Planning Issue	28.05.24	RS
REV	AMENDMENT	DATE	CHNO

CLIENT	Sukhvinder Singh Sehmbi
PROJECT	39 Coronation Road Hayes - Middlesex UB3 4JT
DRAWING TITLE	Proposed Block Plan Sheet 4

SCALE	DRAWN BY	CHECKED	DATE
1:250 @ A1	RS	RS	28.05.24
1:500 @ A3			
DRAWING NUMBER	2024 - 68 - 04	REVISION	A

DRAWING STATUS

Planning Issue