


- Notes:
1. Do not scale this drawing
 2. All dimensions to be verified on site and any discrepancy reported to the client
 3. This drawing to be read in conjunction with all relevant drawings

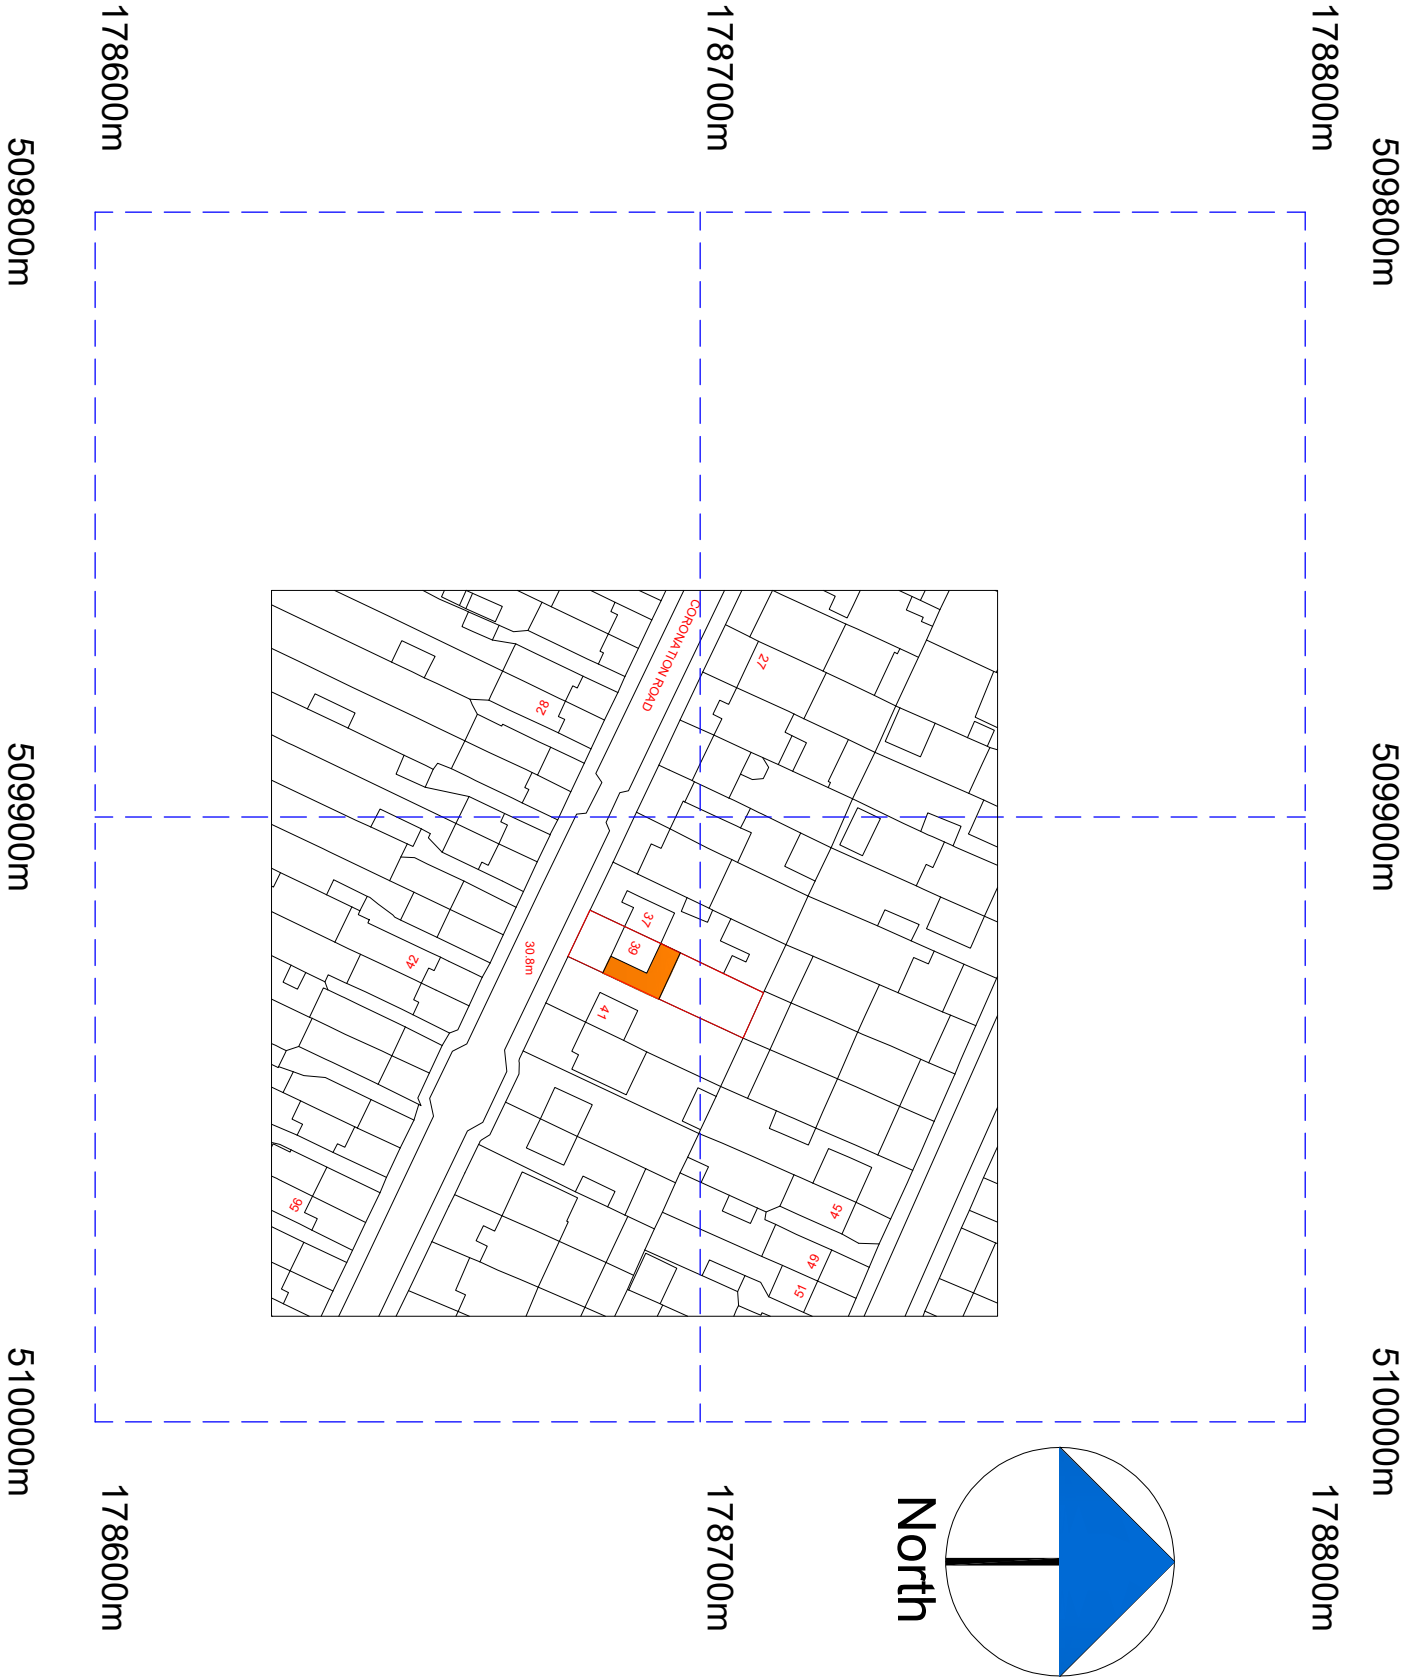

REV	AMENDMENT	DATE	CHD
A	Planning Issue	28.05.24	RS

CLIENT	Sukhvinder Singh Sehmbi
PROJECT	39 Coronation Road Hayes - Middlesex UB3 4JT
DRAWING TITLE	Proposed Location Plan Sheet 5