


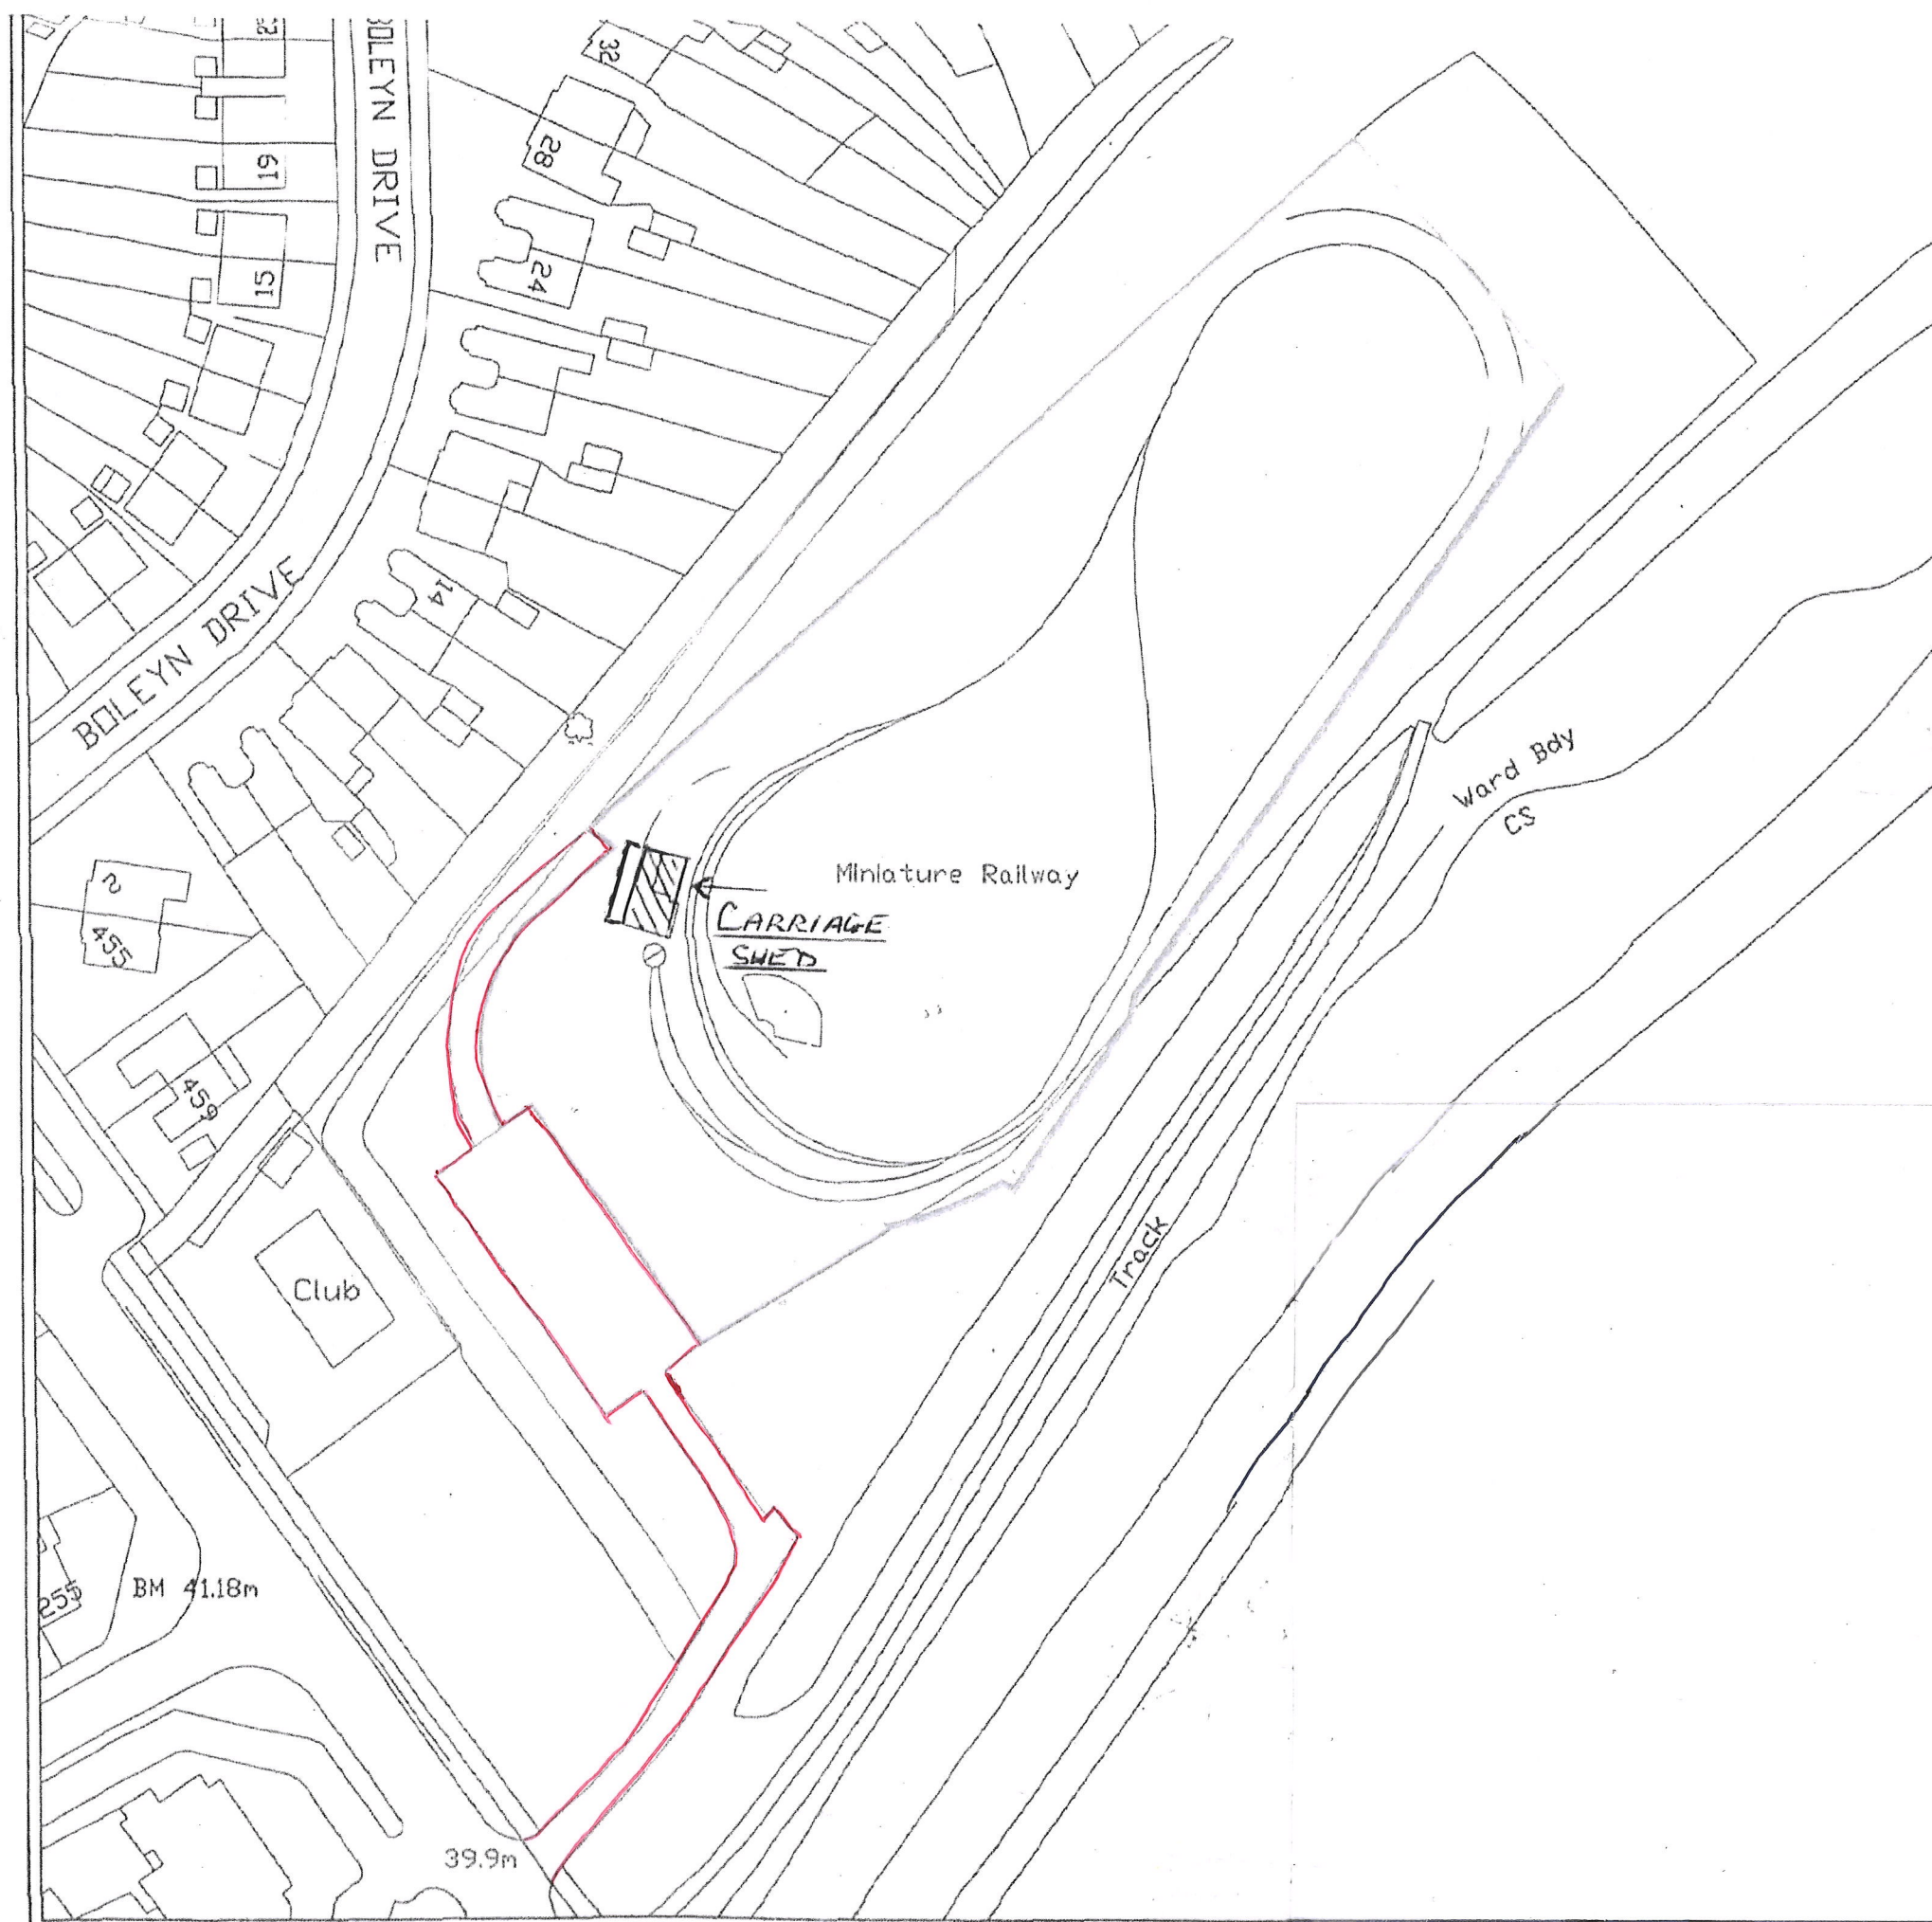

This map is reproduced from Ordnance Survey material with the permission of Ordnance Survey on behalf the Controller of Her Majesty's Stationery Office (C) Crown copyright. London Borough of Harrow LA 08641 X 1999

TITLE

Miniature Railway
Roxbourne Park
Field End Road

ACCESS PLAN

DRAWN
WEV

SCALE
1/1250

DRAWING
0001

DATE
28/08/23

ISSUE
A.