


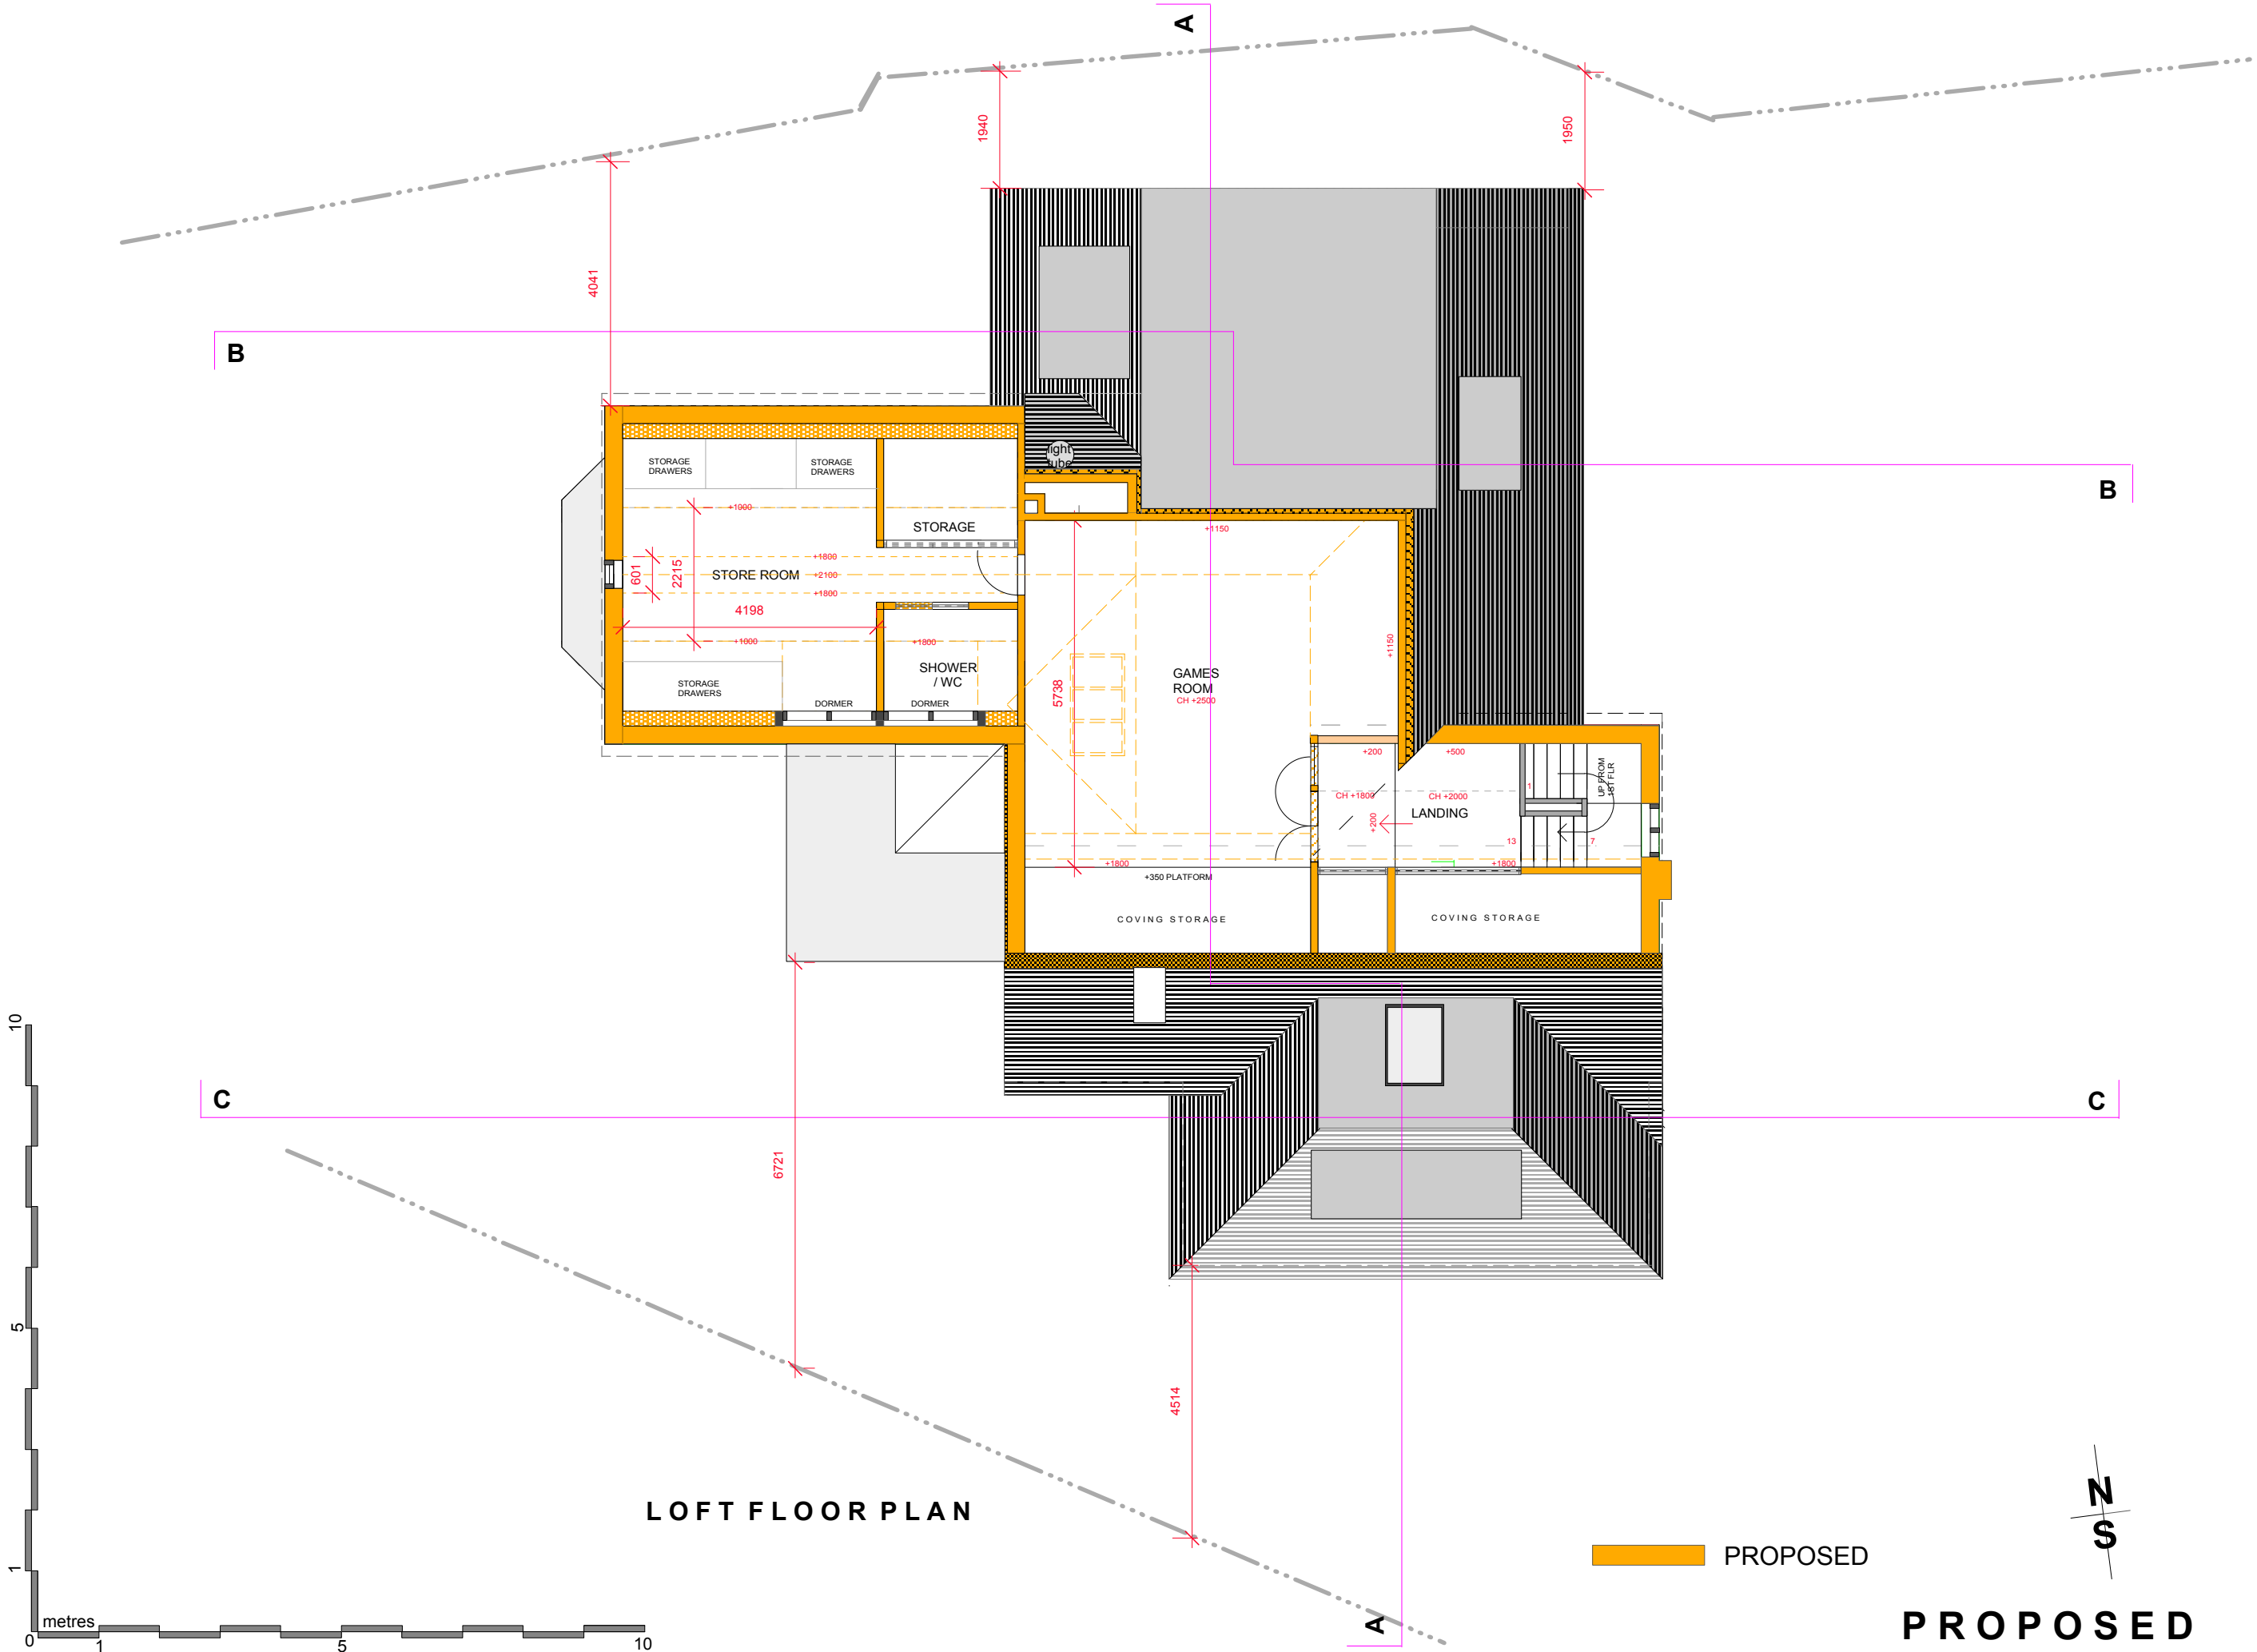

GENERAL NOTES
Copyright retained by the designer.
License not implied.
All revisions to be confirmed with designer.
Do not scale this drawing.
Outline survey based on OSmap + checks ;
levels and trees indicative only.
All dims and details to be checked on site
by M/C before pricing/ordering.
Drawing omissions / discrepancies
to be reported to the designer.
Structural calcs are the responsibility
of the engineer.

REVISIONS

8.0	07.09.20	Planning Application
-----	----------	----------------------

DRWG SET

- FNYxp BP
- FNYp Pgf
- FNYp Pff
- FNYp Psf
- FNYp Pr
- FNYp SaLe
- FNYp SbLn
- FNYp ScLs
- FNYp Lw
- FNYx Pgfr
- FNYx SaLes
- FNYx SbLnw

David Buckingham Design 0777 847 1803
www.dbbd.space mail@dbuckingham.net
33 Gatehill Rd Northwood HA63QN
Proposed Refurbishment + Extension
Planning Application
Proposed Plan : Loft Floor
1:100 @ A3
07.09.2020

**FNYp
Psf 8.0**