


EAST
ELEVATION



SECTION AA

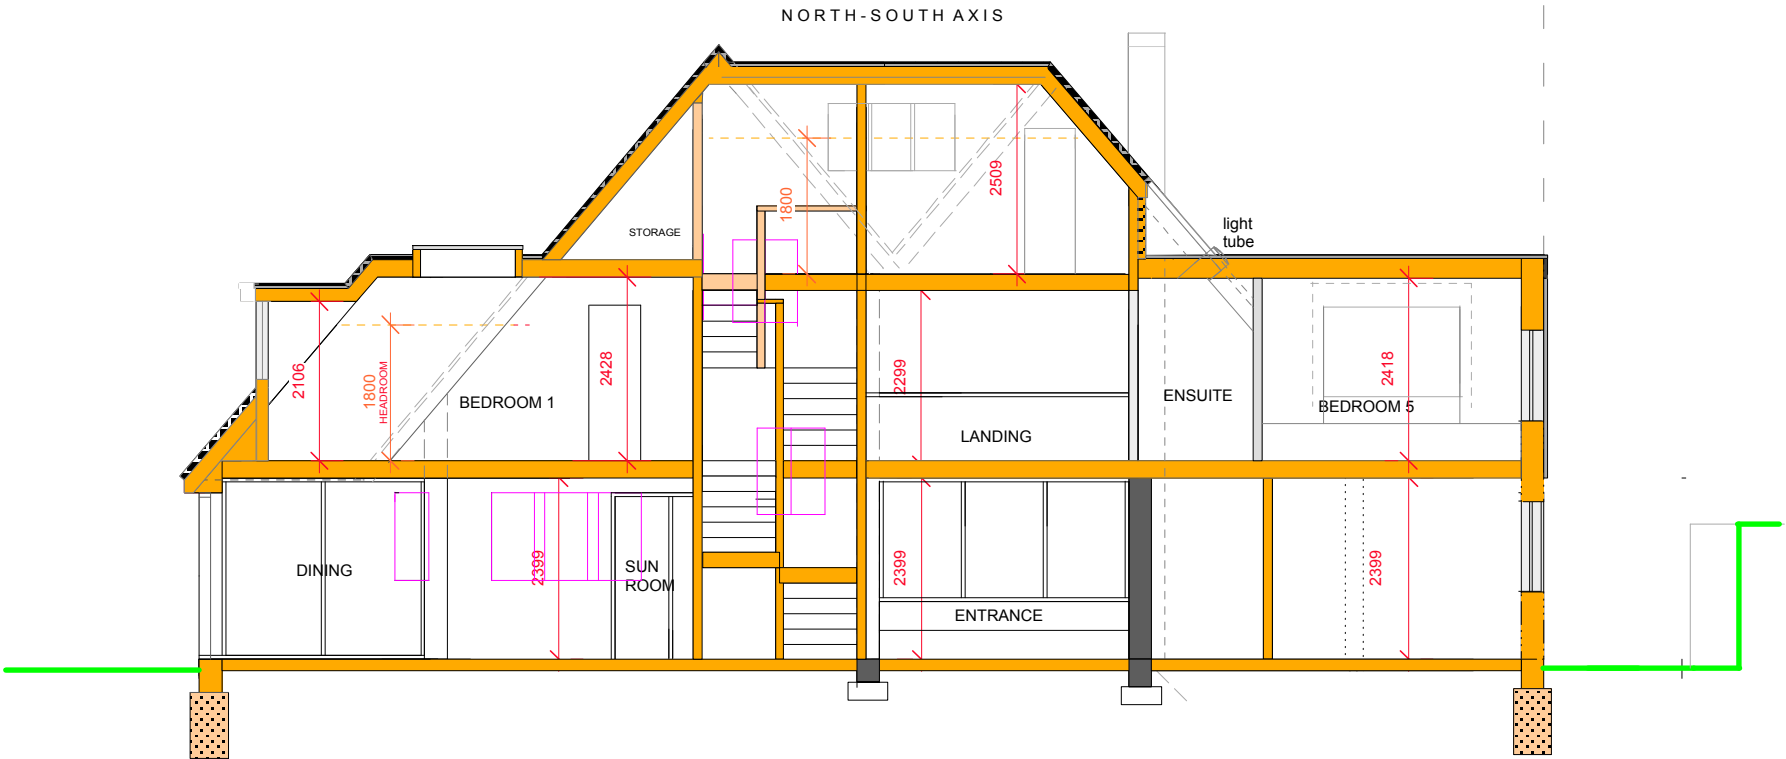

PROPOSED
EXISTING RETAINED

SEE BLOCK PLAN : FNYxp BP : FOR DIMS TO BOUNDARIES
SUBJECT TO MINOR VARIATIONS

PROPOSED

GENERAL NOTES

Copyright retained by the designer.
License not implied.
All revisions to be confirmed with designer.
Do not scale this drawing.
Outline survey based on OSmap + checks ;
levels and trees indicative only.
All dims and details to be checked on site
by M/C before pricing/ordering.
Drawing omissions / discrepancies
to be reported to the designer.
Structural calcs are the responsibility
of the engineer.

REVISIONS

8.0	07.09.20	Planning Application
-----	----------	----------------------

DRWG SET

FNYxp BP
FNYp Pgf
FNYp Pff
FNYp Pst
FNYp Pr
FNYp SaLe
FNYp SbLn
FNYp ScLs
FNYp Lw
FNYx Pgfr
FNYx SaLes
FNYx SbLnw

David Buckingham Design 0777 847 1803
www.dbbd.space mail@dbuckingham.net
33 Gatehill Rd Northwood HA63QN
Proposed Refurbishment + Extension
Planning Application
Proposed Section AA; East Elevation
1:100 @ A3
07.09.2020

FNYp
SaLe 8.0