




SOUTH
ELEVATION

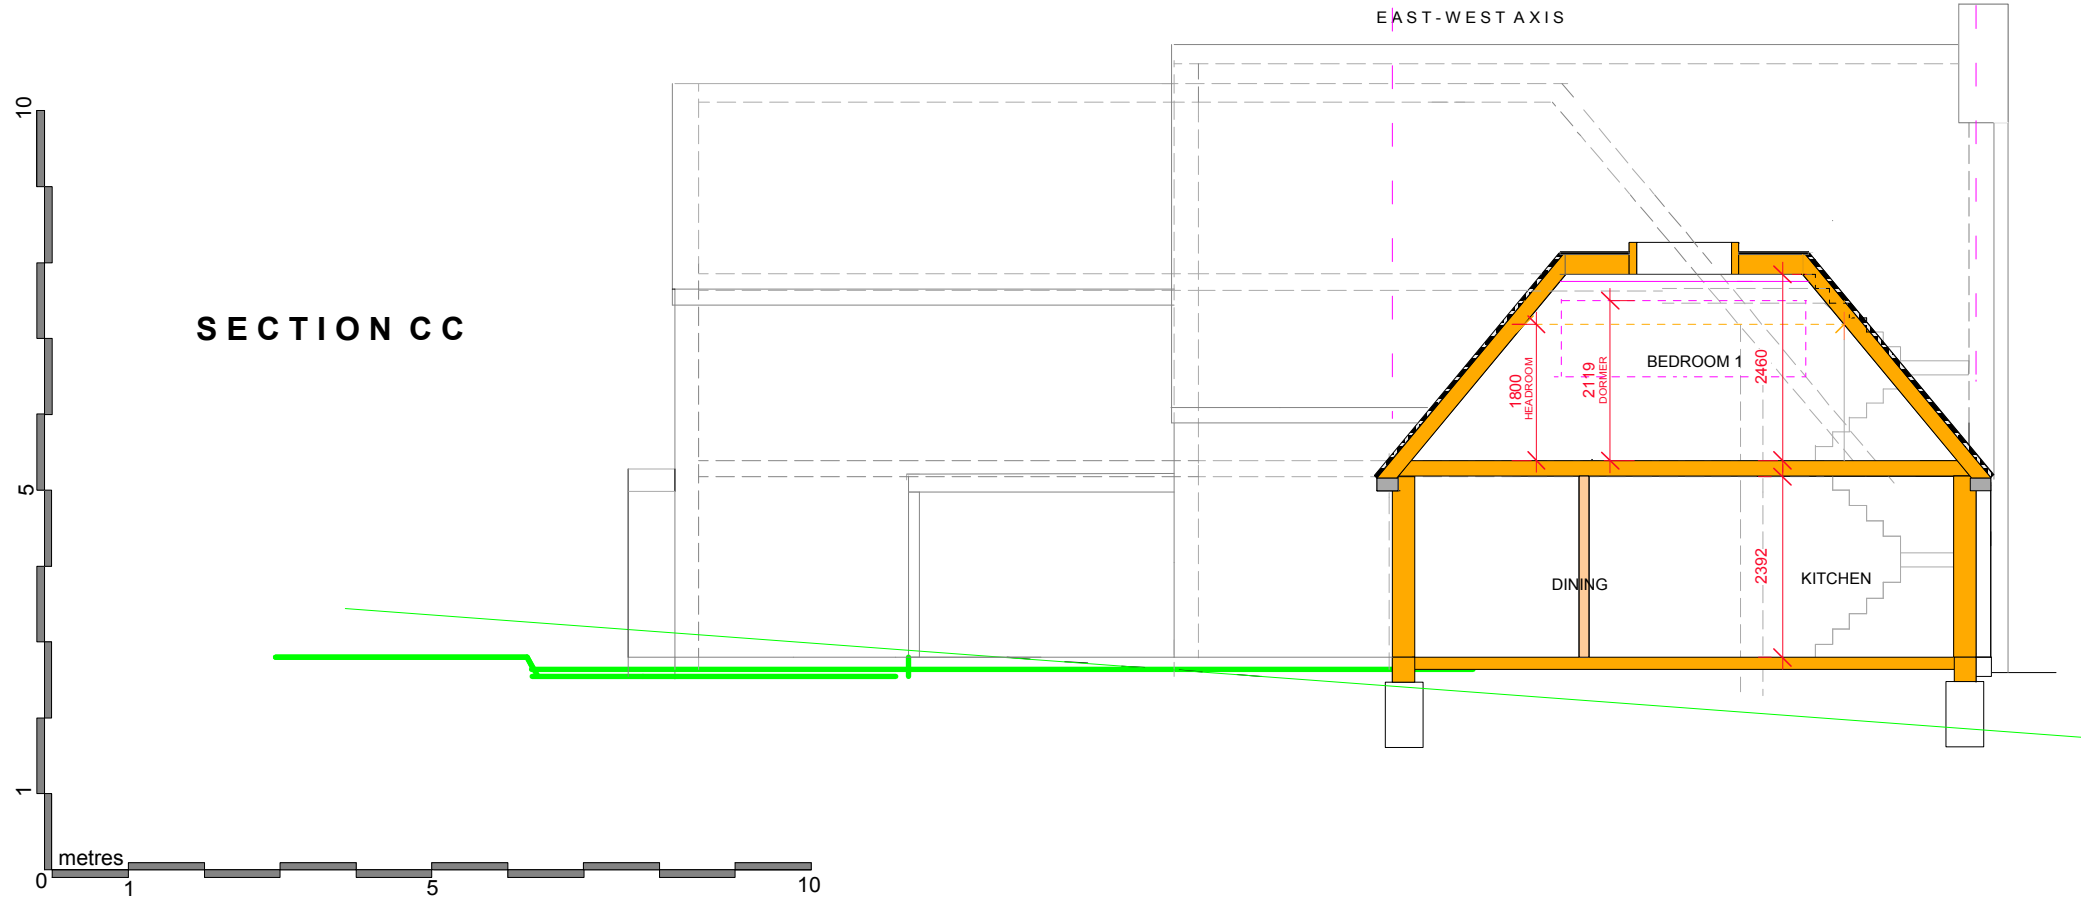

SECTION CC

PROPOSED
EXISTING RETAINED

PROPOSED

GENERAL NOTES
Copyright retained by the designer.
License not implied.
All revisions to be confirmed with designer.
Do not scale this drawing.
Outline survey based on OSmap + checks ;
levels and trees indicative only.
All dims and details to be checked on site
by M/C before pricing/ordering.
Drawing omissions / discrepancies
to be reported to the designer.
Structural calcs are the responsibility
of the engineer.

REVISIONS		
8.0	07.09.20	Planning Application

DRWG SET	
FNYxp BP	
FNYp Pgf	
FNYp Pff	
FNYp Psf	
FNYp Pr	
FNYp SaLe	
FNYp SbLn	
FNYp ScLs	
FNYp Lw	
FNYx Pgfr	
FNYx SaLes	
FNYx SbLnw	

David Buckingham Design 0777 847 1803
www.dbbd.space mail@dbuckingham.net
33 Gatehill Rd Northwood HA63QN
Proposed Refurbishment + Extension
Planning Application
Proposed Section CC; South Elevation
1:100 @ A3
07.09.2020

FNYp
ScLs 8.0