


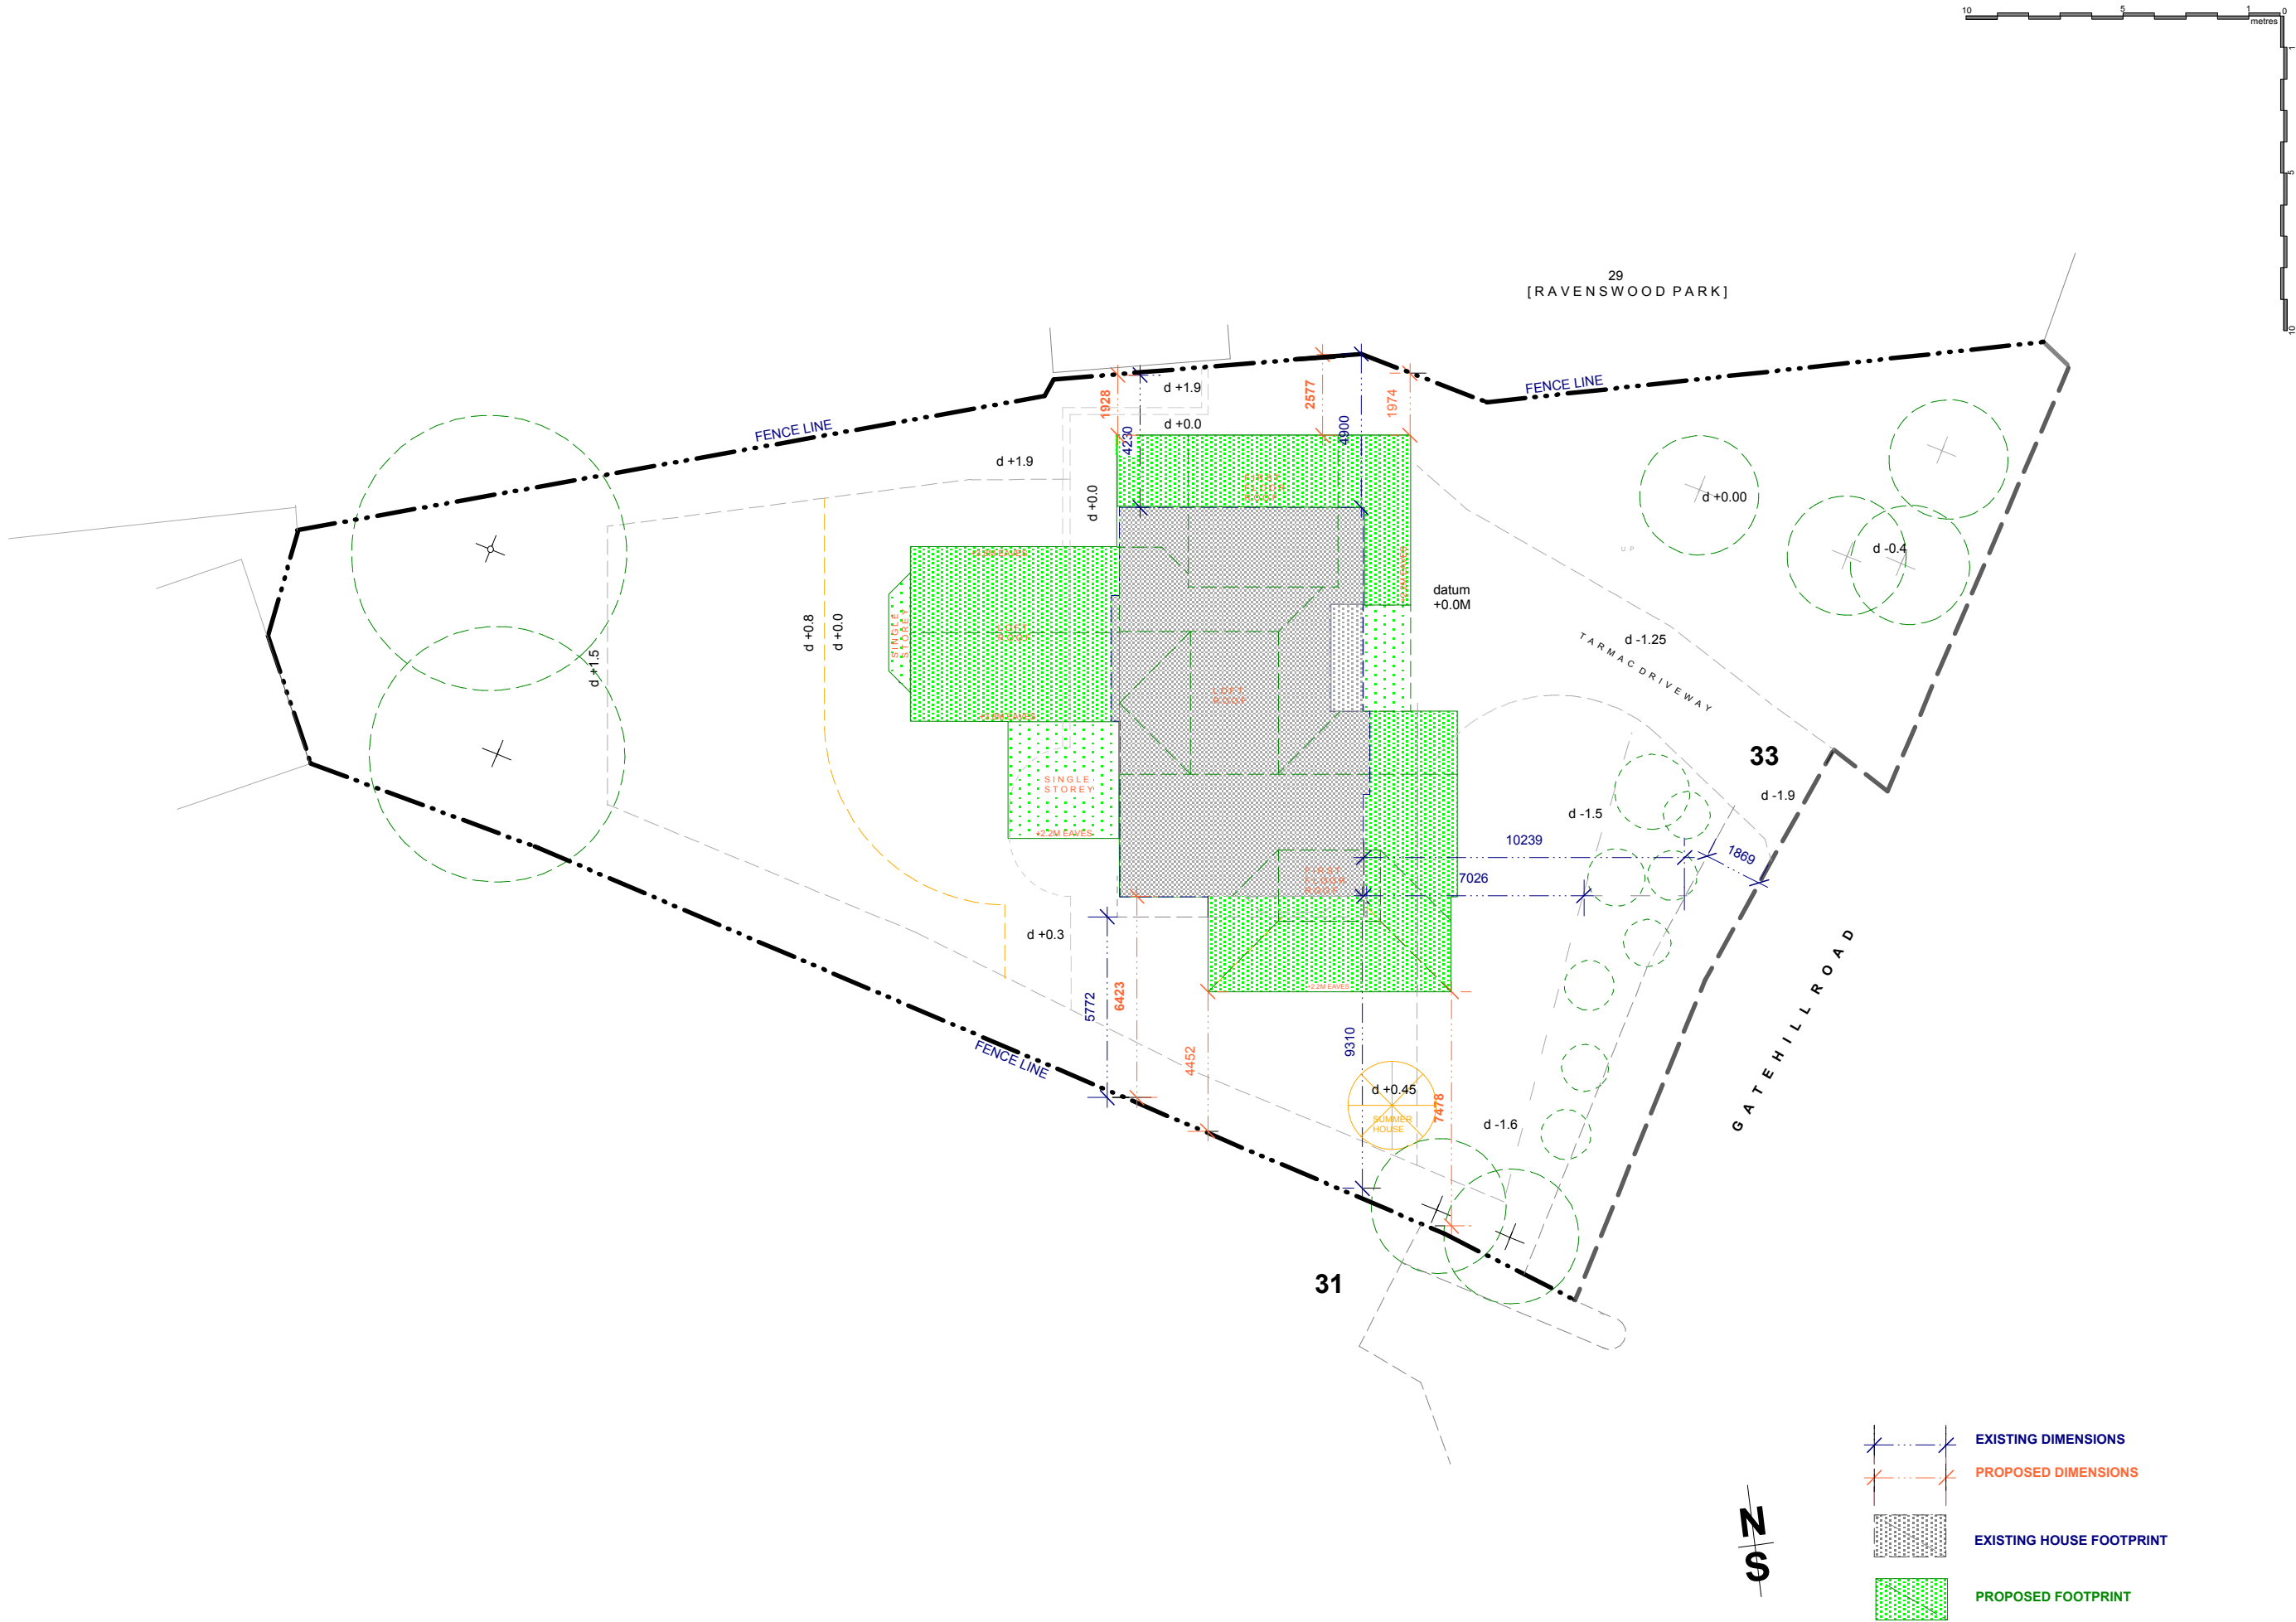

SITE BOUNDARY LINES SUBJECT TO MINOR VARIATIONS

BLOCK PLAN

GENERAL NOTES
Copyright retained by the designer.
License not implied.
All revisions to be confirmed with designer.
Do not scale this drawing.
Outline survey based on OSmap + checks ;
levels and trees indicative only.
All dims and details to be checked on site
by M/C before pricing/ordering.
Drawing omissions / discrepancies
to be reported to the designer.
Structural calcs are the responsibility
of the engineer.

REVISIONS

8.0	07.09.20	Planning Application
-----	----------	----------------------

DRWG SET

FNXxp BP
FNyp Pgf
FNyp Pff
FNyp Psf
FNyp Pr
FNyp SaLe
FNyp SbLn
FNyp ScLs
FNyp Lw
FNyx Pgfr
FNyx SaLes
FNyx SbLnw

David Buckingham Design 0777 847 1803
www.dbbd.space mail@dbbuckingham.net

33 Gatehill Rd Northwood HA63QN
Proposed Refurbishment + Extension
Planning Application
Site Plan
1:200 @ A3
07.09.2020

FNXxp
SP 8.0