


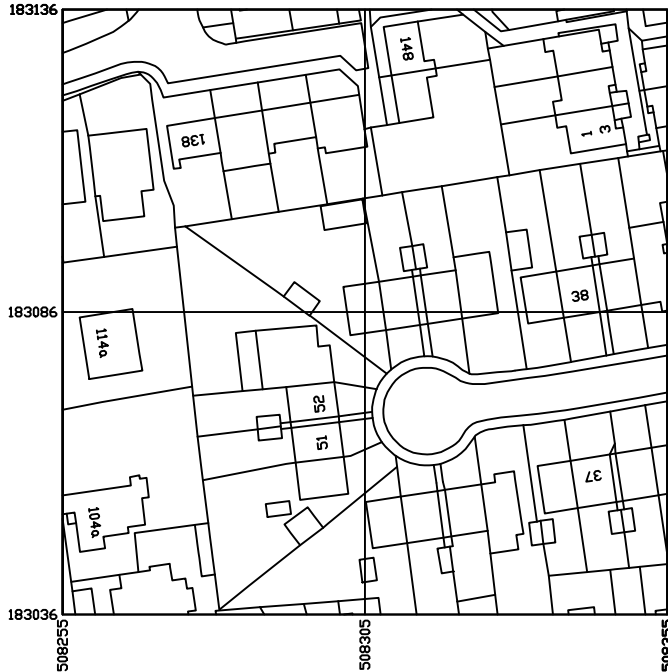

Produced on 06 April 2023 from the Ordnance Survey National Geographic Database and incorporating surveyed revision available at this date.
This map shows the area bounded by 508255 183036, 508355 183036, 508355 183136, 508255 183136, 508255 183036
Crown copyright and database rights 2023 OS 100054135. Supplied by copla ltd trading as UKPlanningMaps.com a licensed Ordnance Survey partner (OS 100)
Data licence expires 06 April 2024. Unique plan reference: vic//933168/1259151



1


Site Location Plan

SCALE: 1:1250

2

Proposed Block Plan

SCALE: 1:500

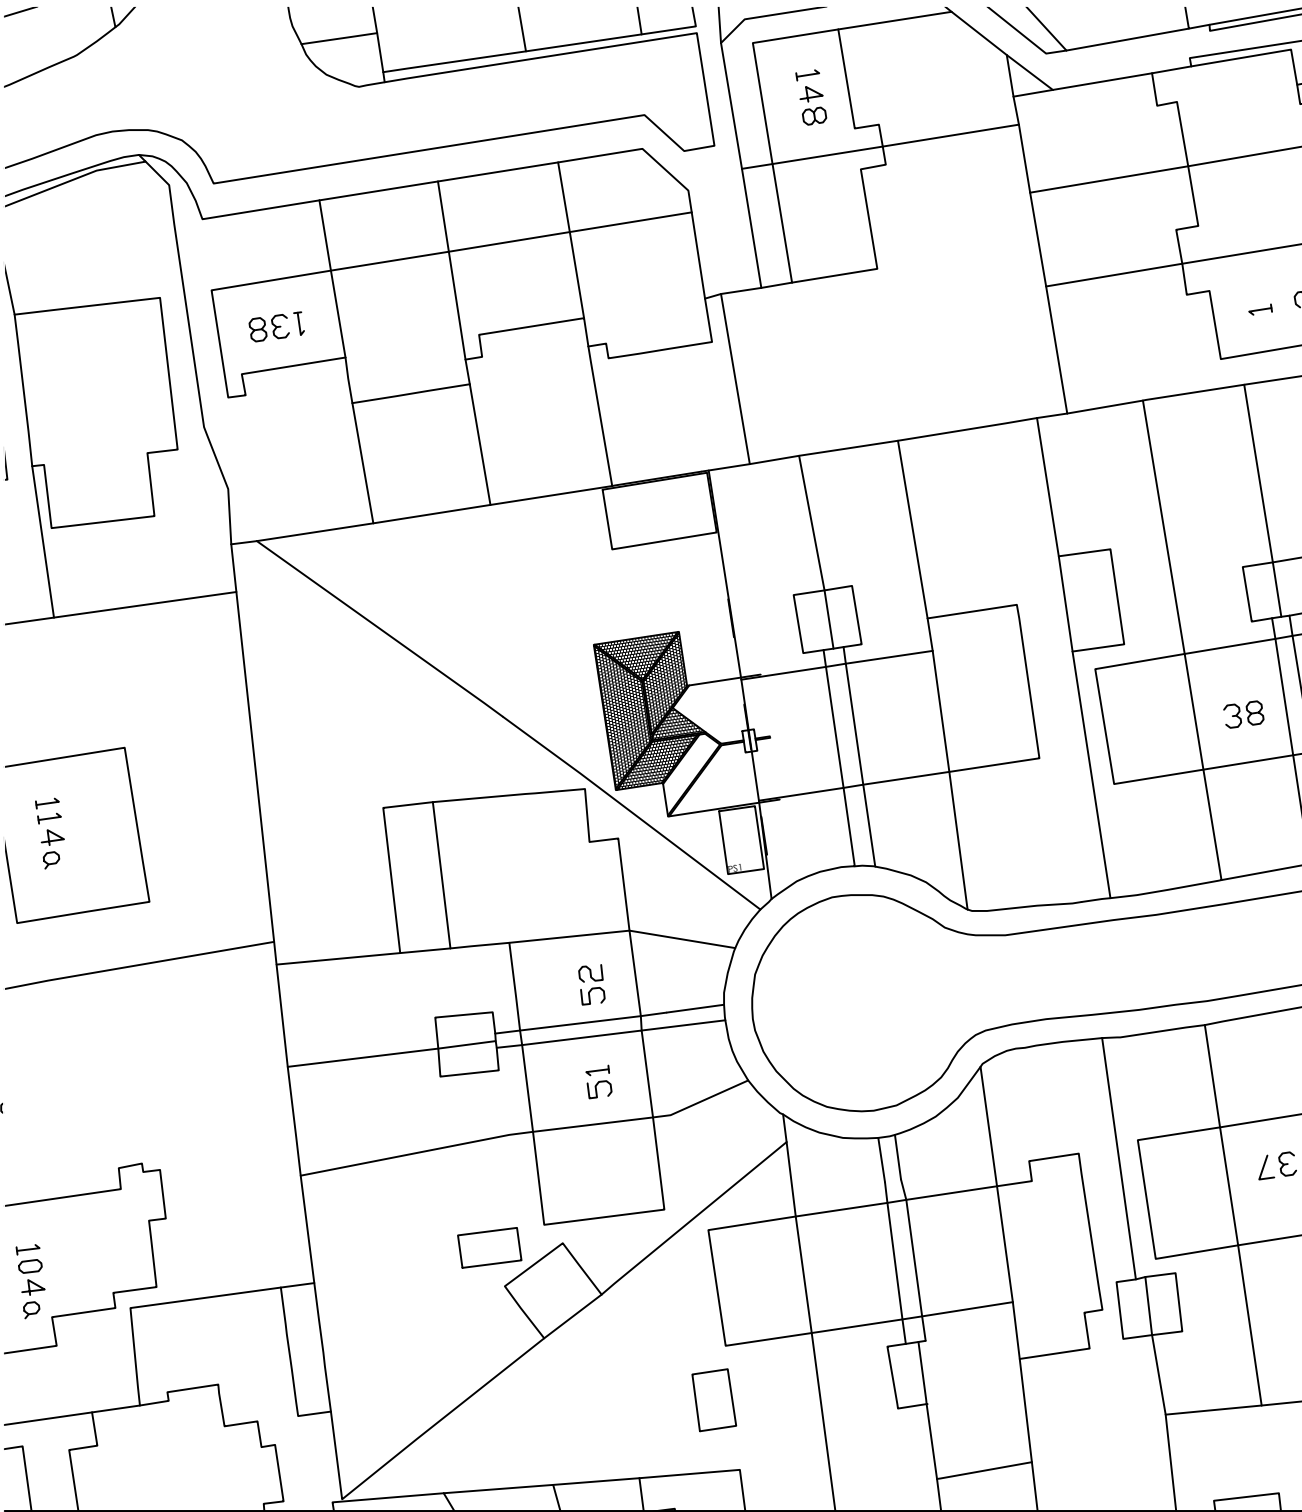

Notes:

1. THIS DRAWING IS COPYRIGHTED AND IT MAY NOT BE REPRODUCED IN WHOLE OR PART OR USED FOR THE MANUFACTURE OF ANY ARTICLE WITHOUT THE EXPRESS PERMISSION OF THE COPYRIGHT HOLDERS.
2. WORK TO FIGURED DIMENSIONS ONLY.
3. THIS DRAWING IS TO BE READ IN CONJUNCTION WITH ALL RELEVANT ARCHITECT'S AND ENGINEER'S DRAWINGS AND SPECIFICATIONS.
4. ALL PROPOSED MATERIALS ARE TO MATCH THE EXISTING. BRICKWORK TO MATCH AS CLOSELY TO THE EXISTING, ROOF TILES TO MATCH EXISTING, GLAZING TO MATCH EXISTING.
5. GLAZING SHOWN ON THE BOUNDARY IS TO CONTAIN OBSCURED GLASS

B	Existing Garage Removed	HD	01/06/23
---	-------------------------	----	----------

C	Extension depth reduced	HD	05/06/23
---	-------------------------	----	----------

REV:	DESCRIPTION:	BY:	DATE:
------	--------------	-----	-------

STATUS: Planning



CLIENT: Mr Rajinder Singh Rehal
48 Lawrence Road
Hayes
UB4 8QB

ARCHITECT: MSD Design & Build
E: msdbuilddesign@gmail.com
T: 07849966744

SITE: 48 Lawrence Road
Hayes

TITLE: SLP & Proposed Block Plan

SCALE AT A3: 1:100	DATE: June 2023	DRAWN: HD	CHECKED: HD
-----------------------	--------------------	--------------	----------------

PROJECT NO: 48LR	DRAWING NO: 48LR/001/PL	REVISION: C
---------------------	----------------------------	----------------