



Photo 8 (rear of Tesco store)



Photo 9



Photo 10 (rear of Greggs store)



Photo 11 (taken from 1st floor deck level looking to neighbours)



Photo 12 (taken from 1st floor deck level into rear garden)



Photo 13 (taken at 1st floor deck towards garden)



Photo 14

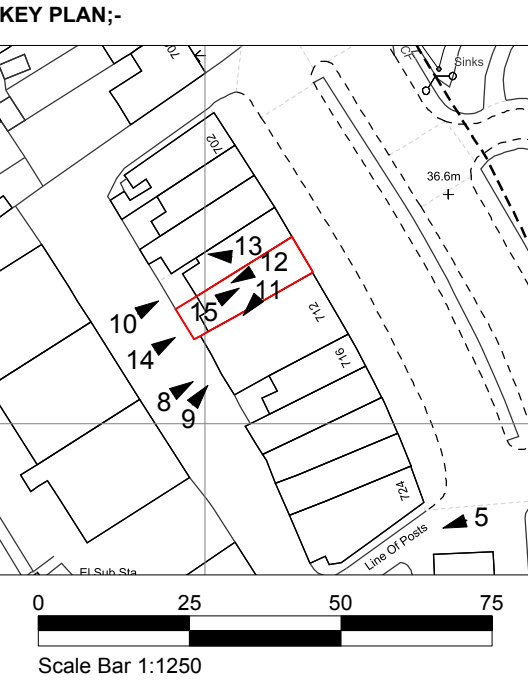


Photo 15 (taken at first floor deck level)

OS MasterMap 1250/2500/10000 scale
Sunday, December 12, 2021, ID: MPMBW-01008153
www.blackwellmapping.co.uk

1:1250 scale print at A4, Centre: 512304 E, 185912 N

©Crown Copyright Ordnance Survey. Licence no. 100041041



	KEY:-		REV.	DATE	REVISION NOTE		NOTES: THIS DRAWING AND THE BUILDING WORKS DEPICTED ARE COPYRIGHT OF THE OWNER AND MAY NOT BE REPRODUCED EXCEPT BY WRITTEN PERMISSION. THE CONTRACTOR IS TO CHECK AND VERIFY ALL BUILDING AND SITE DIMENSIONS, LEVELS AND SEWER INVERT LEVELS AT CONNECTION POINTS AND ALL DISCREPANCIES REPORTED TO THE ARCHITECT BEFORE WORK COMMENCES. THE DRAWING MUST BE READ IN CONJUNCTION WITH AND CHECKED AGAINST ANY RELEVANT STRUCTURAL OR OTHER SPECIALIST DRAWINGS PROVIDED. USE ONLY WRITTEN DIMENSIONS ARE IN MILLIMETRES - DO NOT SCALE DRAWING. ALL OUR PROPOSALS ARE SUBJECT TO CONFIRMATION FOLLOWING LIAISON WITH THE RELEVANT LOCAL AUTHORITY				Project: Rear extension 710 Field End Road, Ruislip, HA4 0QP		drawn by AM	checked KUR	scale1:1250 @ A3	date Oct' 2024
			-	220623	Issued for Planning Approval						drawing title / location: Existing Site Photos (Sheet 2 of 2)		project ref: 0802A	drawing no. A-L-003	revision A	
			A	241007	Drawing revised to suit client requirements and issued for Planning Approval						Client: Mr Kamma Aujla		status: FOR APPROVAL			