


EXISTING BLOCK PLAN

1:500 0 10 50 Meter

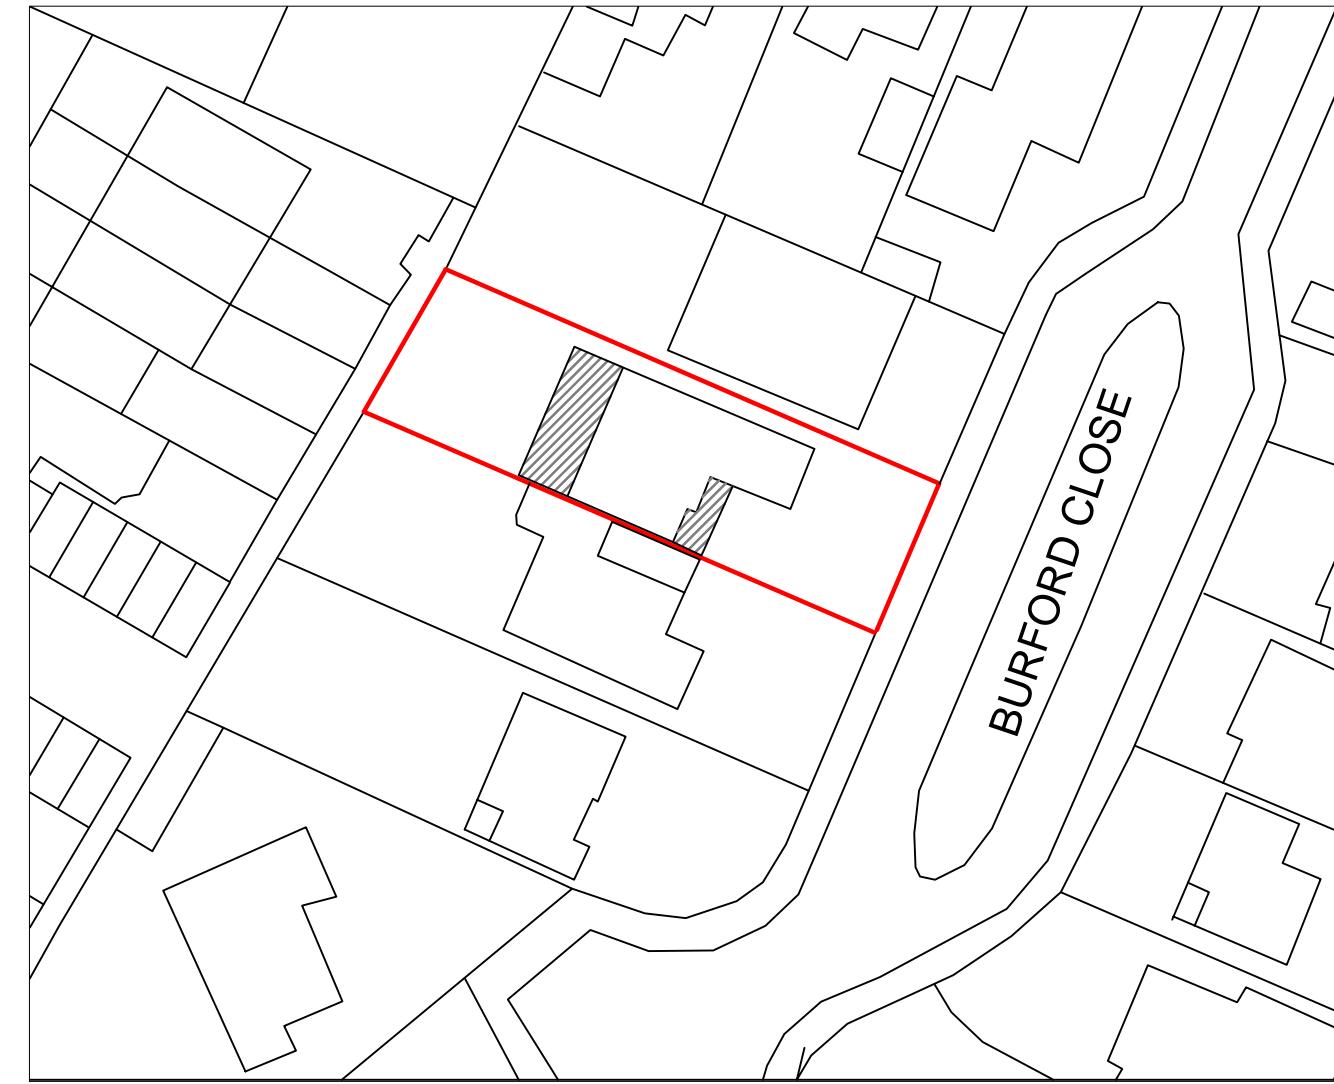


PROPOSED BLOCK PLAN

1:500 0 10 50 Meter



LOCATION PLAN

1:1250 0 10 20 50 100 Meter

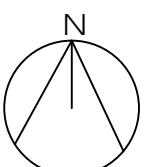

4 BURFORD CLOSE,
ICKENHAM, UXBRIDGE
UB10 8EH

TITLE:
PROPOSED SINGLE STOREY
REAR EXTENSION, GARAGE
CONVERSION AND FRONT
EXTENSION

SCALE: 1:100@A3

DWG NO BC04/PL01