


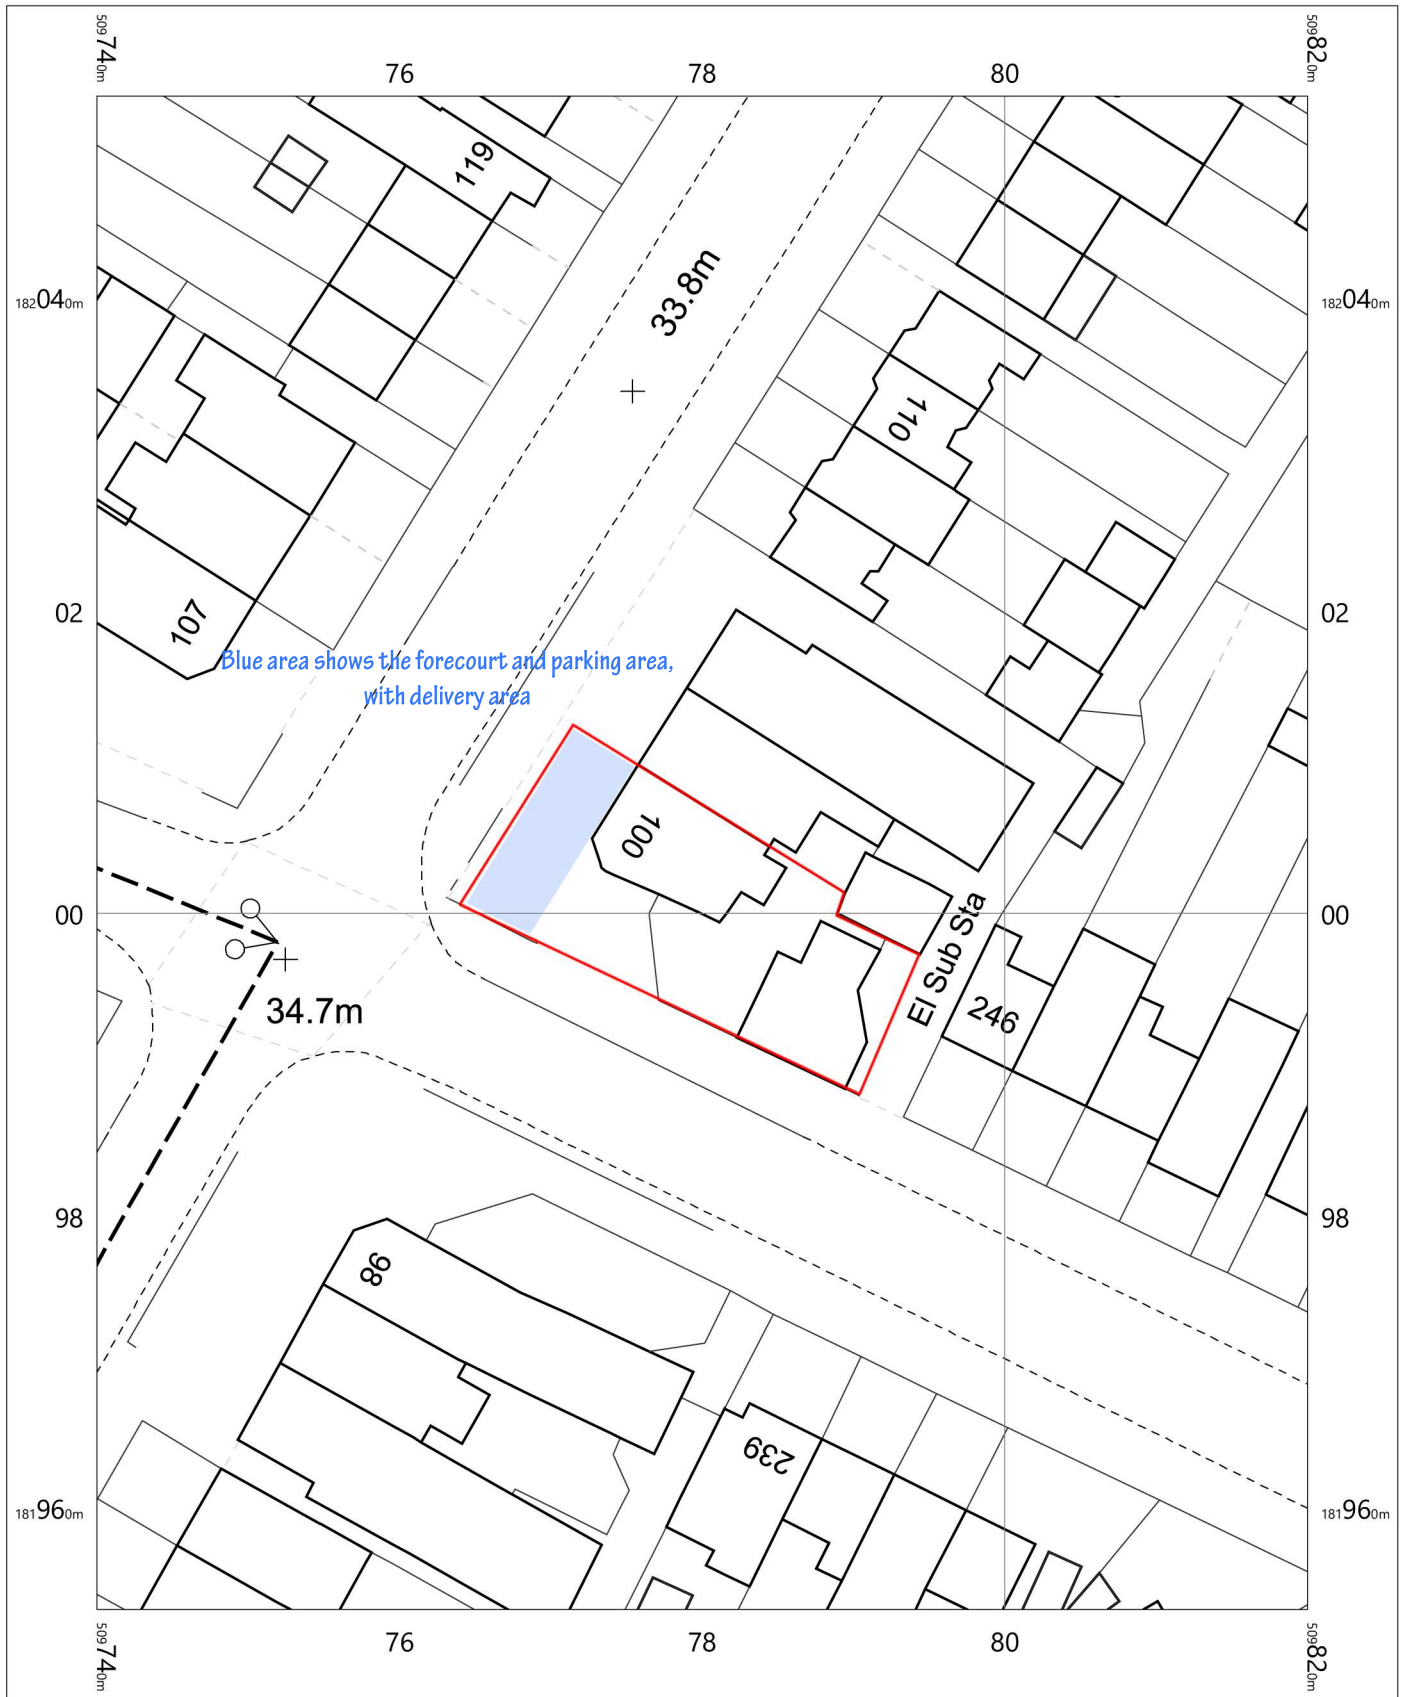

rev 001

100 Lansbury Drive
Hayes
Hillingdon
UB4 8SE

OS MasterMap 1250/2500/10000 scale
Tuesday, August 23, 2022, ID: M4P-01057496
Above and Beyond Adventure Ltd

1:500 scale print at A4, Centre: 509780 E, 182004 N

©Crown Copyright Ordnance Survey. Licence no. 100057546

