
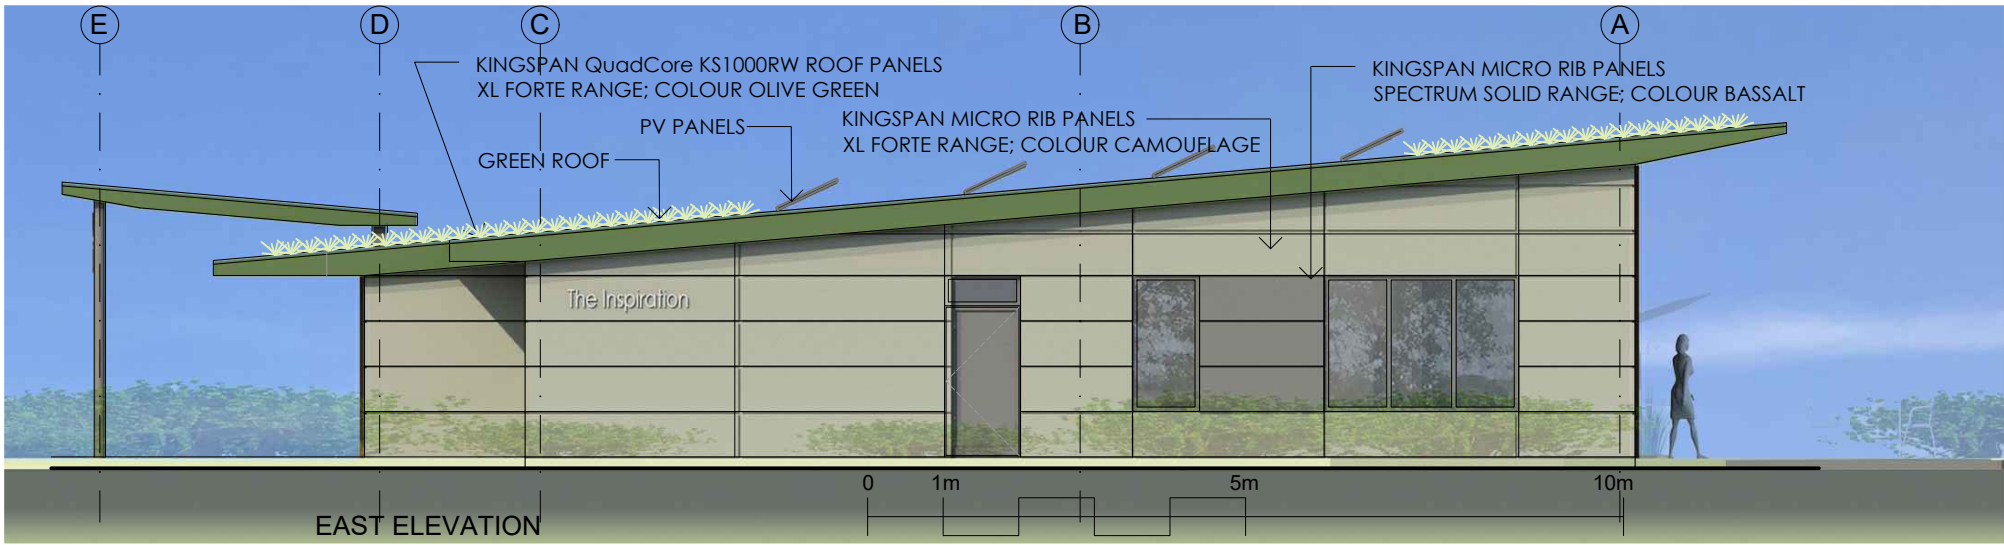
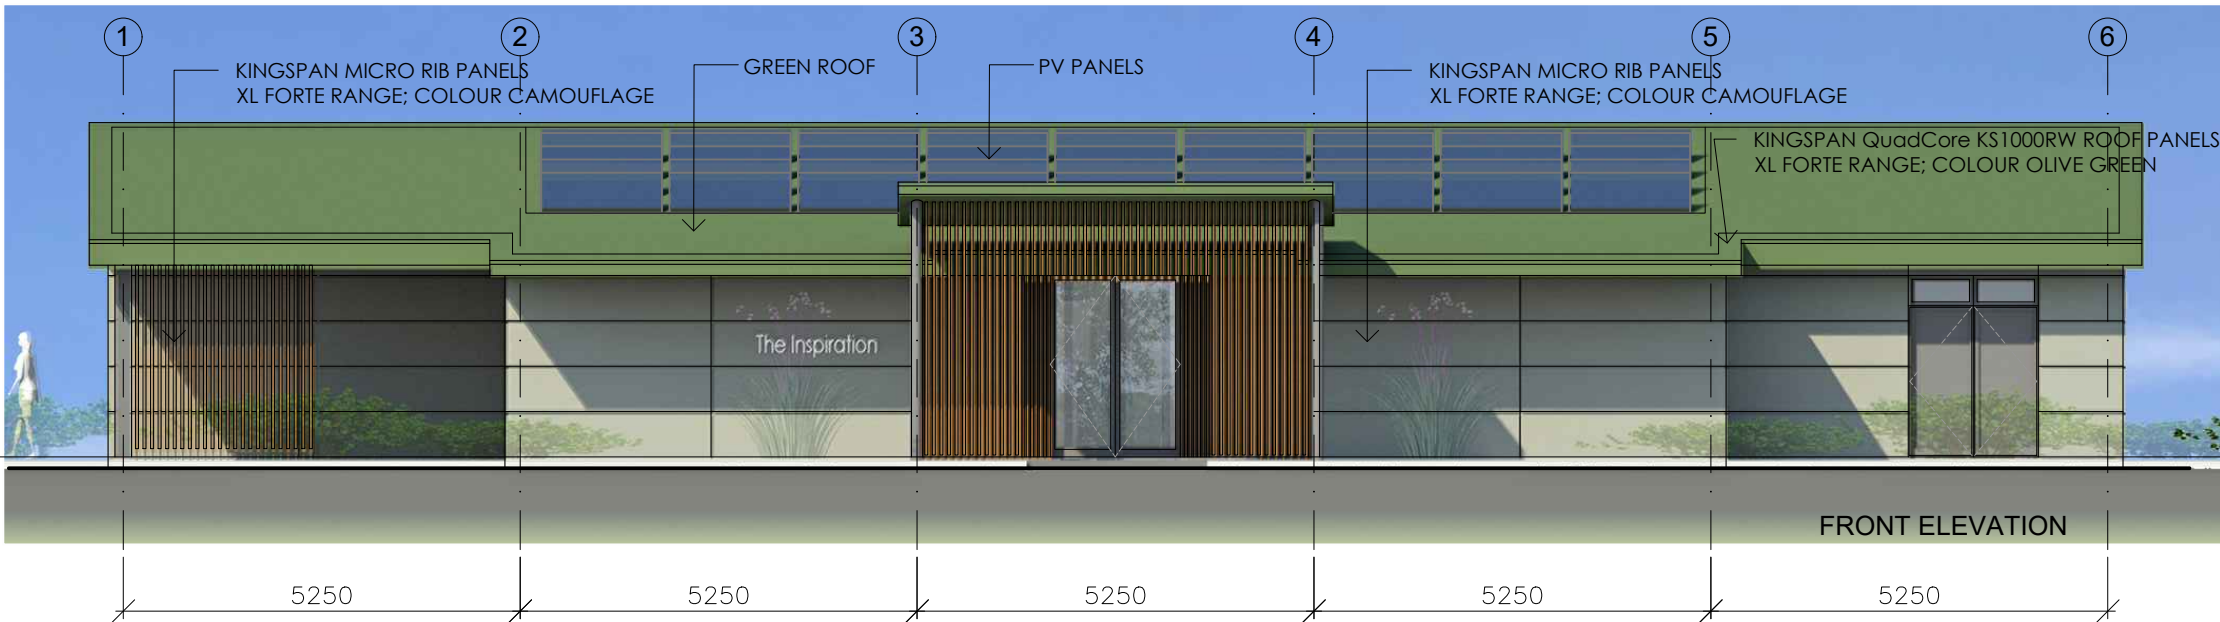
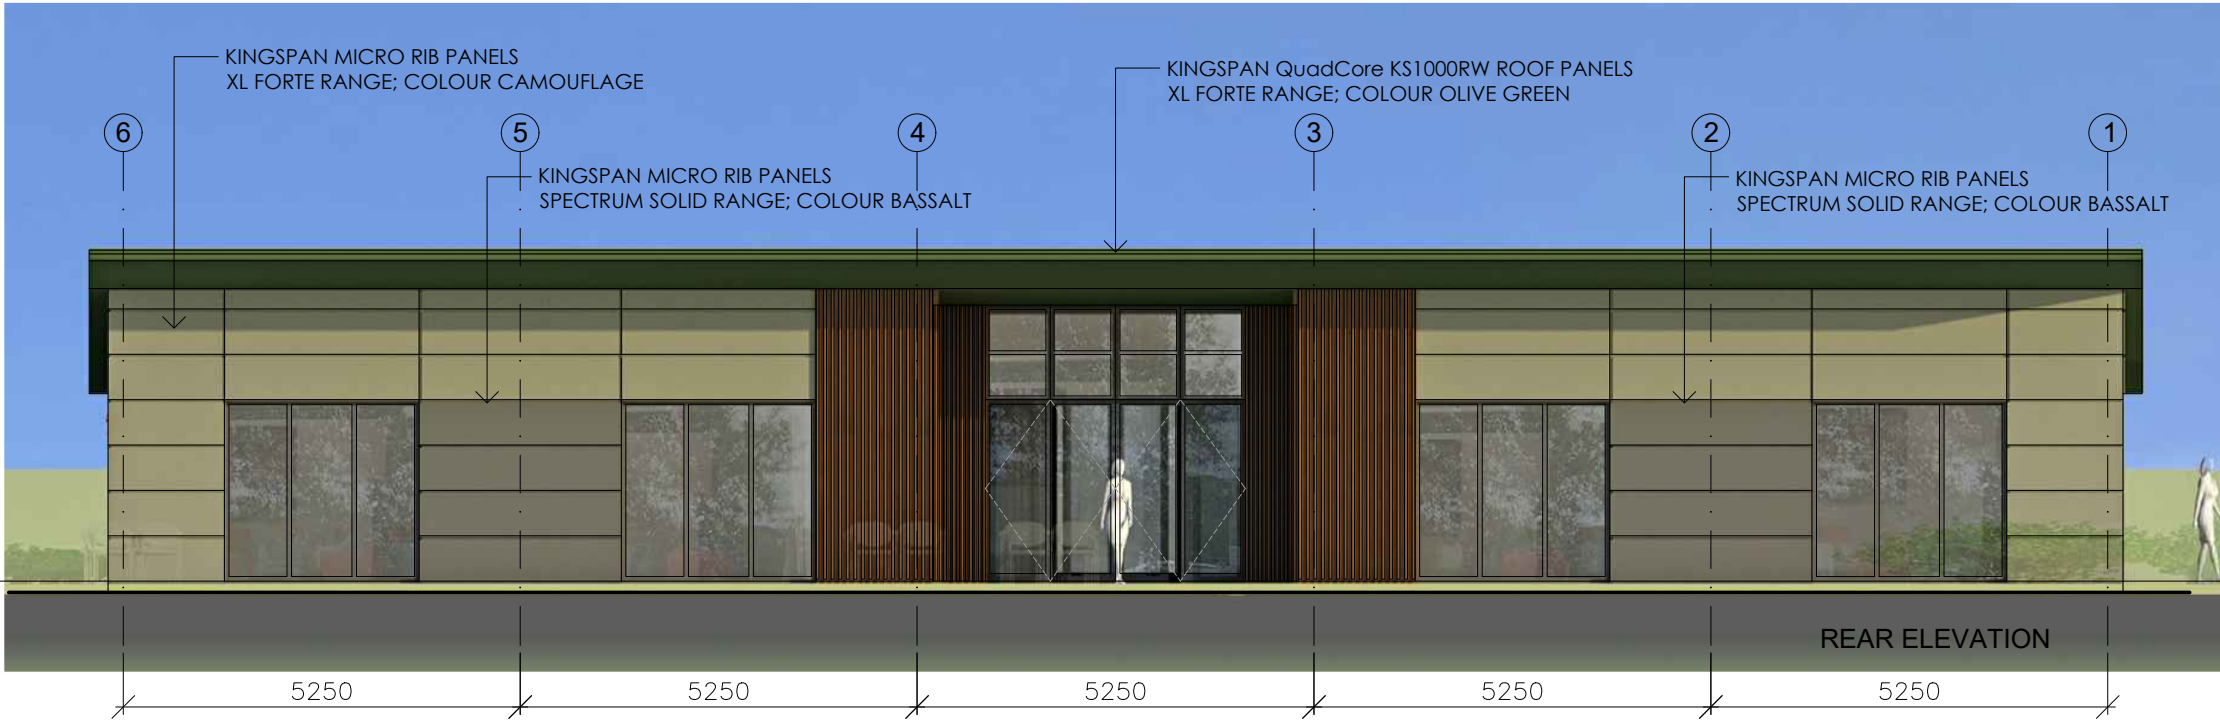
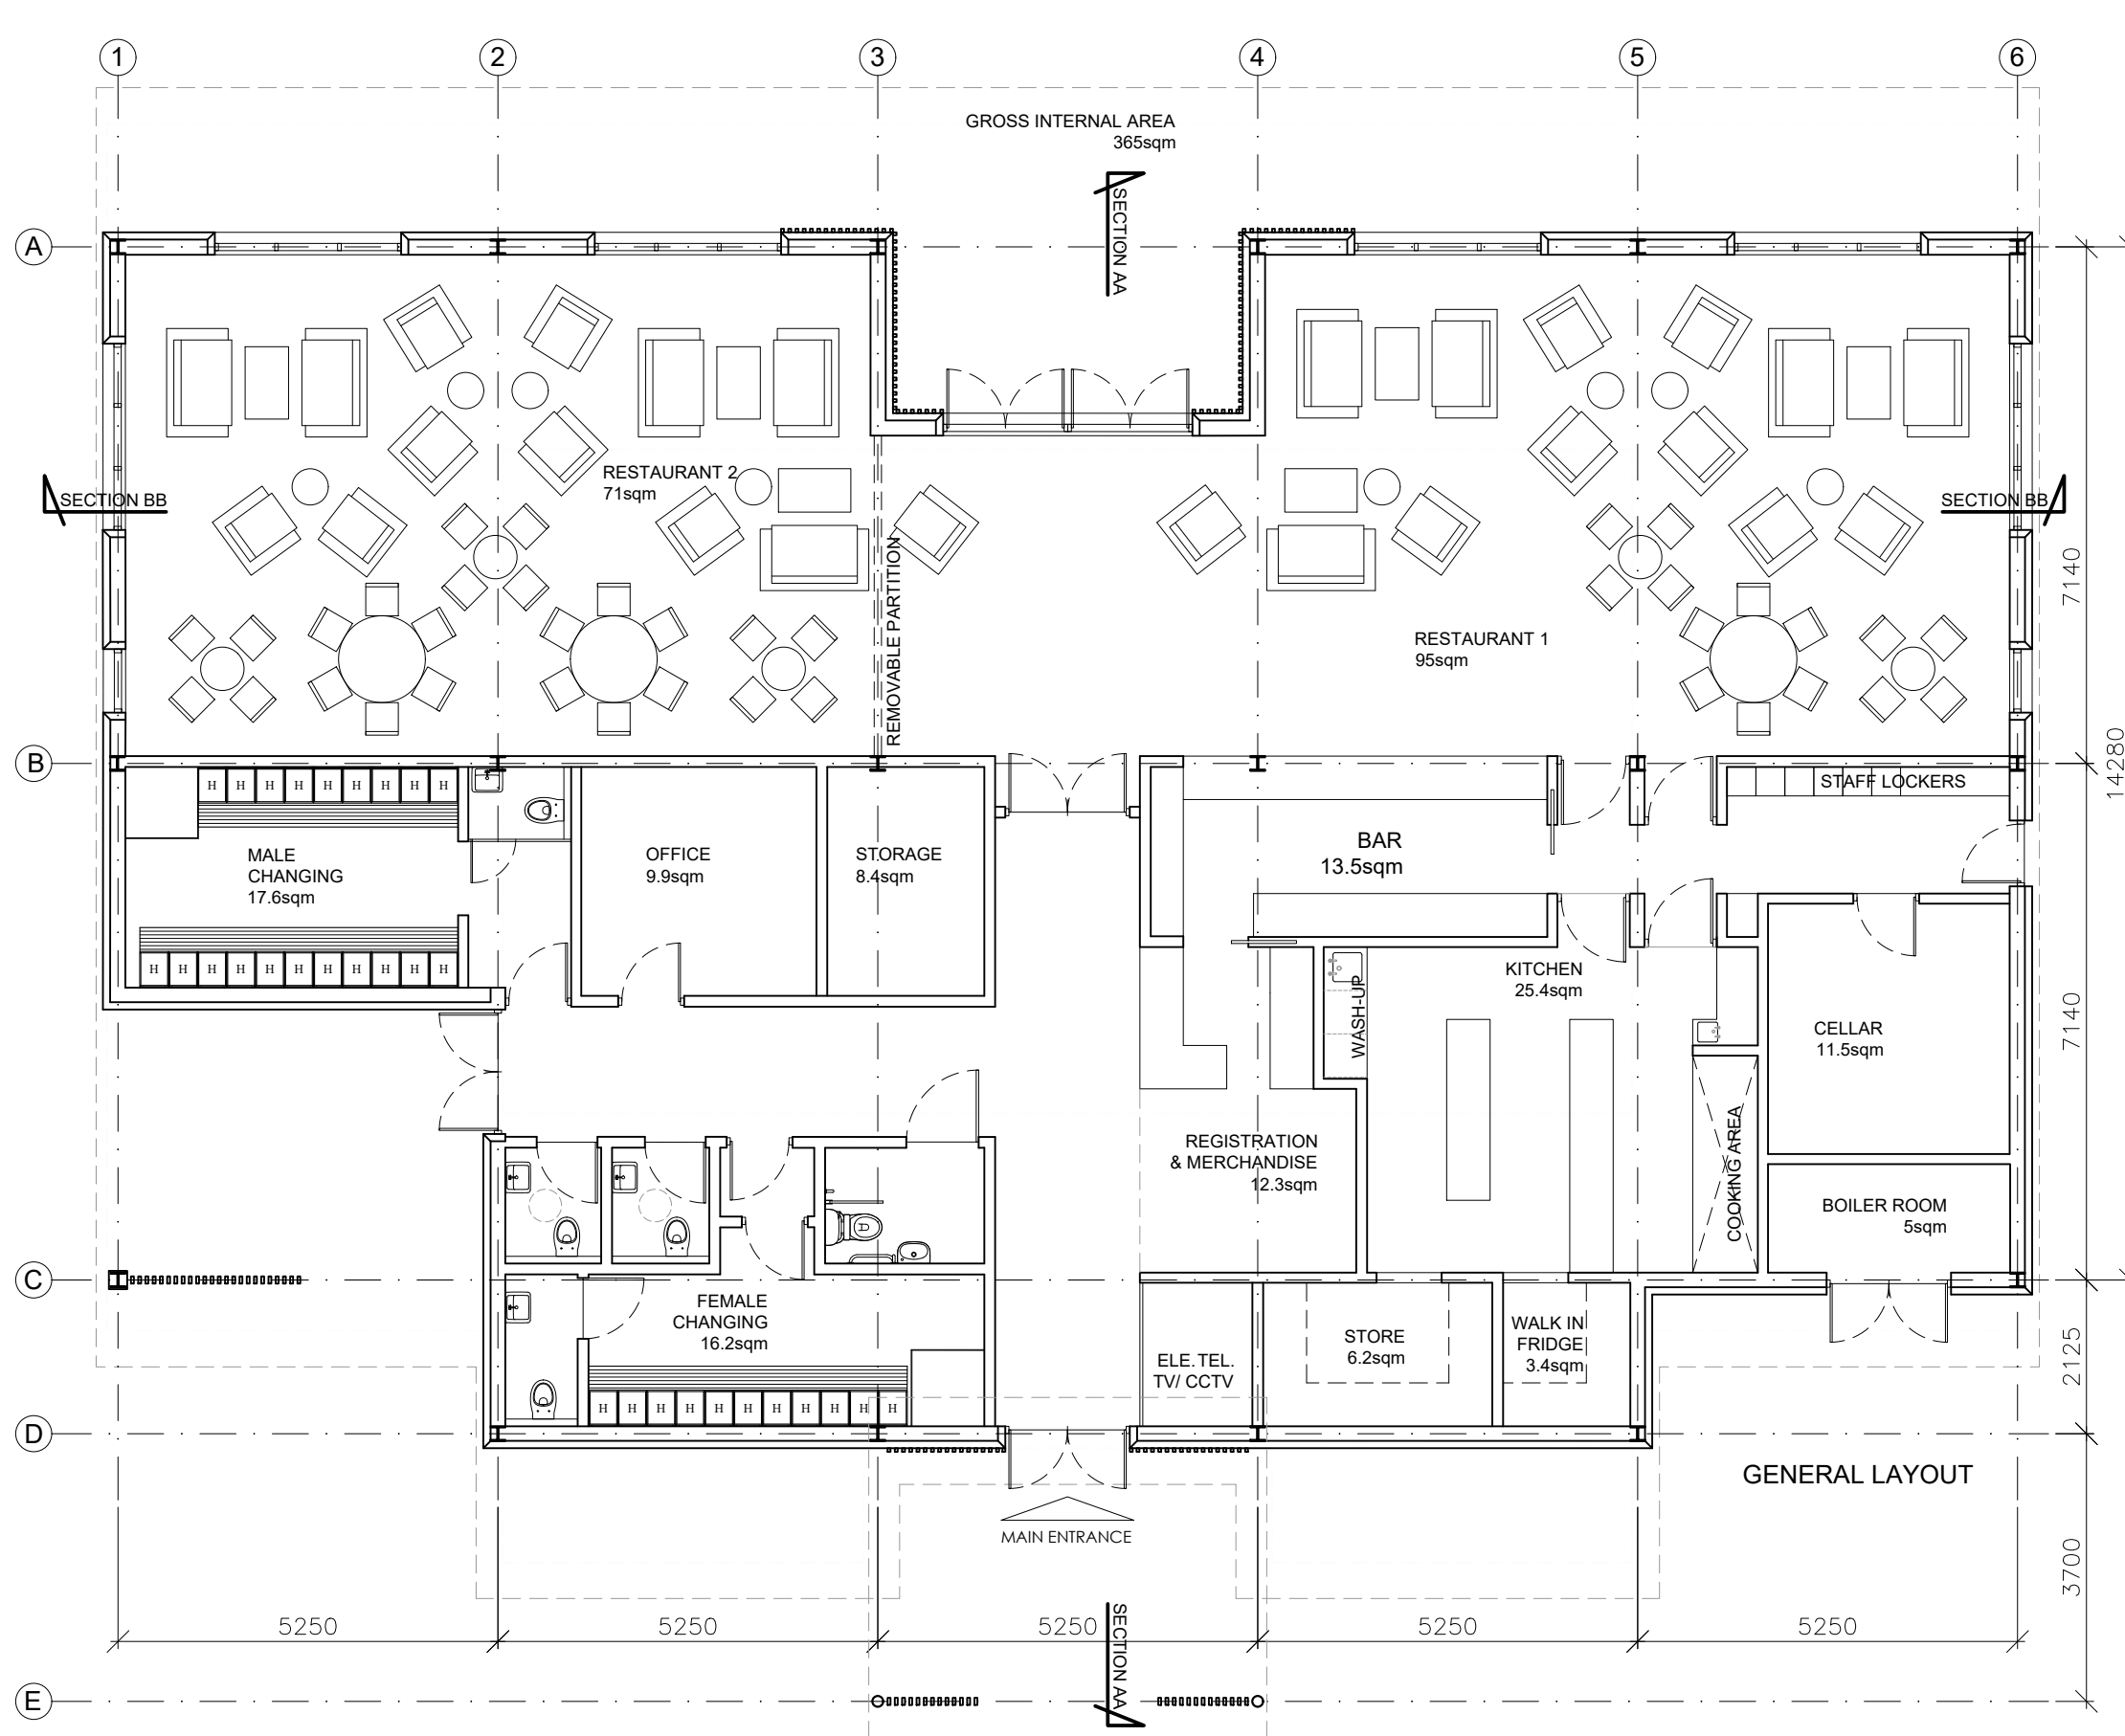
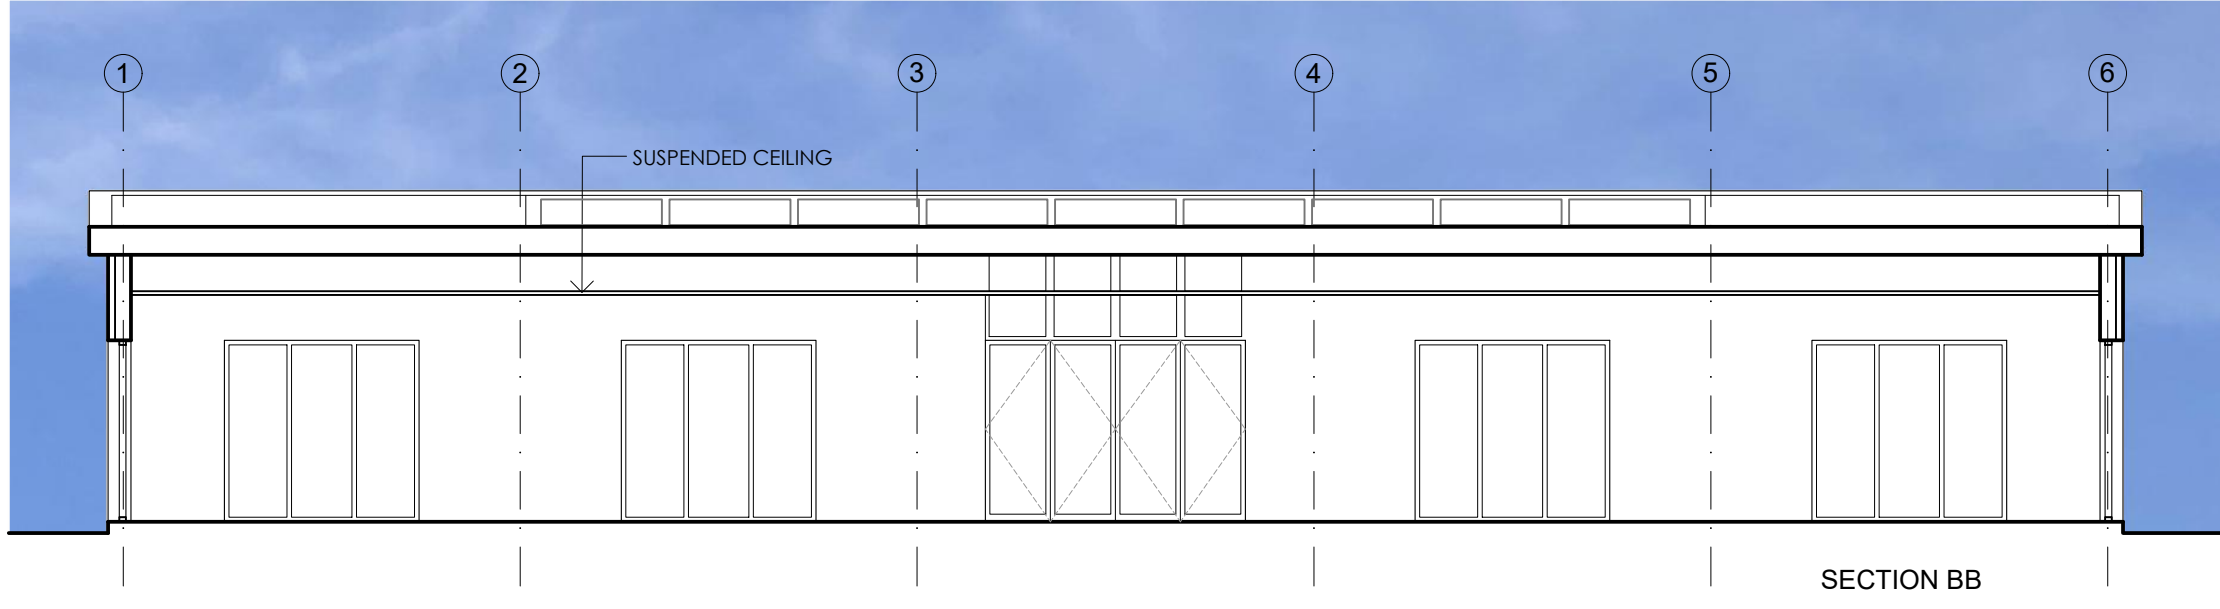


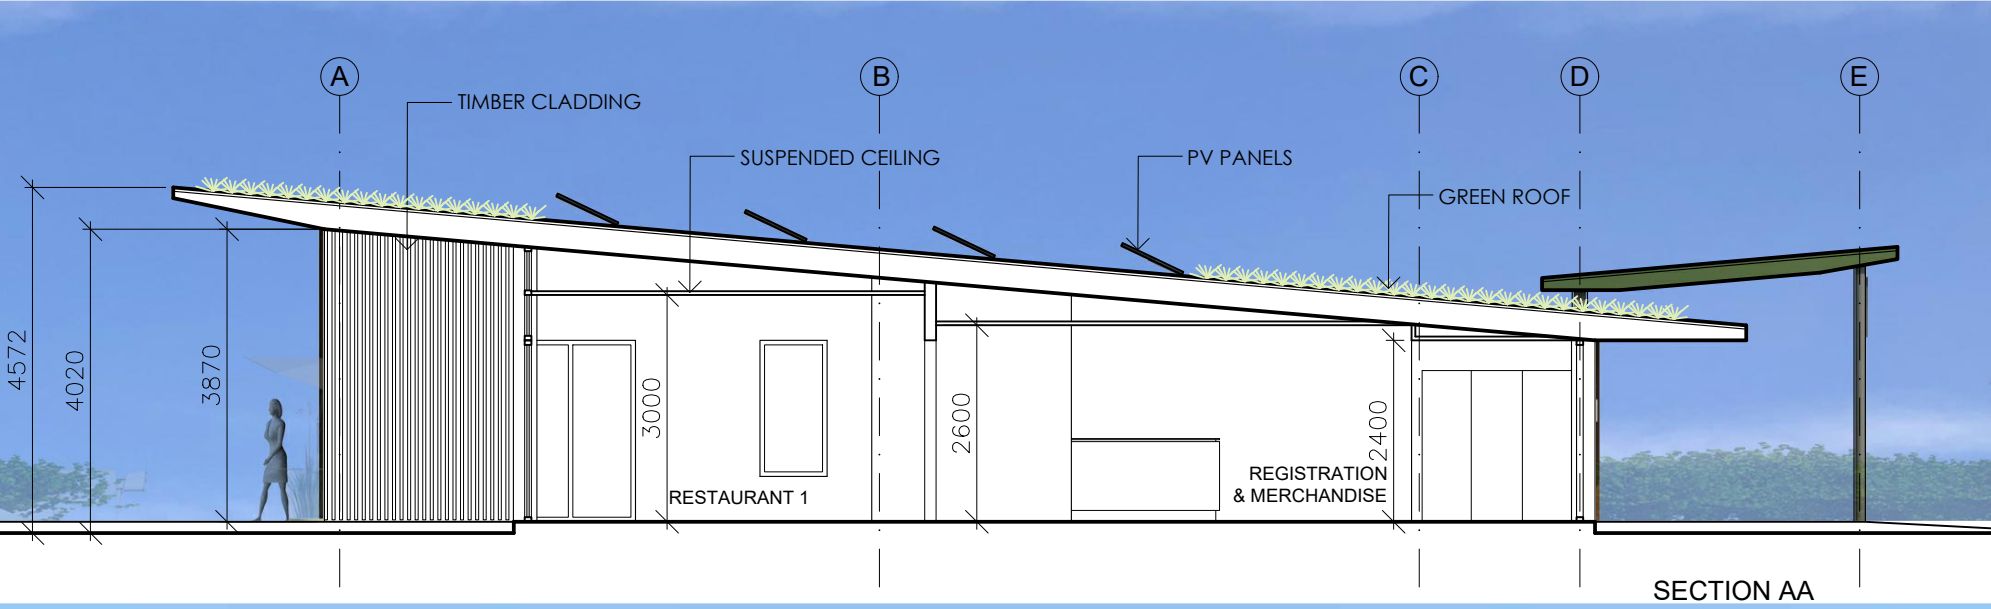

Do not scale off this drawing. All dimensions to be verified on site before the commencement of any shop drawings or work whatsoever, either on behalf or for that of sub-contractors or suppliers. Report all discrepancies to the engineer immediately.

This drawing to be read with all related Architects and engineers drawings and other relevant information.

rev	revision	date	dm	ckd

rev	revision	date	dm	ckd

rev	revision	date	dm	ckd

project	THE INSPIRATION GOLF CLUB HILLINGDON			
drawing title	NEW CLUB HOUSE PROPOSED PLAN, ELEVATIONS, SECTIONS AND CGI's			
date	Feb' 2023	scale	1:100 @A1	dm JS

J M STERA	MSc Arch, MSc Mech, RIBA
Chartered Architect	
T: +44(0) 1494837827	M: +44(0) 7775762585
E: jmrzy@stera.co.uk	
Drayson House, Chiltern Road	
Ballinger HP16 9LJ, United Kingdom	
drawing no.	AL 005
revision	E