

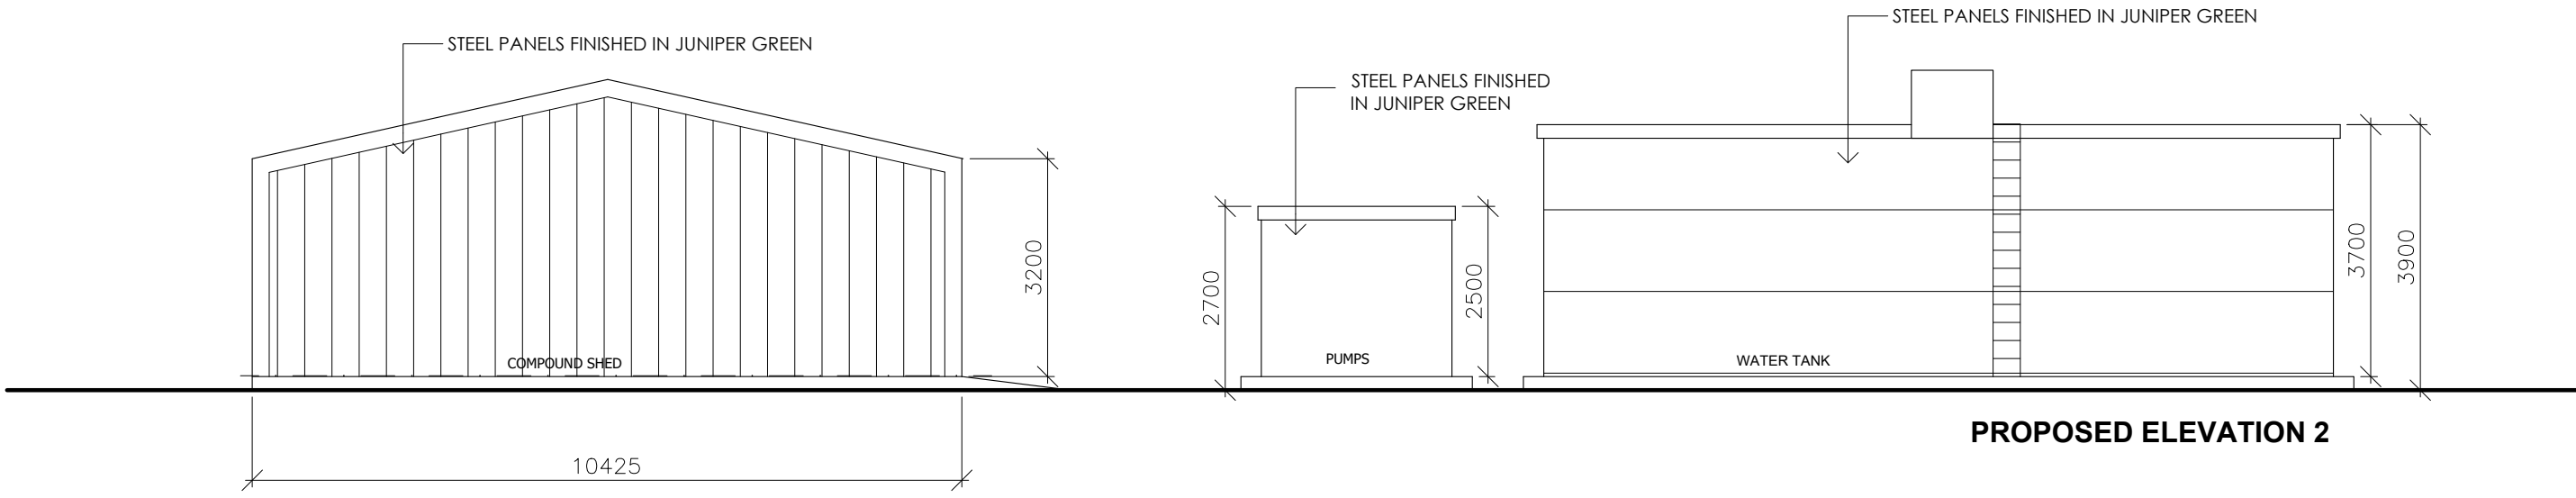


Juniper Green
BS: 12B29
RAL: n/a
Polyester Paint
PVC Plastisol Coated

PROPOSED COLOUR FOR
COMPOUND BUILDINGS

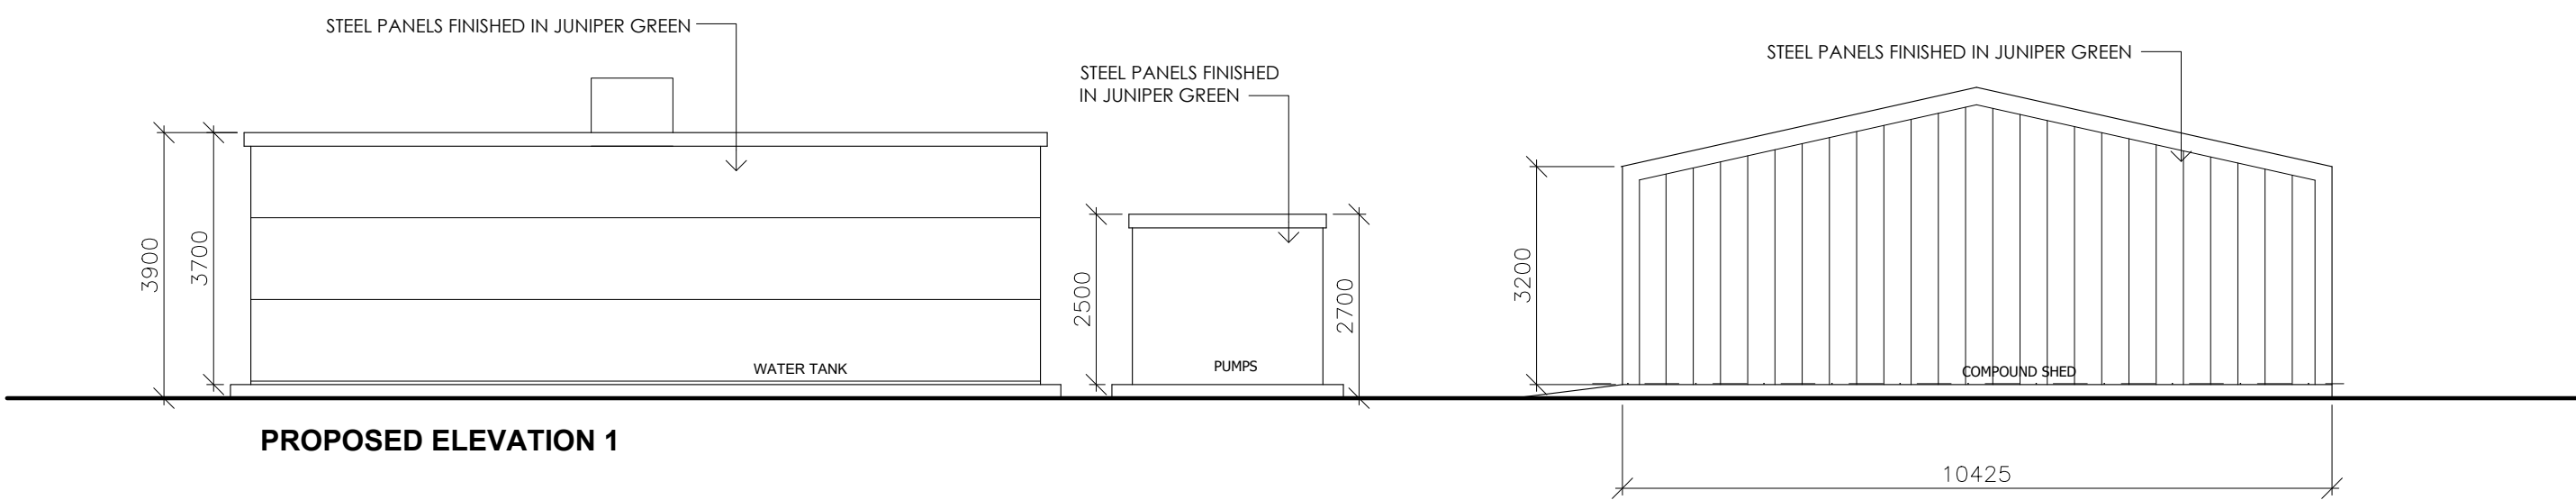

PROPOSED TIMBER FENCE

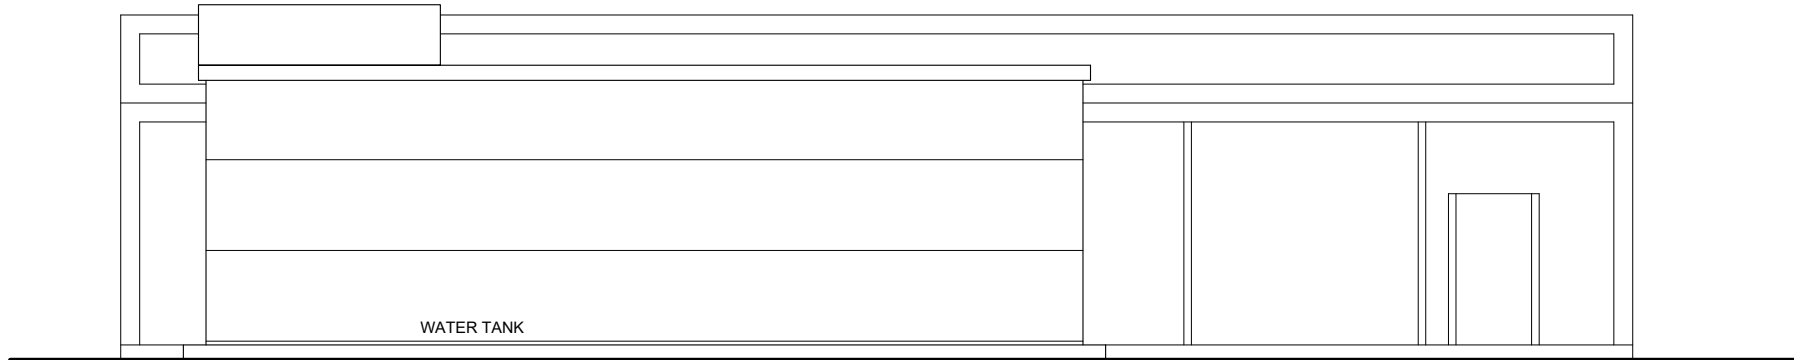

PROPOSED ELEVATION 3

Do not scale off this drawing. All dimensions to be verified on site before the commencement of any shop drawings or work whatsoever, either on behalf or for that of sub-contractors or suppliers. Report all discrepancies to the engineer immediately.

This drawing to be read with all related Architects and engineers drawings and other relevant information.

rev	revision	date	dwn	ckd

rev	revision	date	dwn	ckd

rev	revision	date	dwn	ckd

project



THE INSPIRATION
GOLF CLUB
HILLINGDON

drawing title

PROPOSED SERVICE YARD
PLAN AND ELEVATIONS

date	scale	dwn	ckd
July 2023	1:100 @A1	JS	

J M STERA
Chartered Architect
MSc Arch, MSc Mech, RIBA
T: +44(0) 1494837827 M: +44(0) 7775762585
E: jmrzy@stera.co.uk
Drayson House, Chiltern Road
Ballinger HP16 9LJ, United Kingdom



drawing no.	revision
AL 017	F

© Copyright