




EXISTING FLOOR PLAN

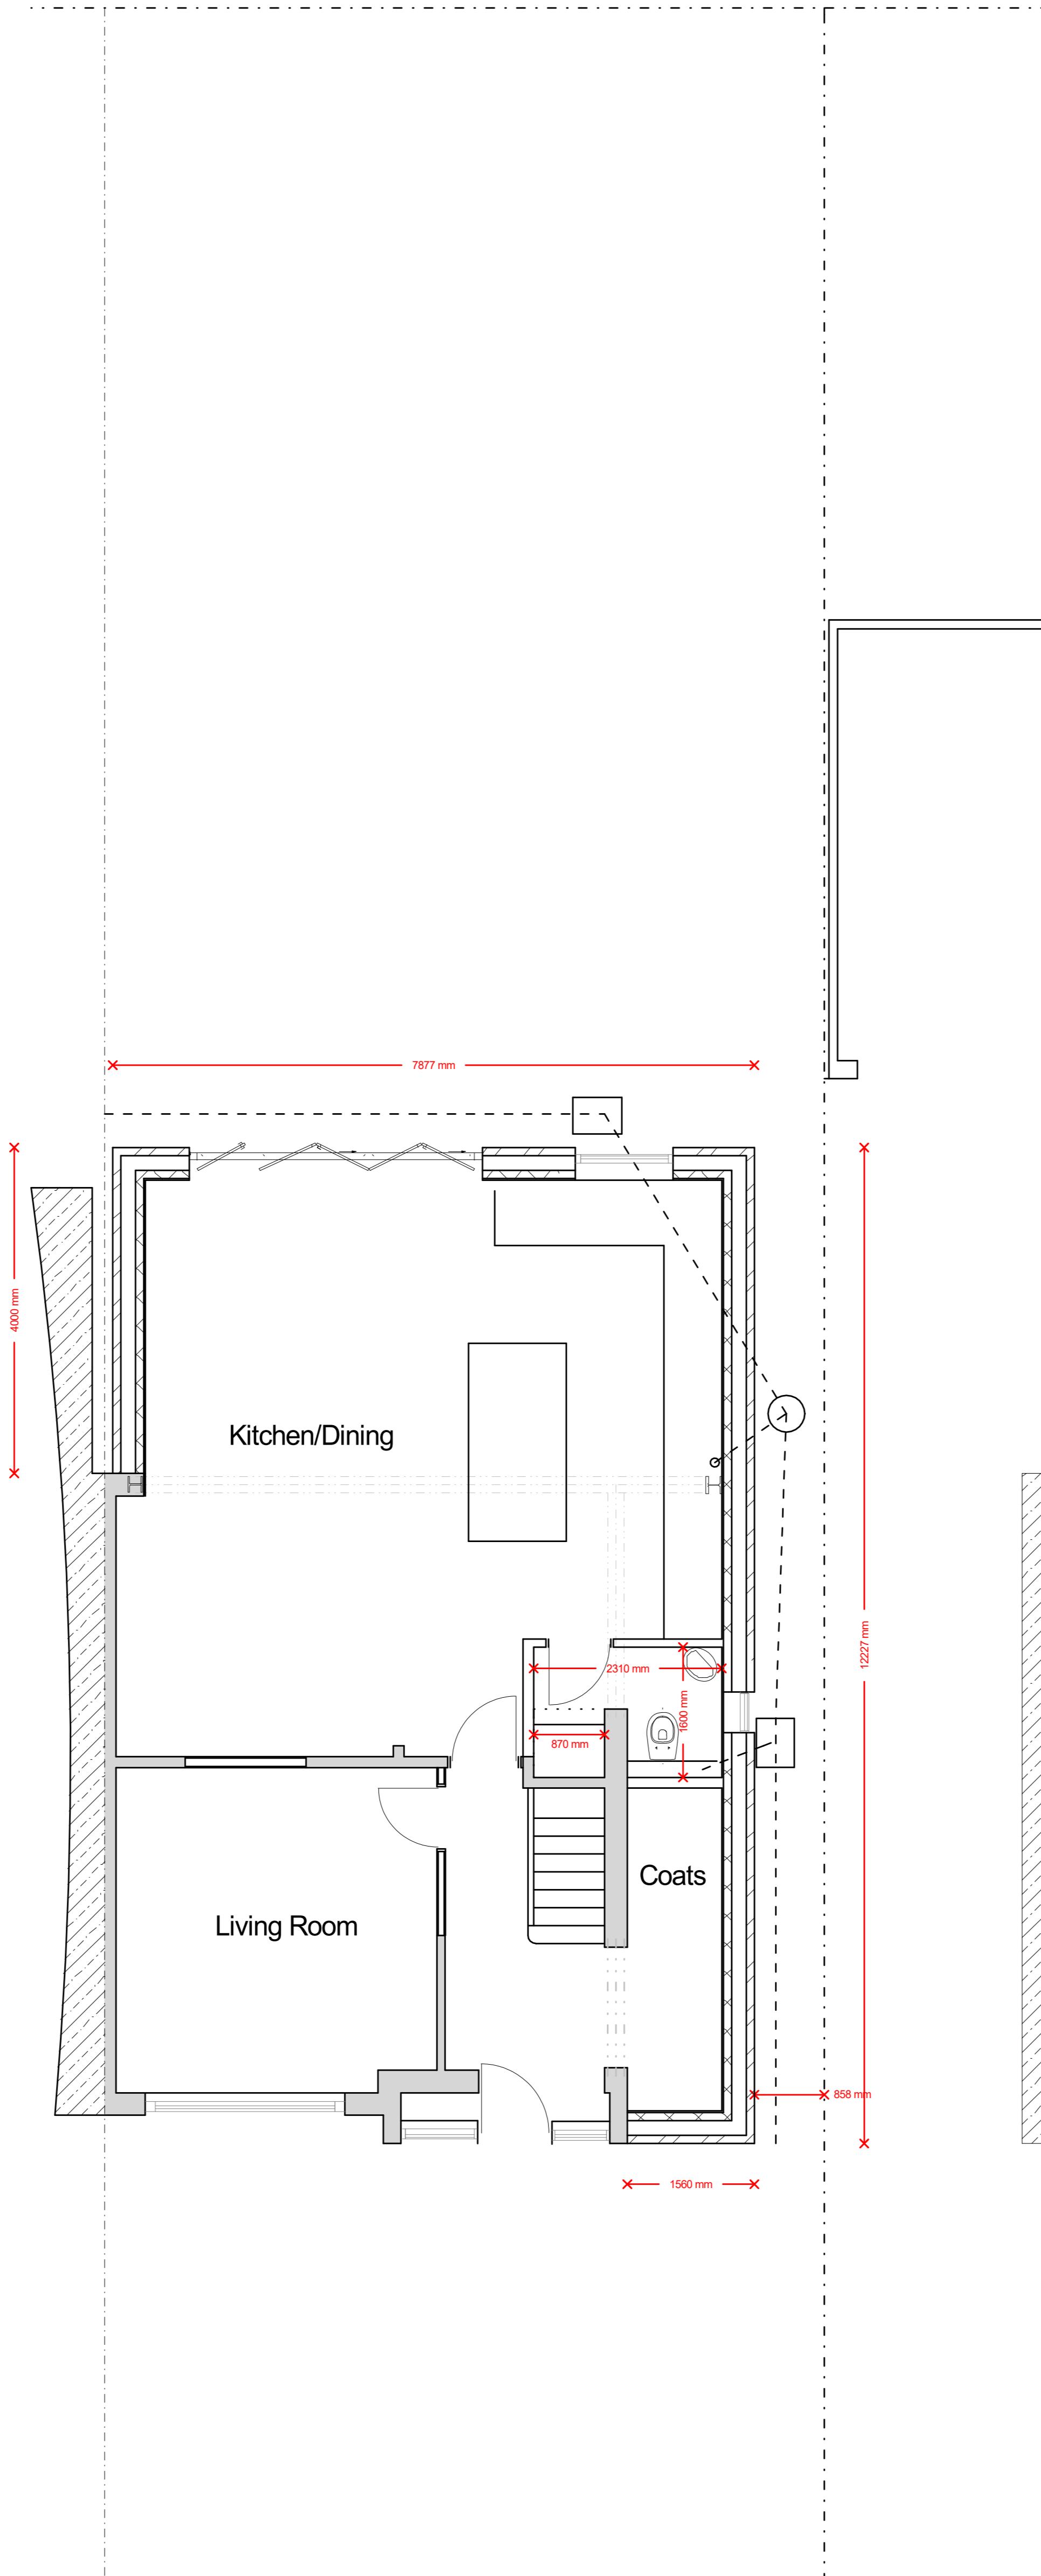


PROPOSED FLOOR PLAN

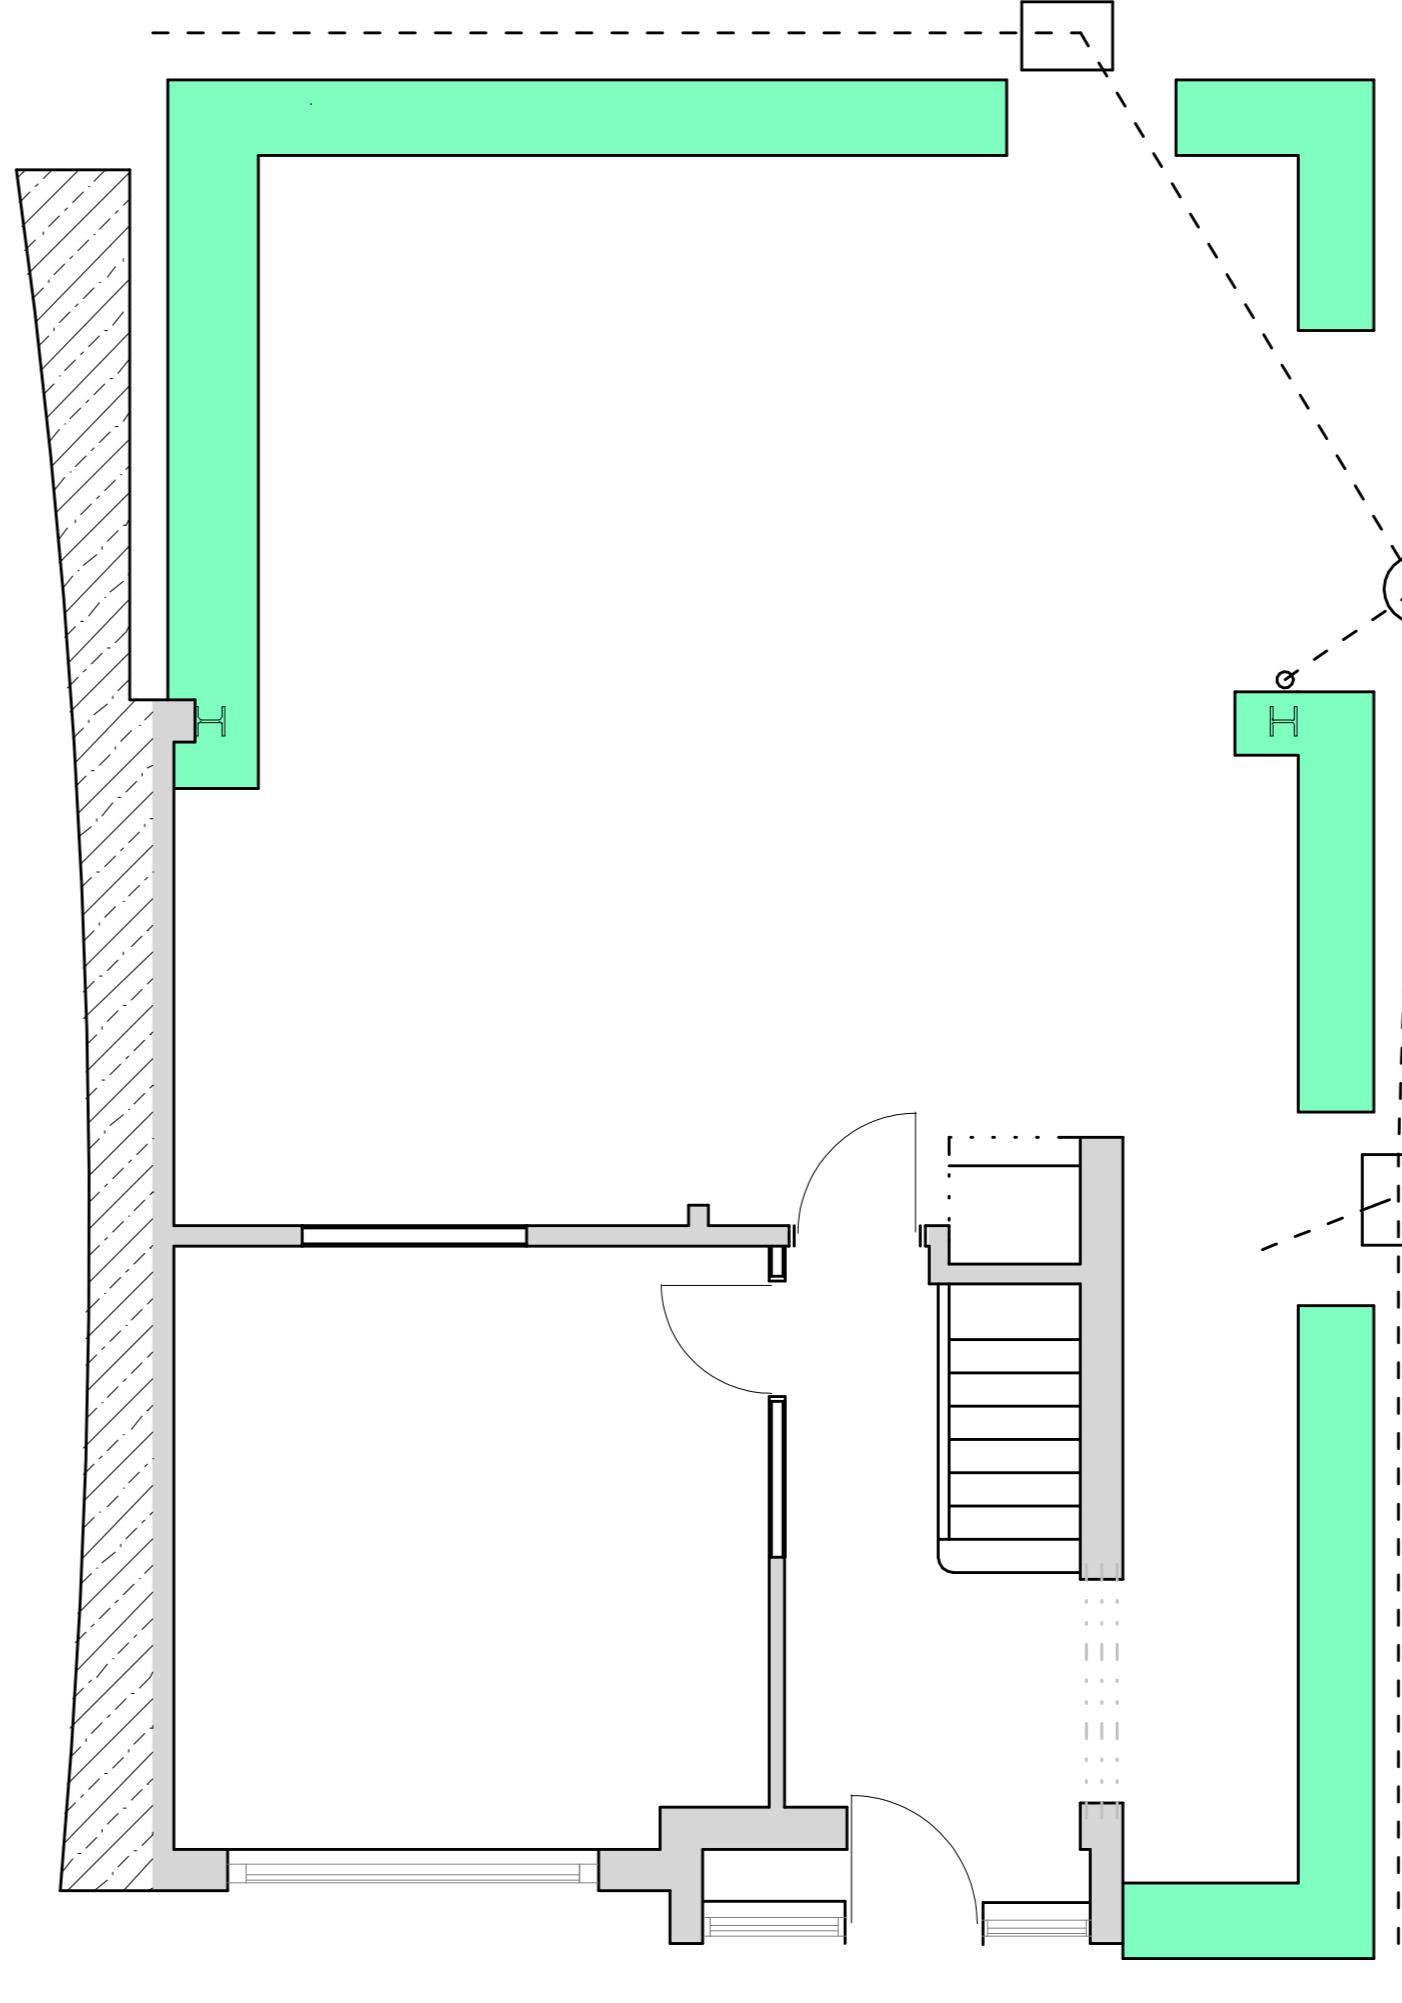


PROPOSED FOUNDATION PLAN

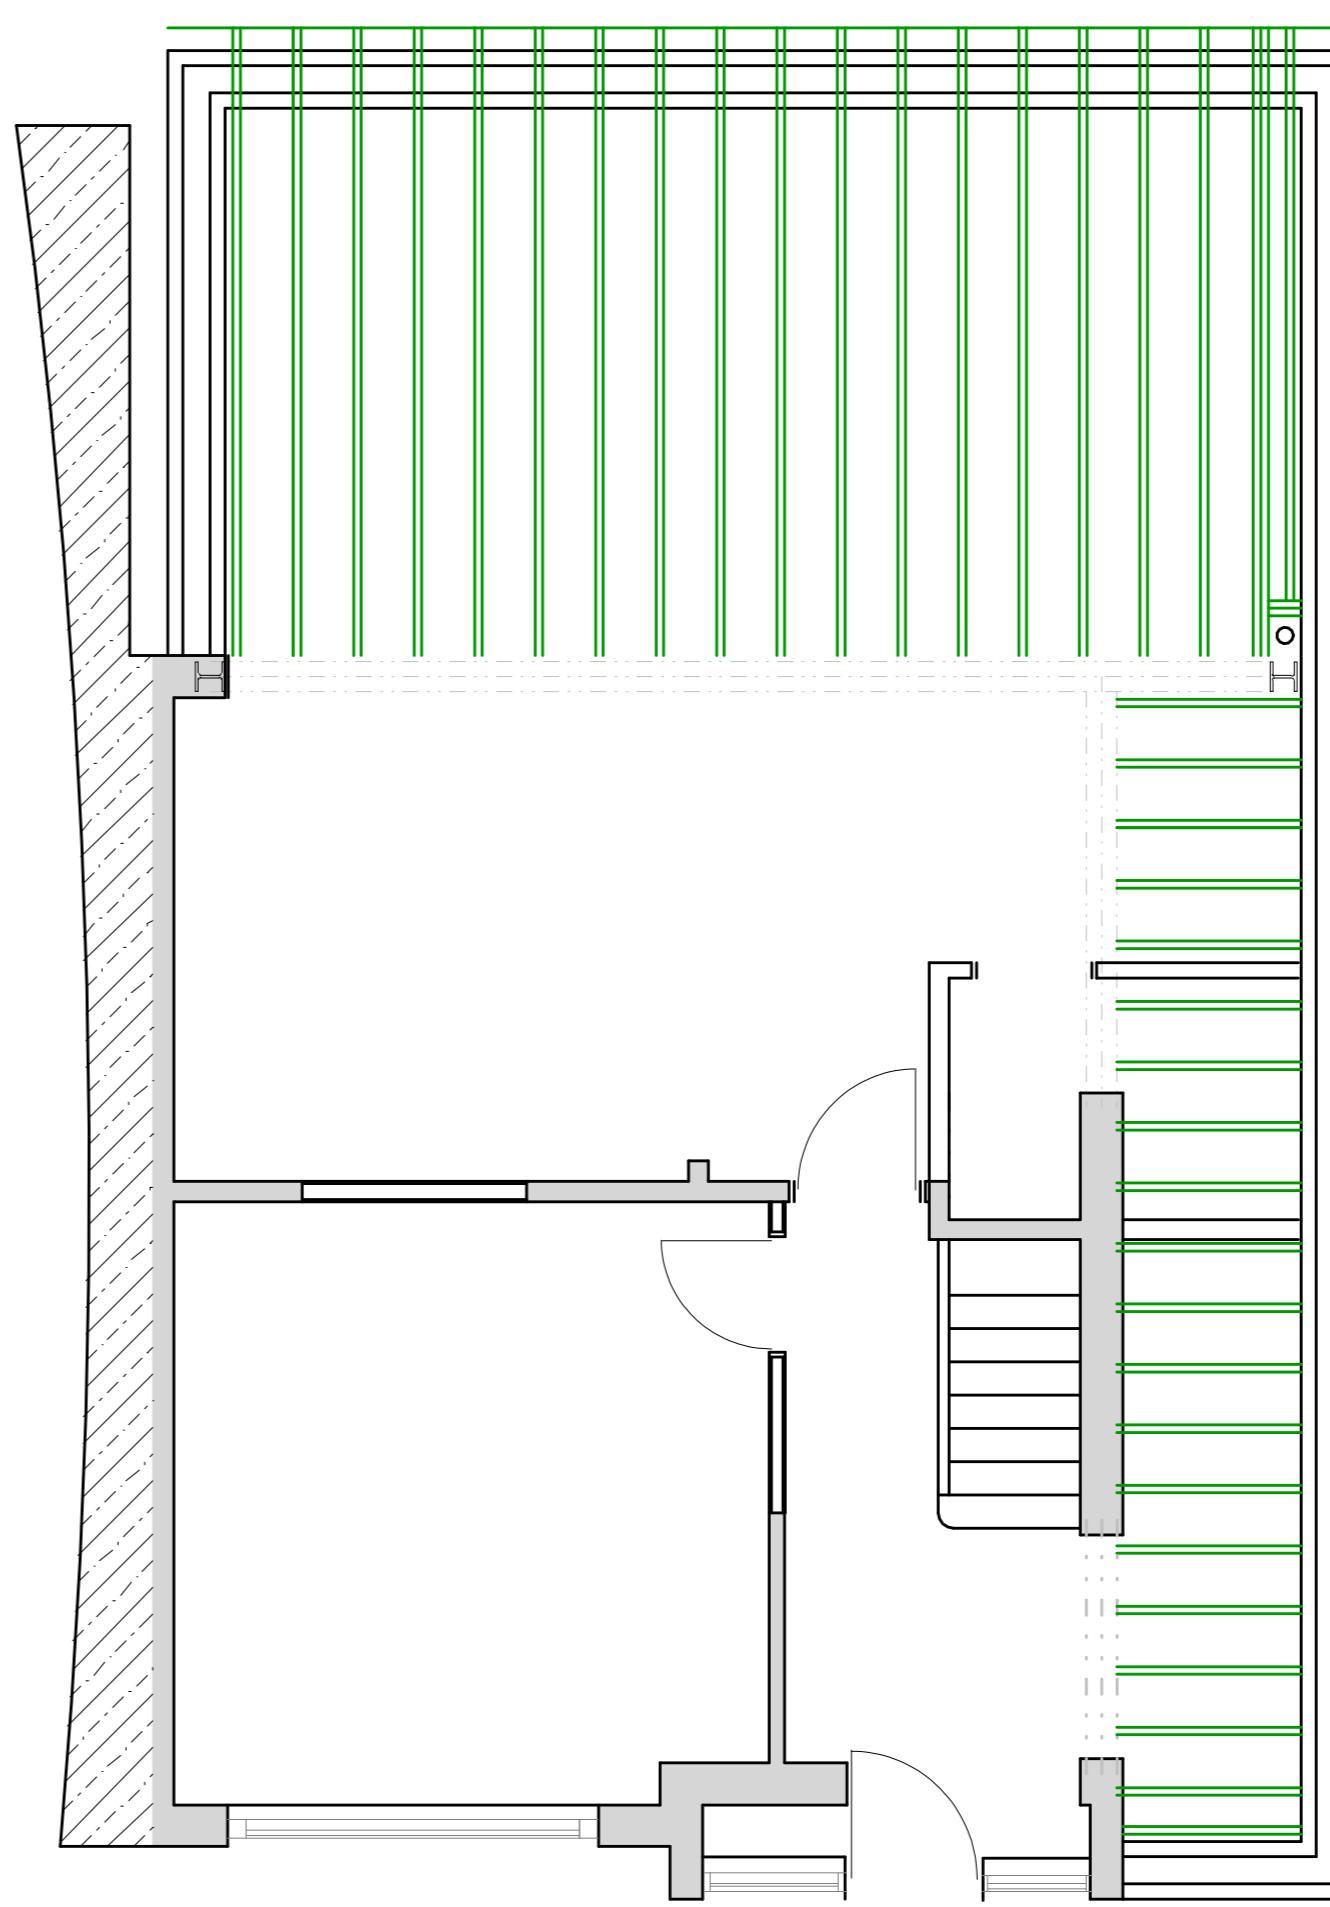


PROPOSED ROOF CARCASS

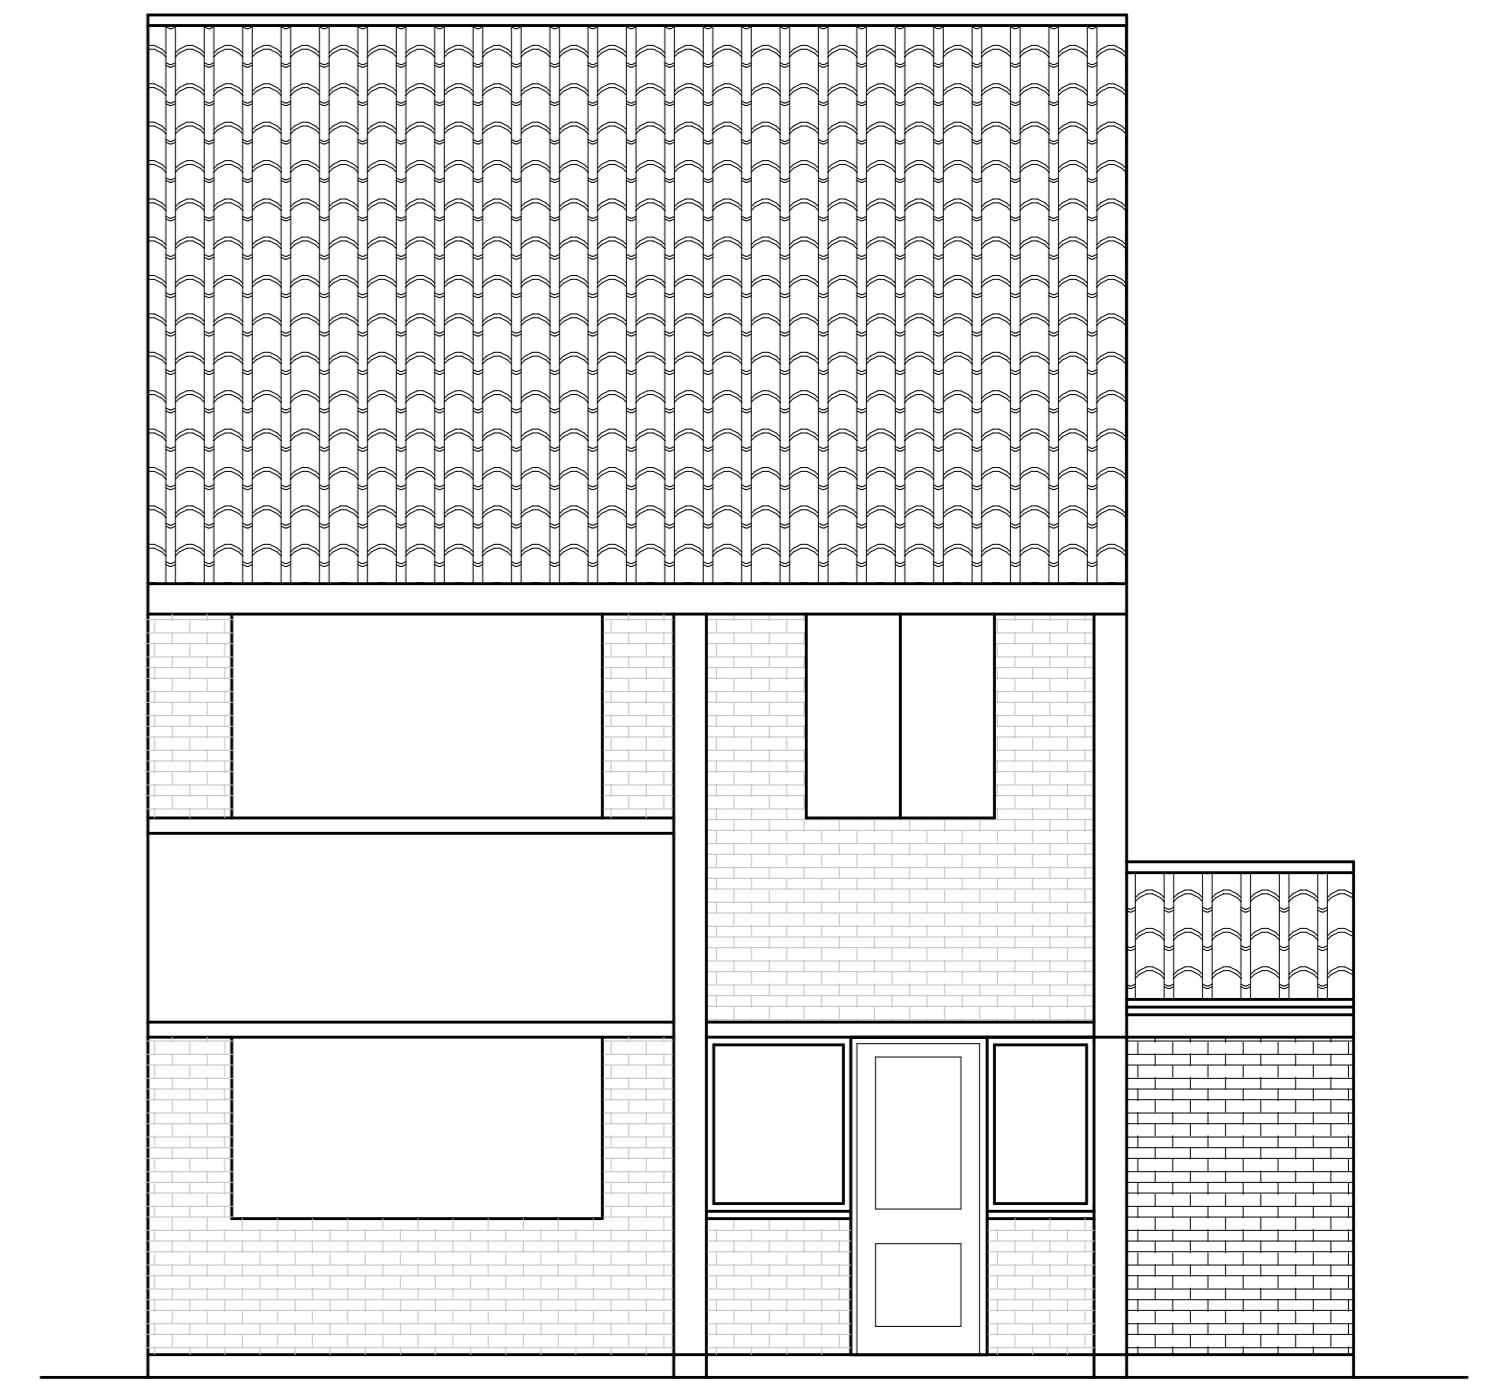

PROPOSED FRONT ELEVATION

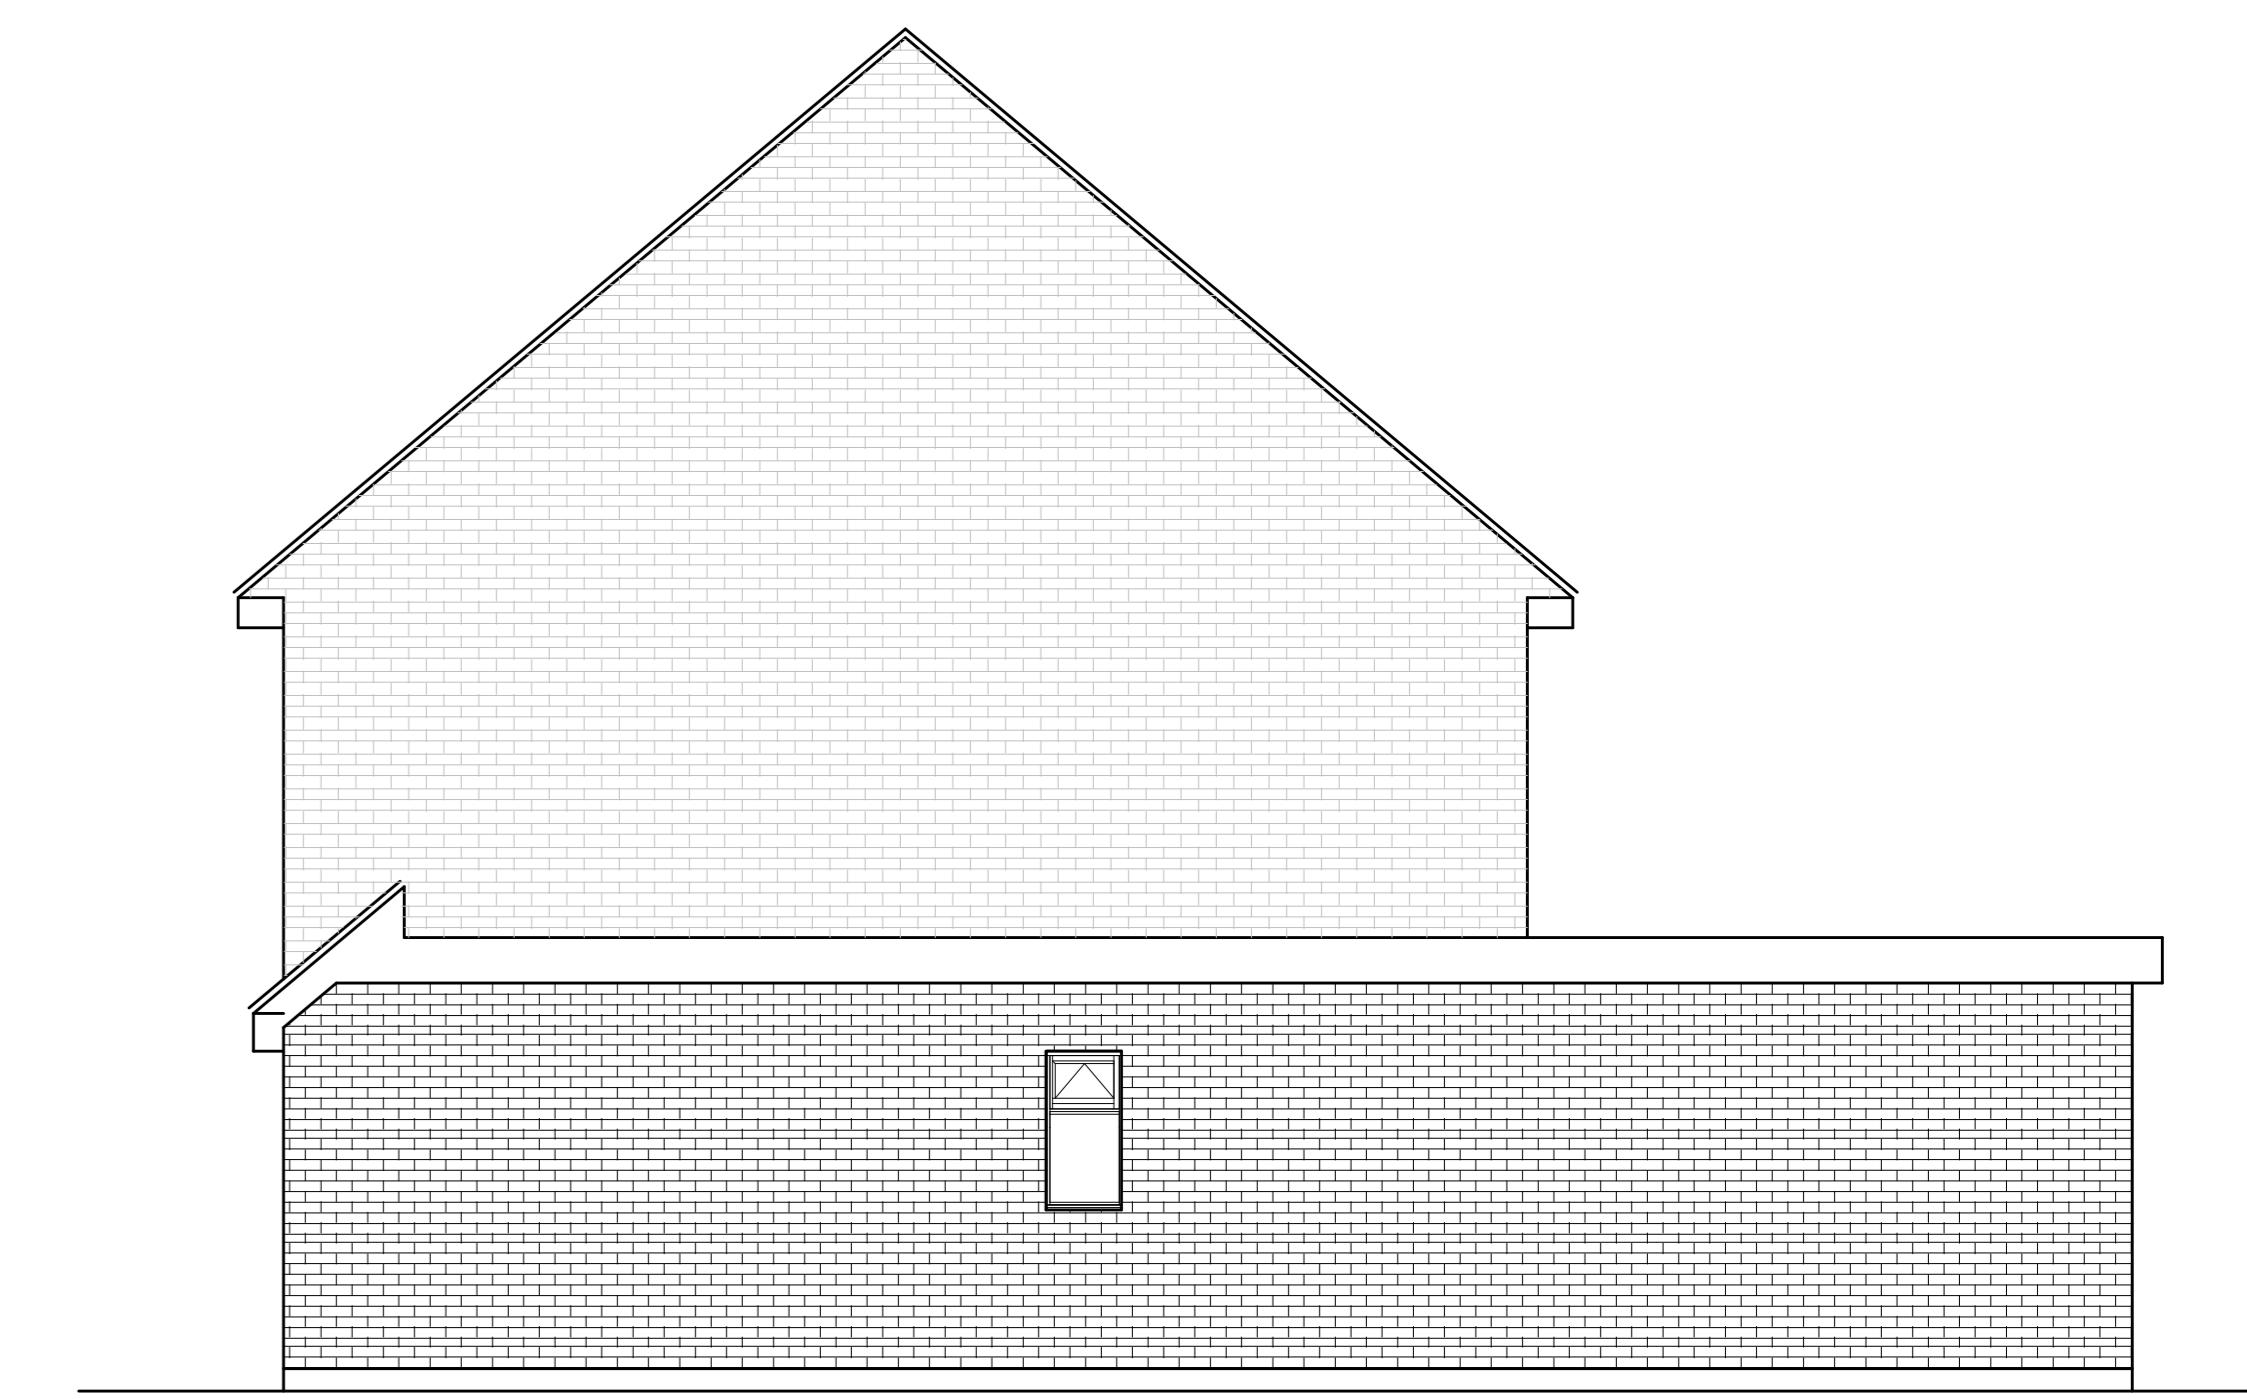

PROPOSED SIDE ELEVATION

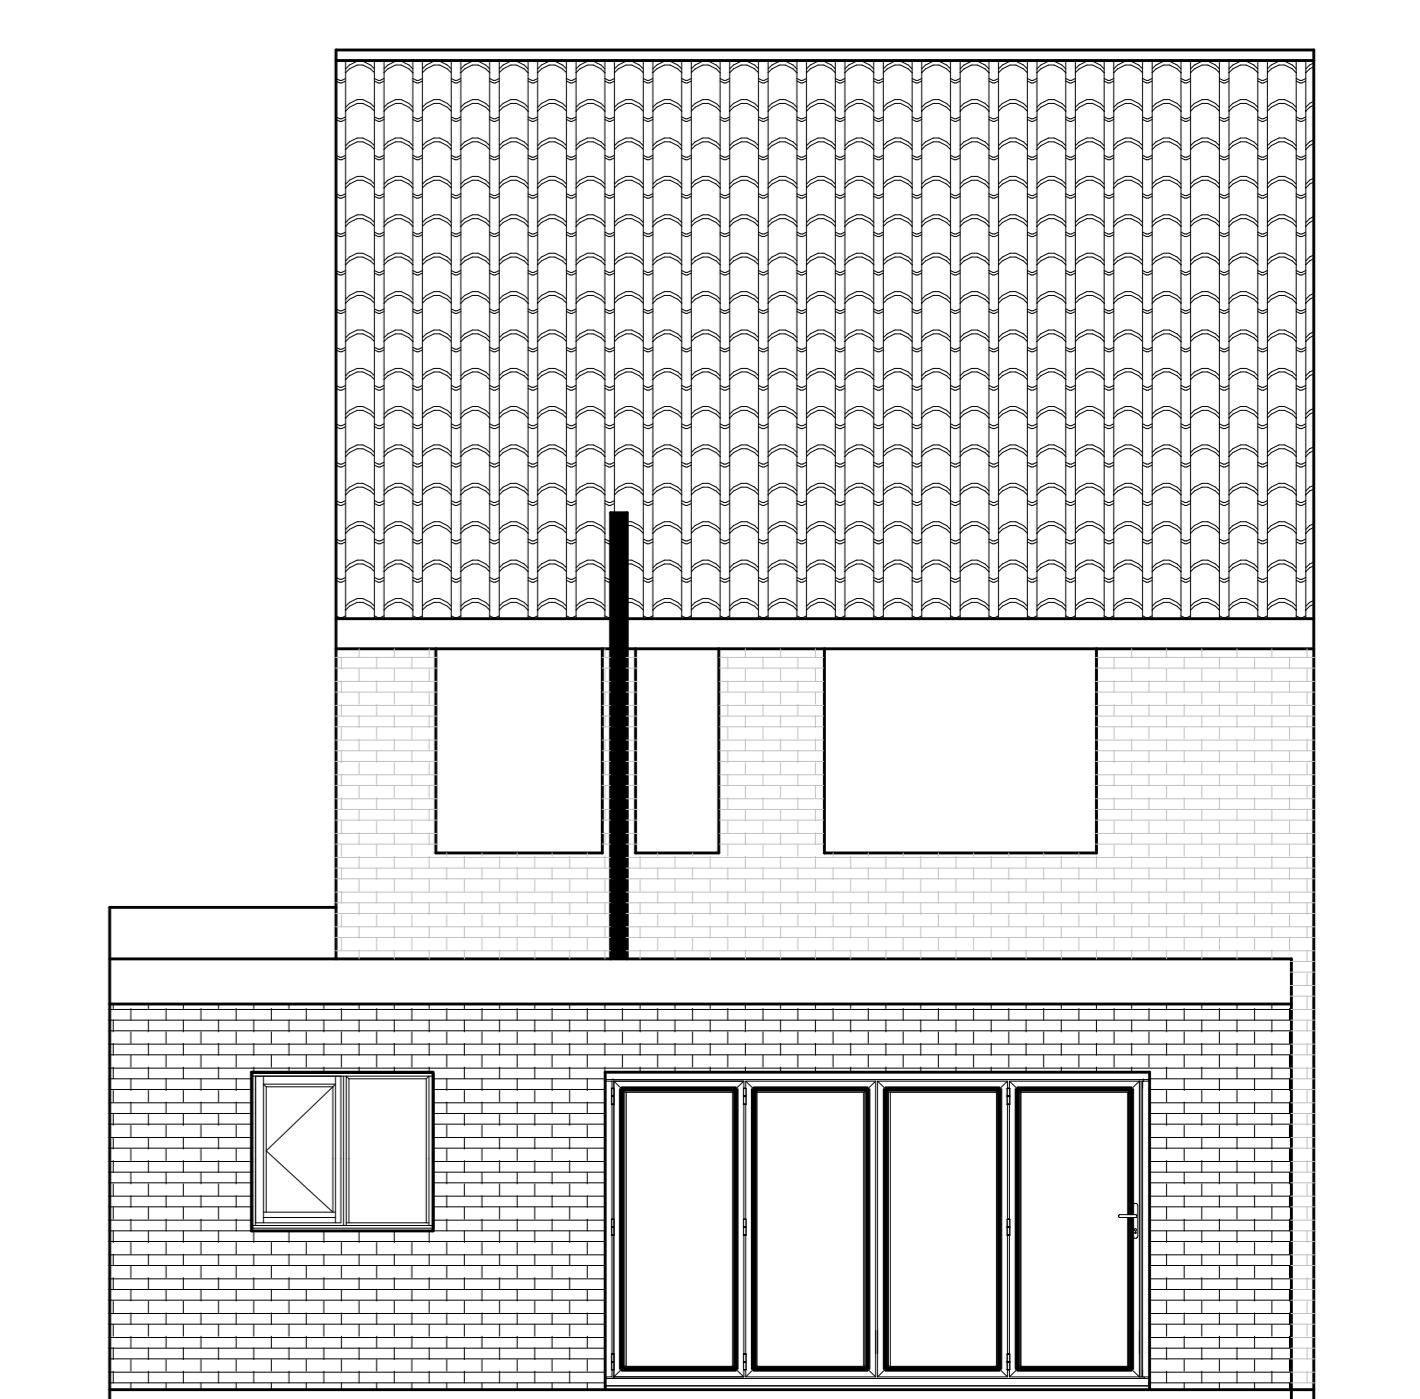

PROPOSED REAR ELEVATION