




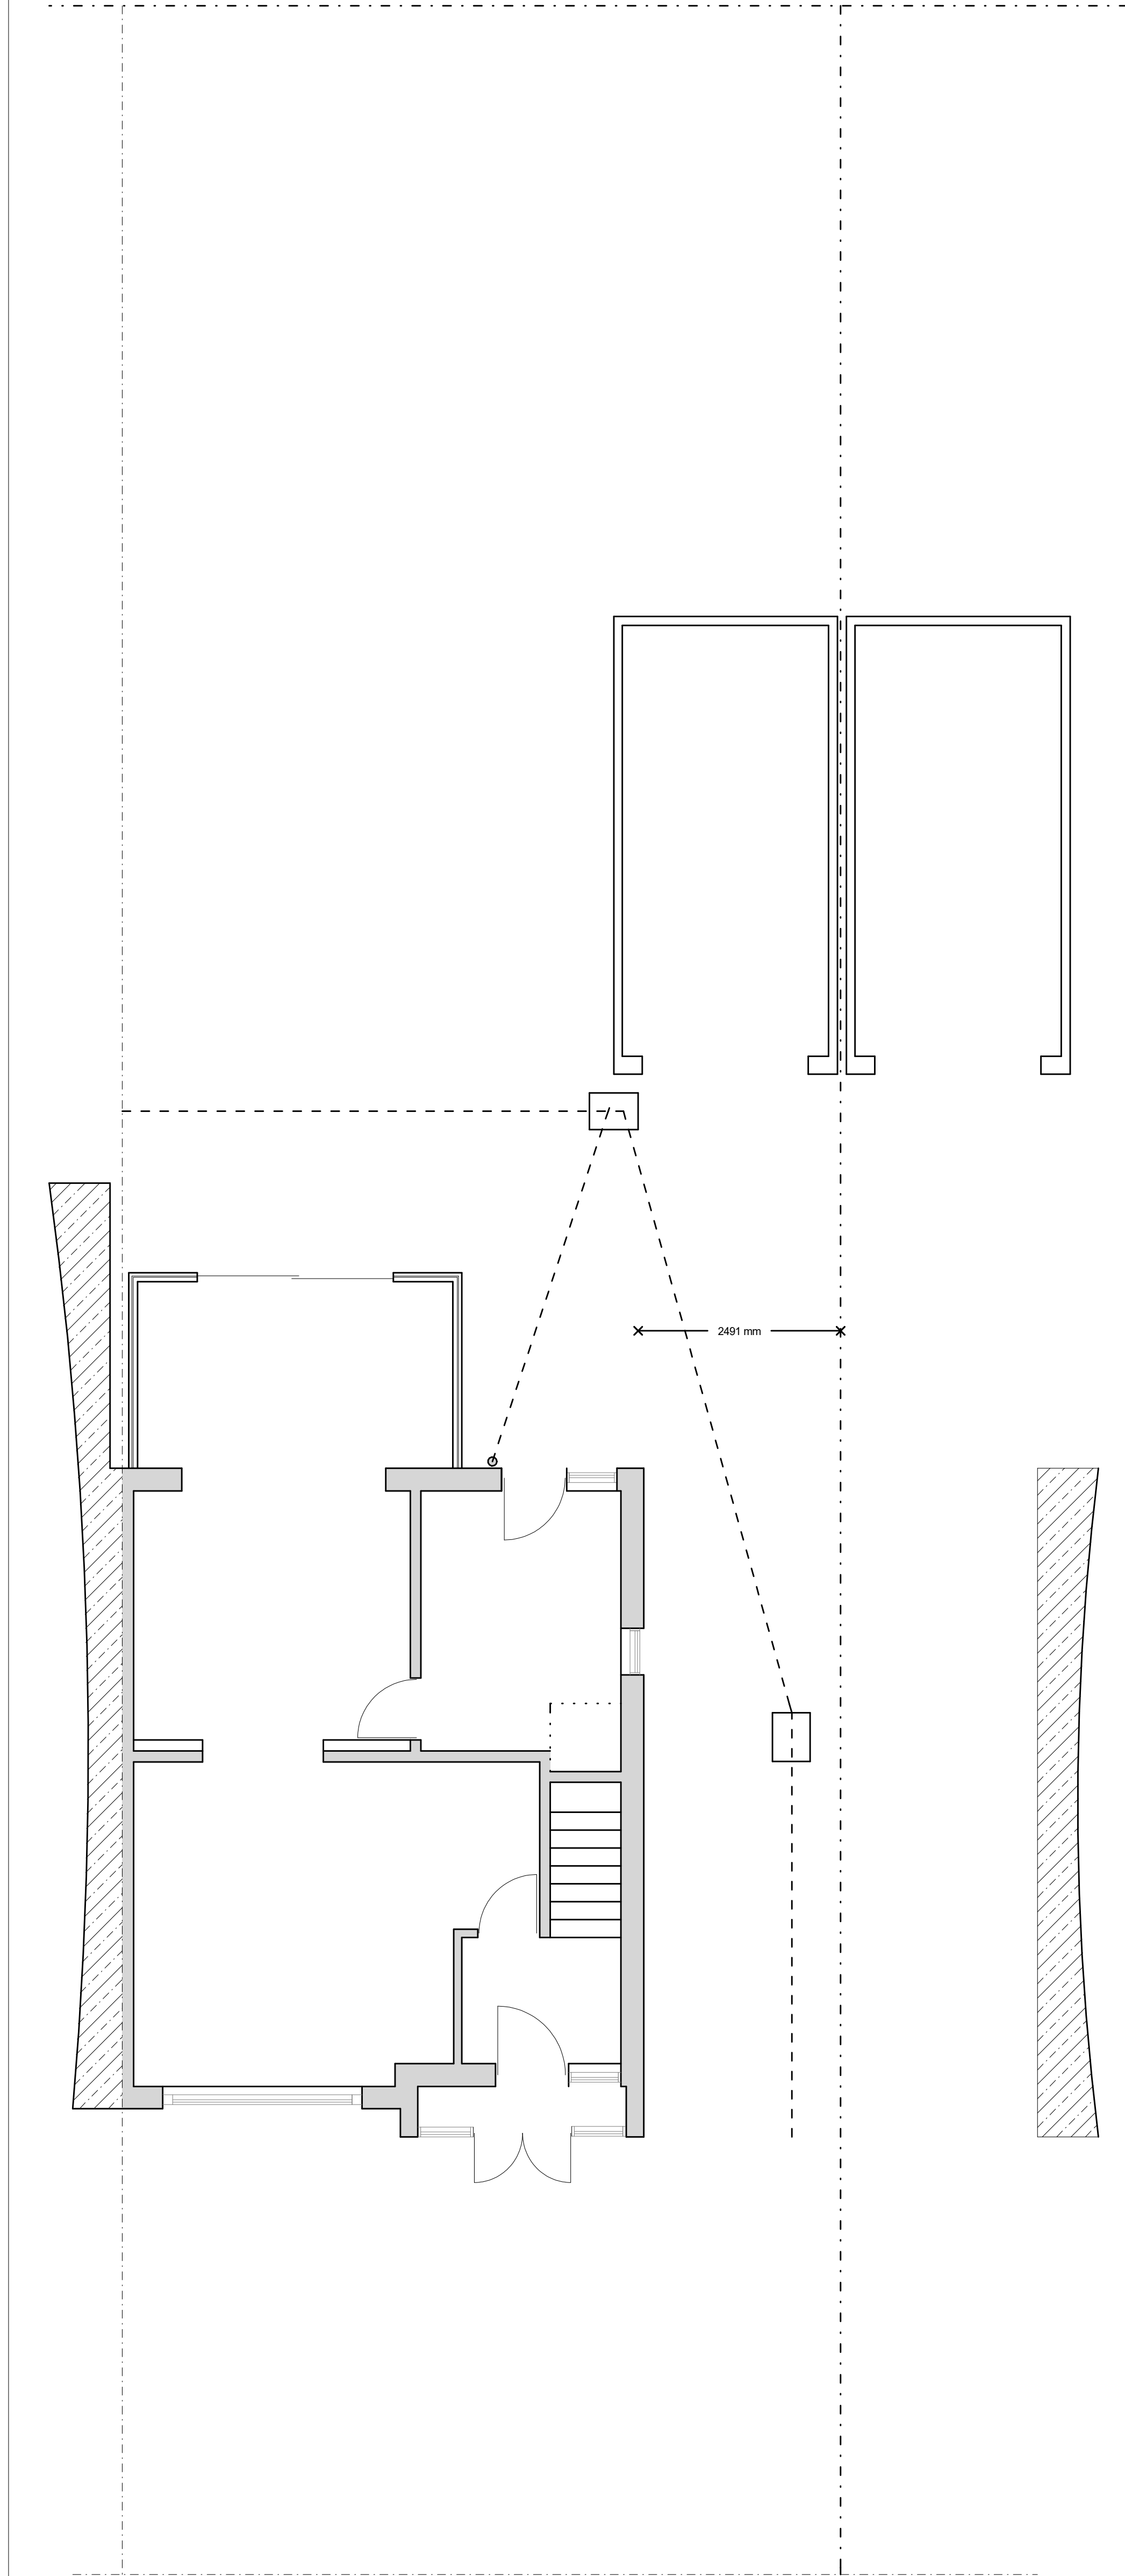


EXISTING FLOOR PLAN

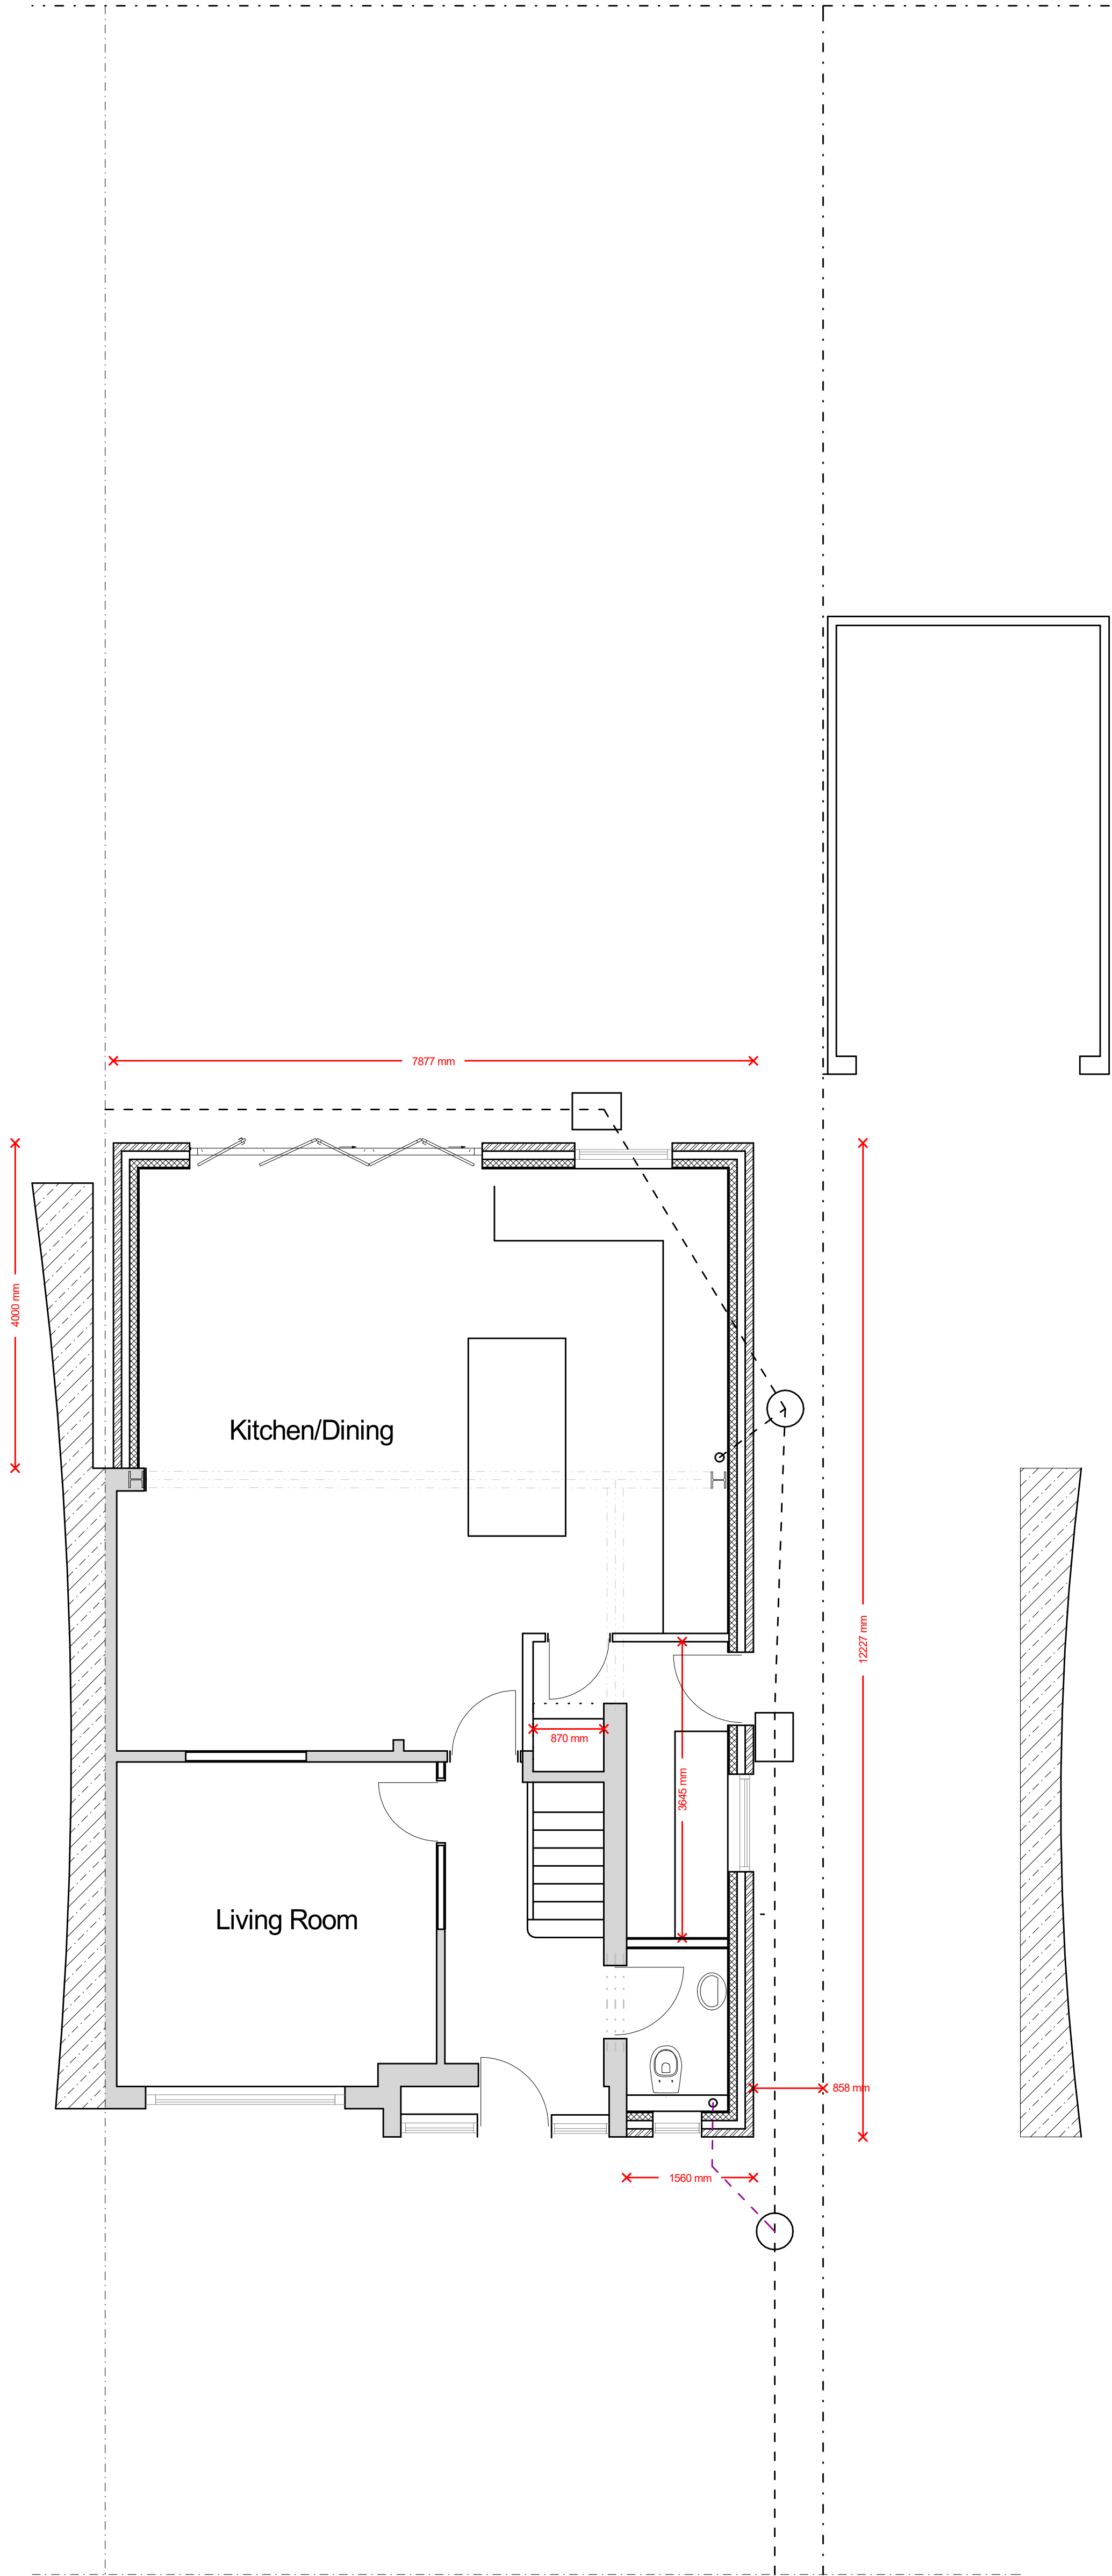


PROPOSED FLOOR PLAN

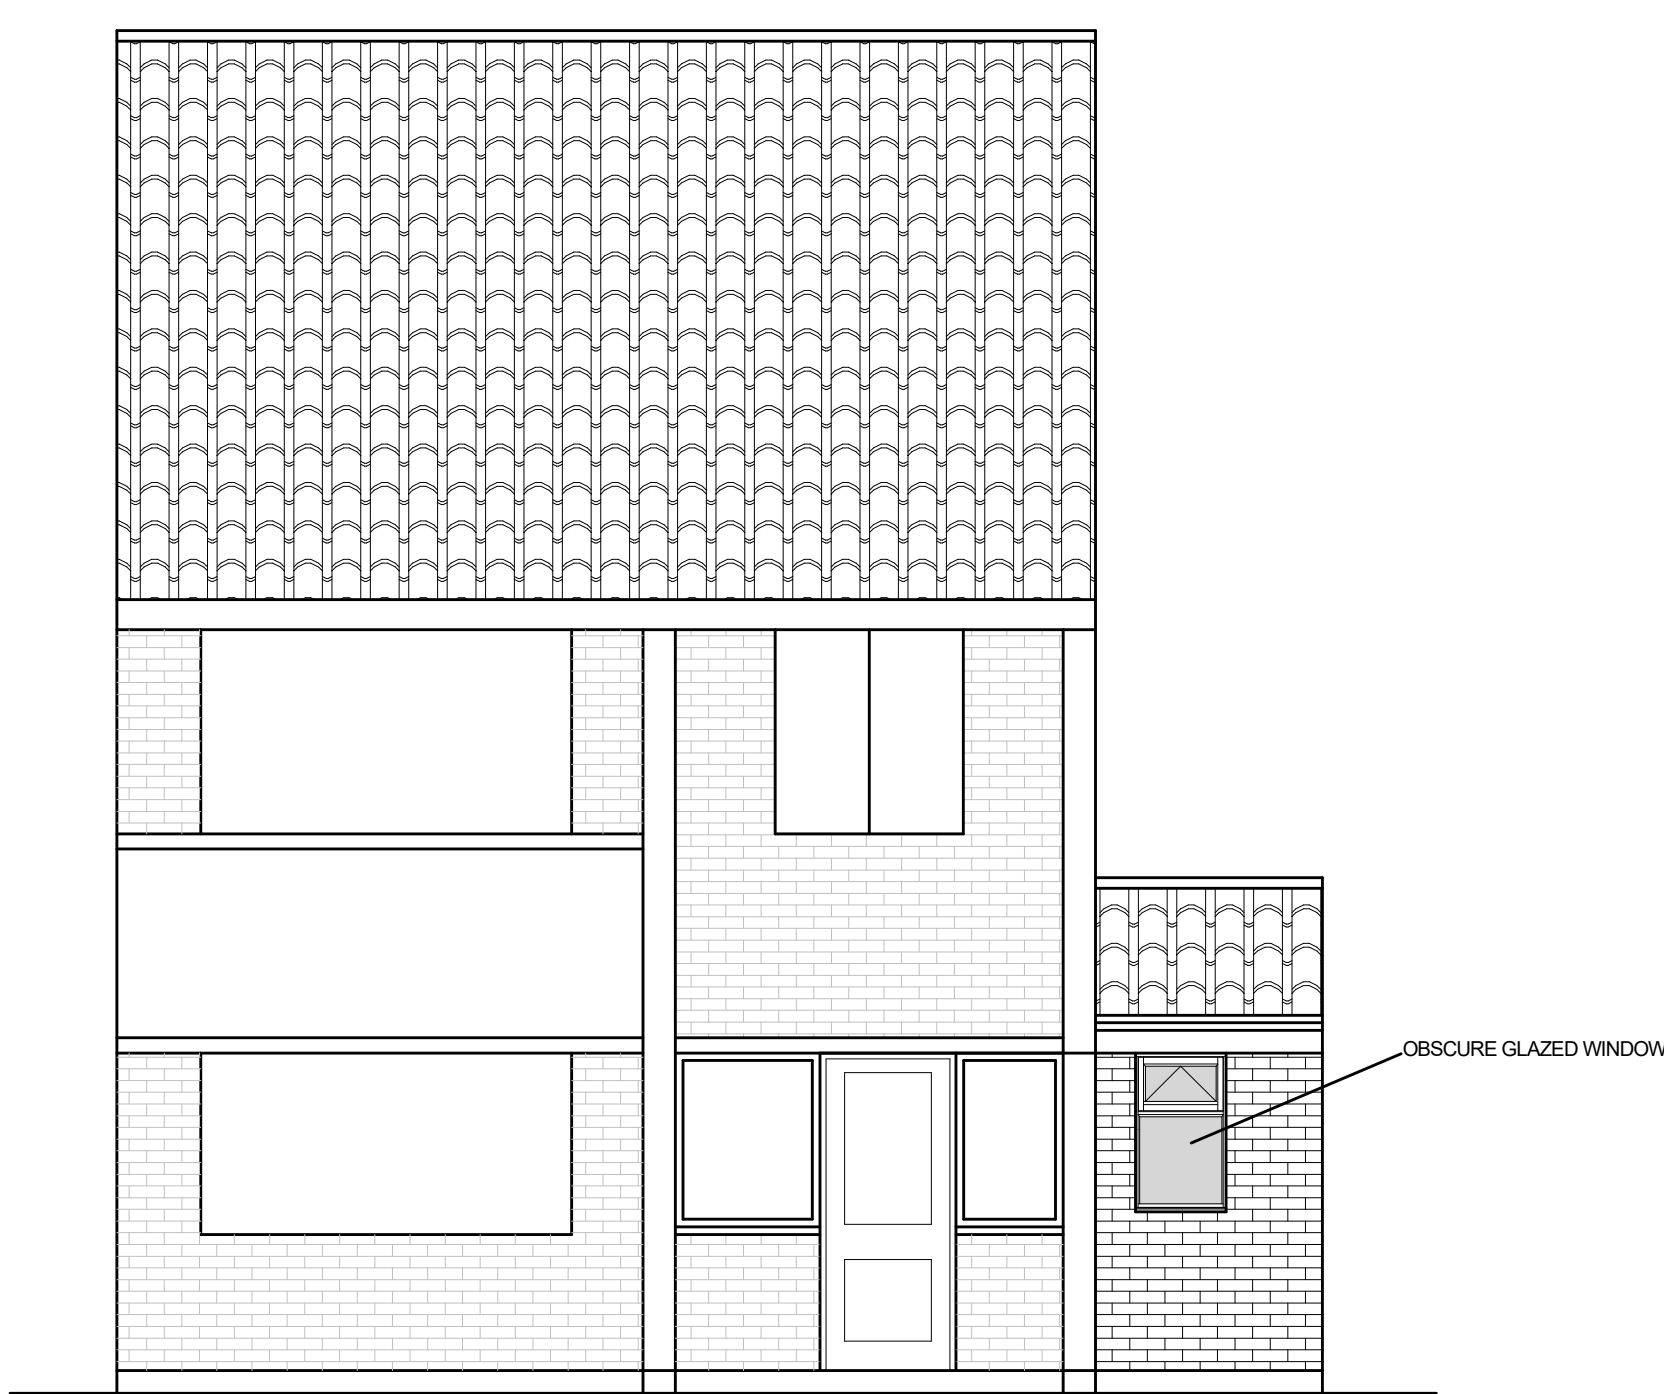

PROPOSED FRONT ELEVATION

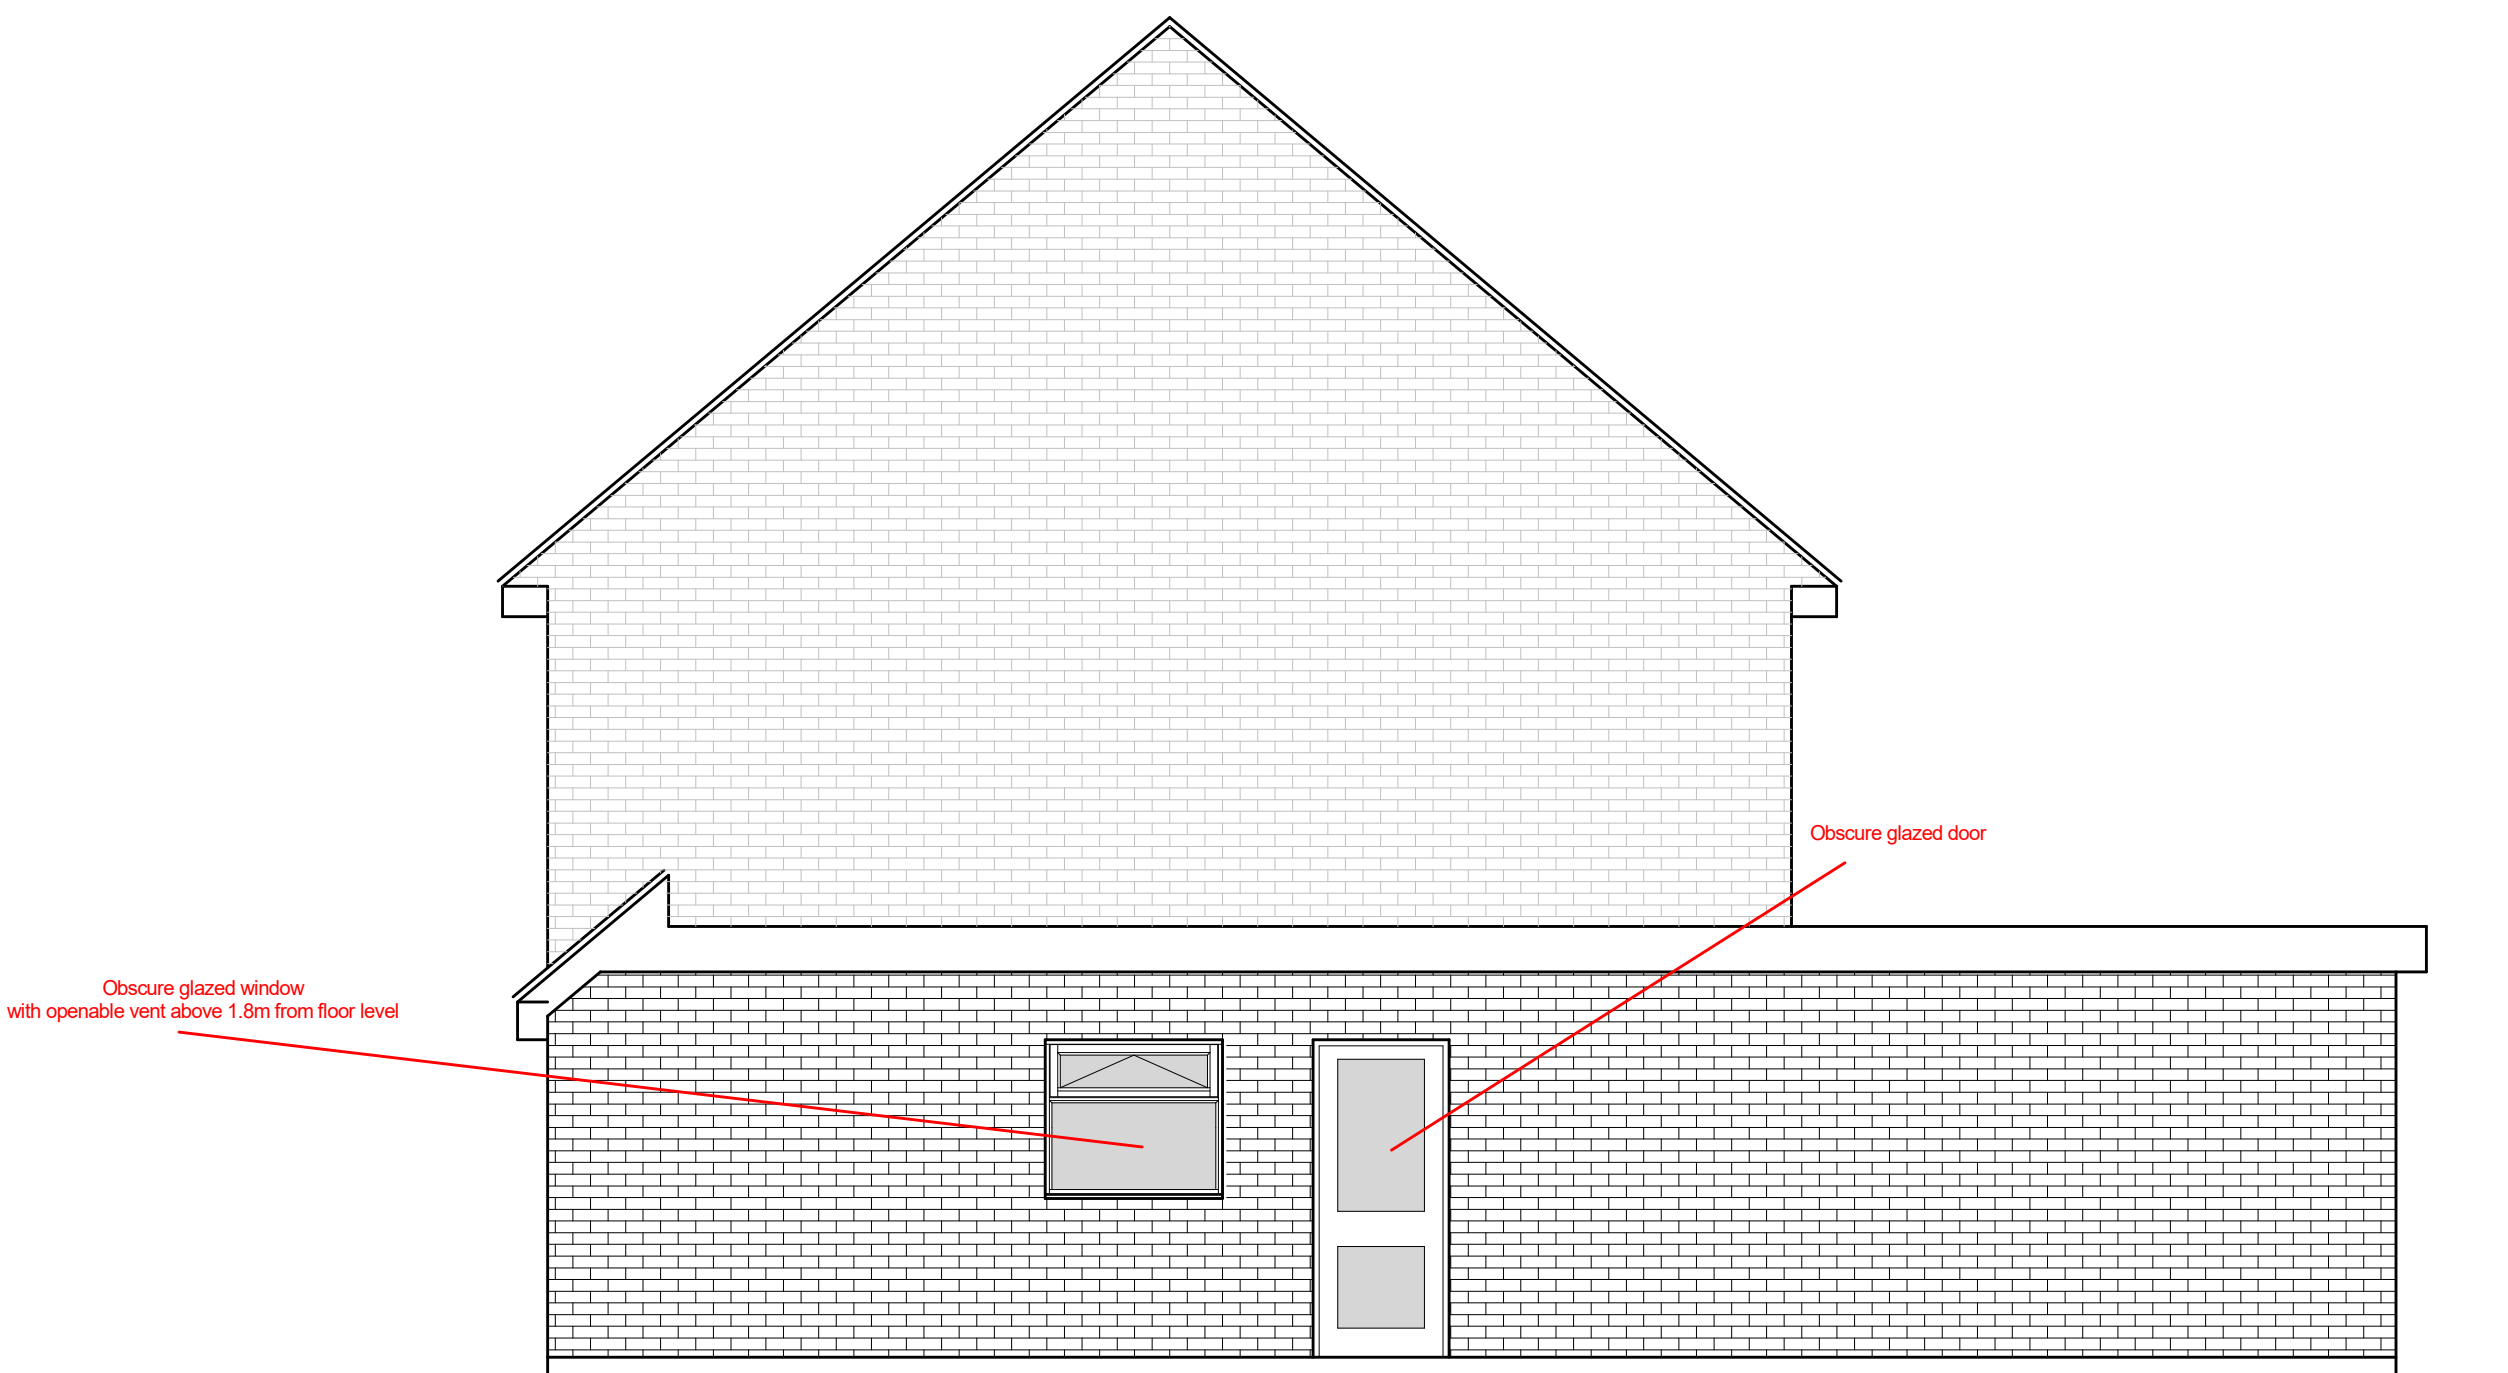

PROPOSED SIDE ELEVATION

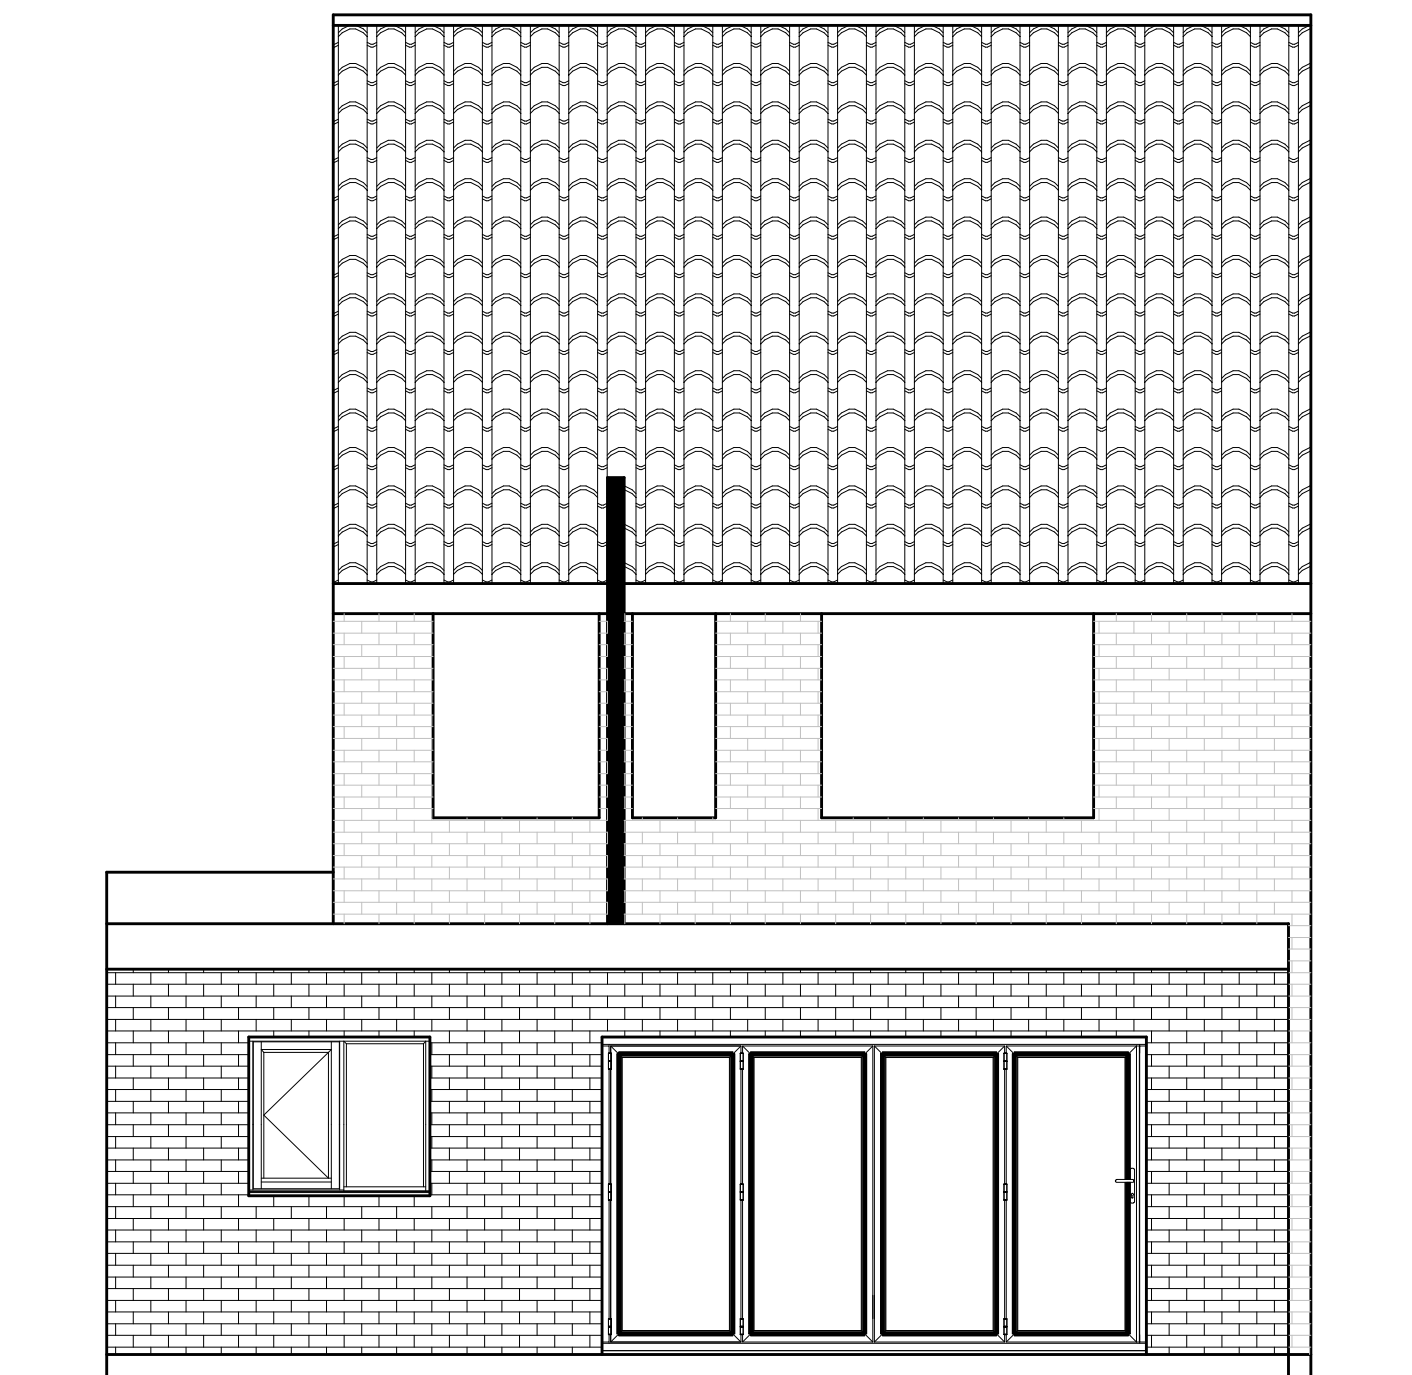

PROPOSED REAR ELEVATION