


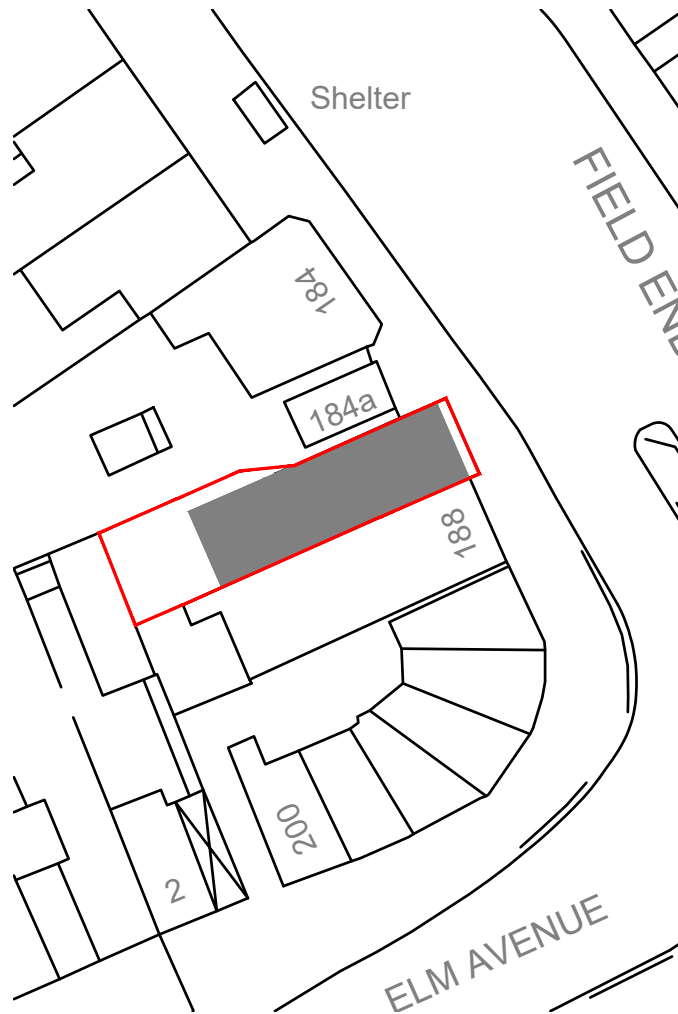


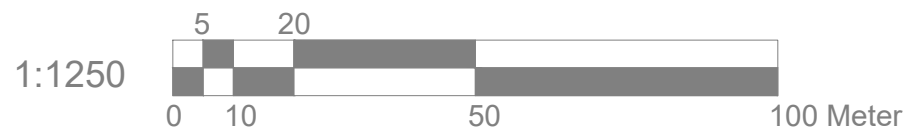

BLOCK PLAN 1:500

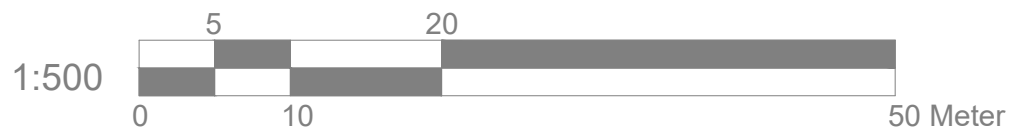

LOCATION PLAN 1:1250

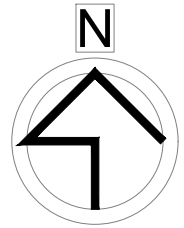

Project: 186 Field End road Pinner JHA5 1RF			
Title: Block plan Location plan			
Scale: 1:500/1250@A4	Date: Feb 2023	Drawing No.: HH06/100/SP	
REVISION			
*			
.. ..			