


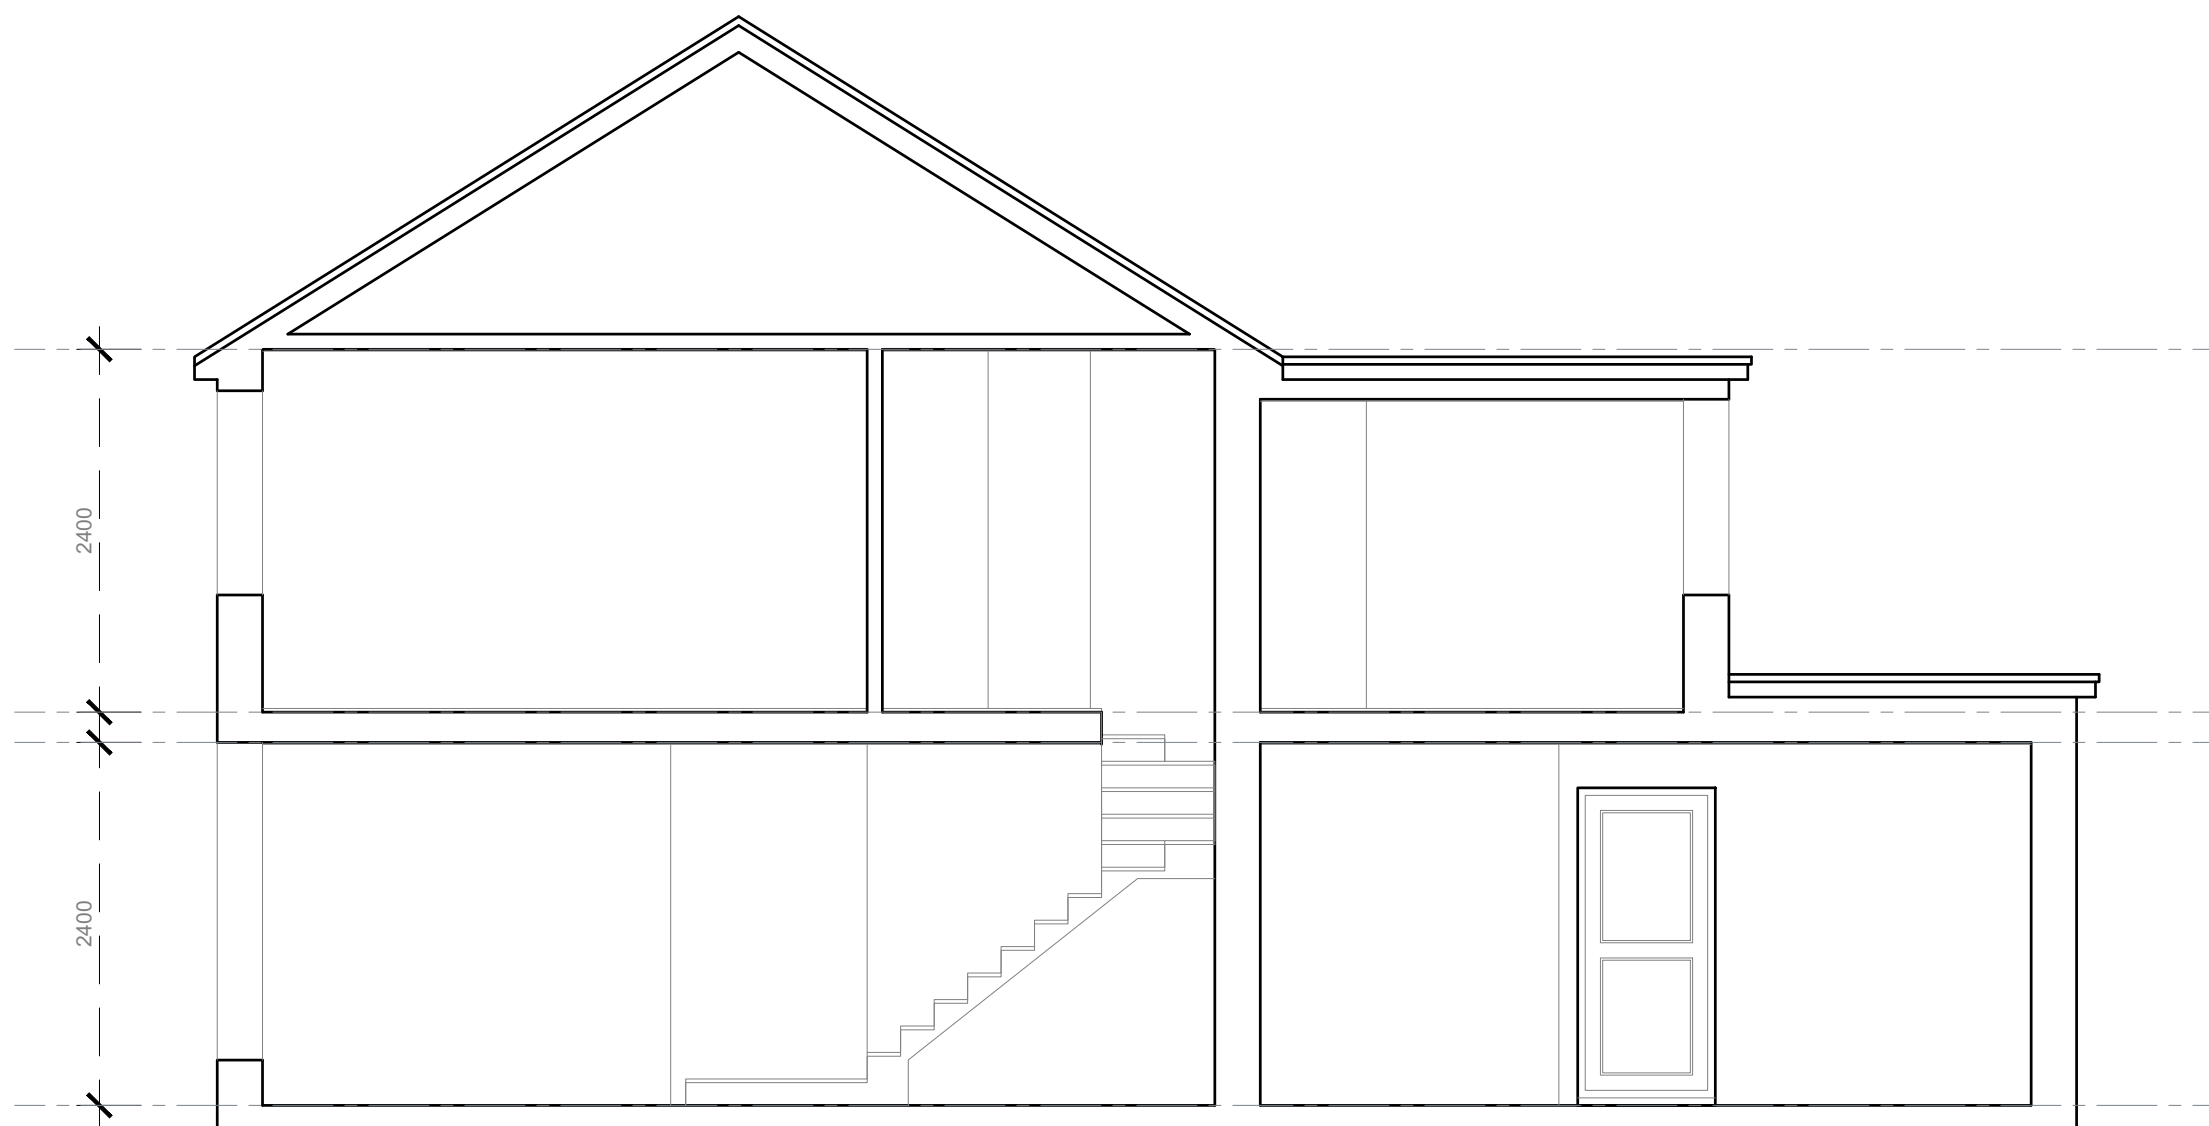

EXISTING
SECTION 1:50

1:50



Project: 186 Field End road Pinner JHA5 1RF				
Title: Existing Section AA				
Scale: 1:50@A3	Date: Feb 2023	Drawing No.: HH06/125/SP		
REVISION				
*				
xx xx xx				