


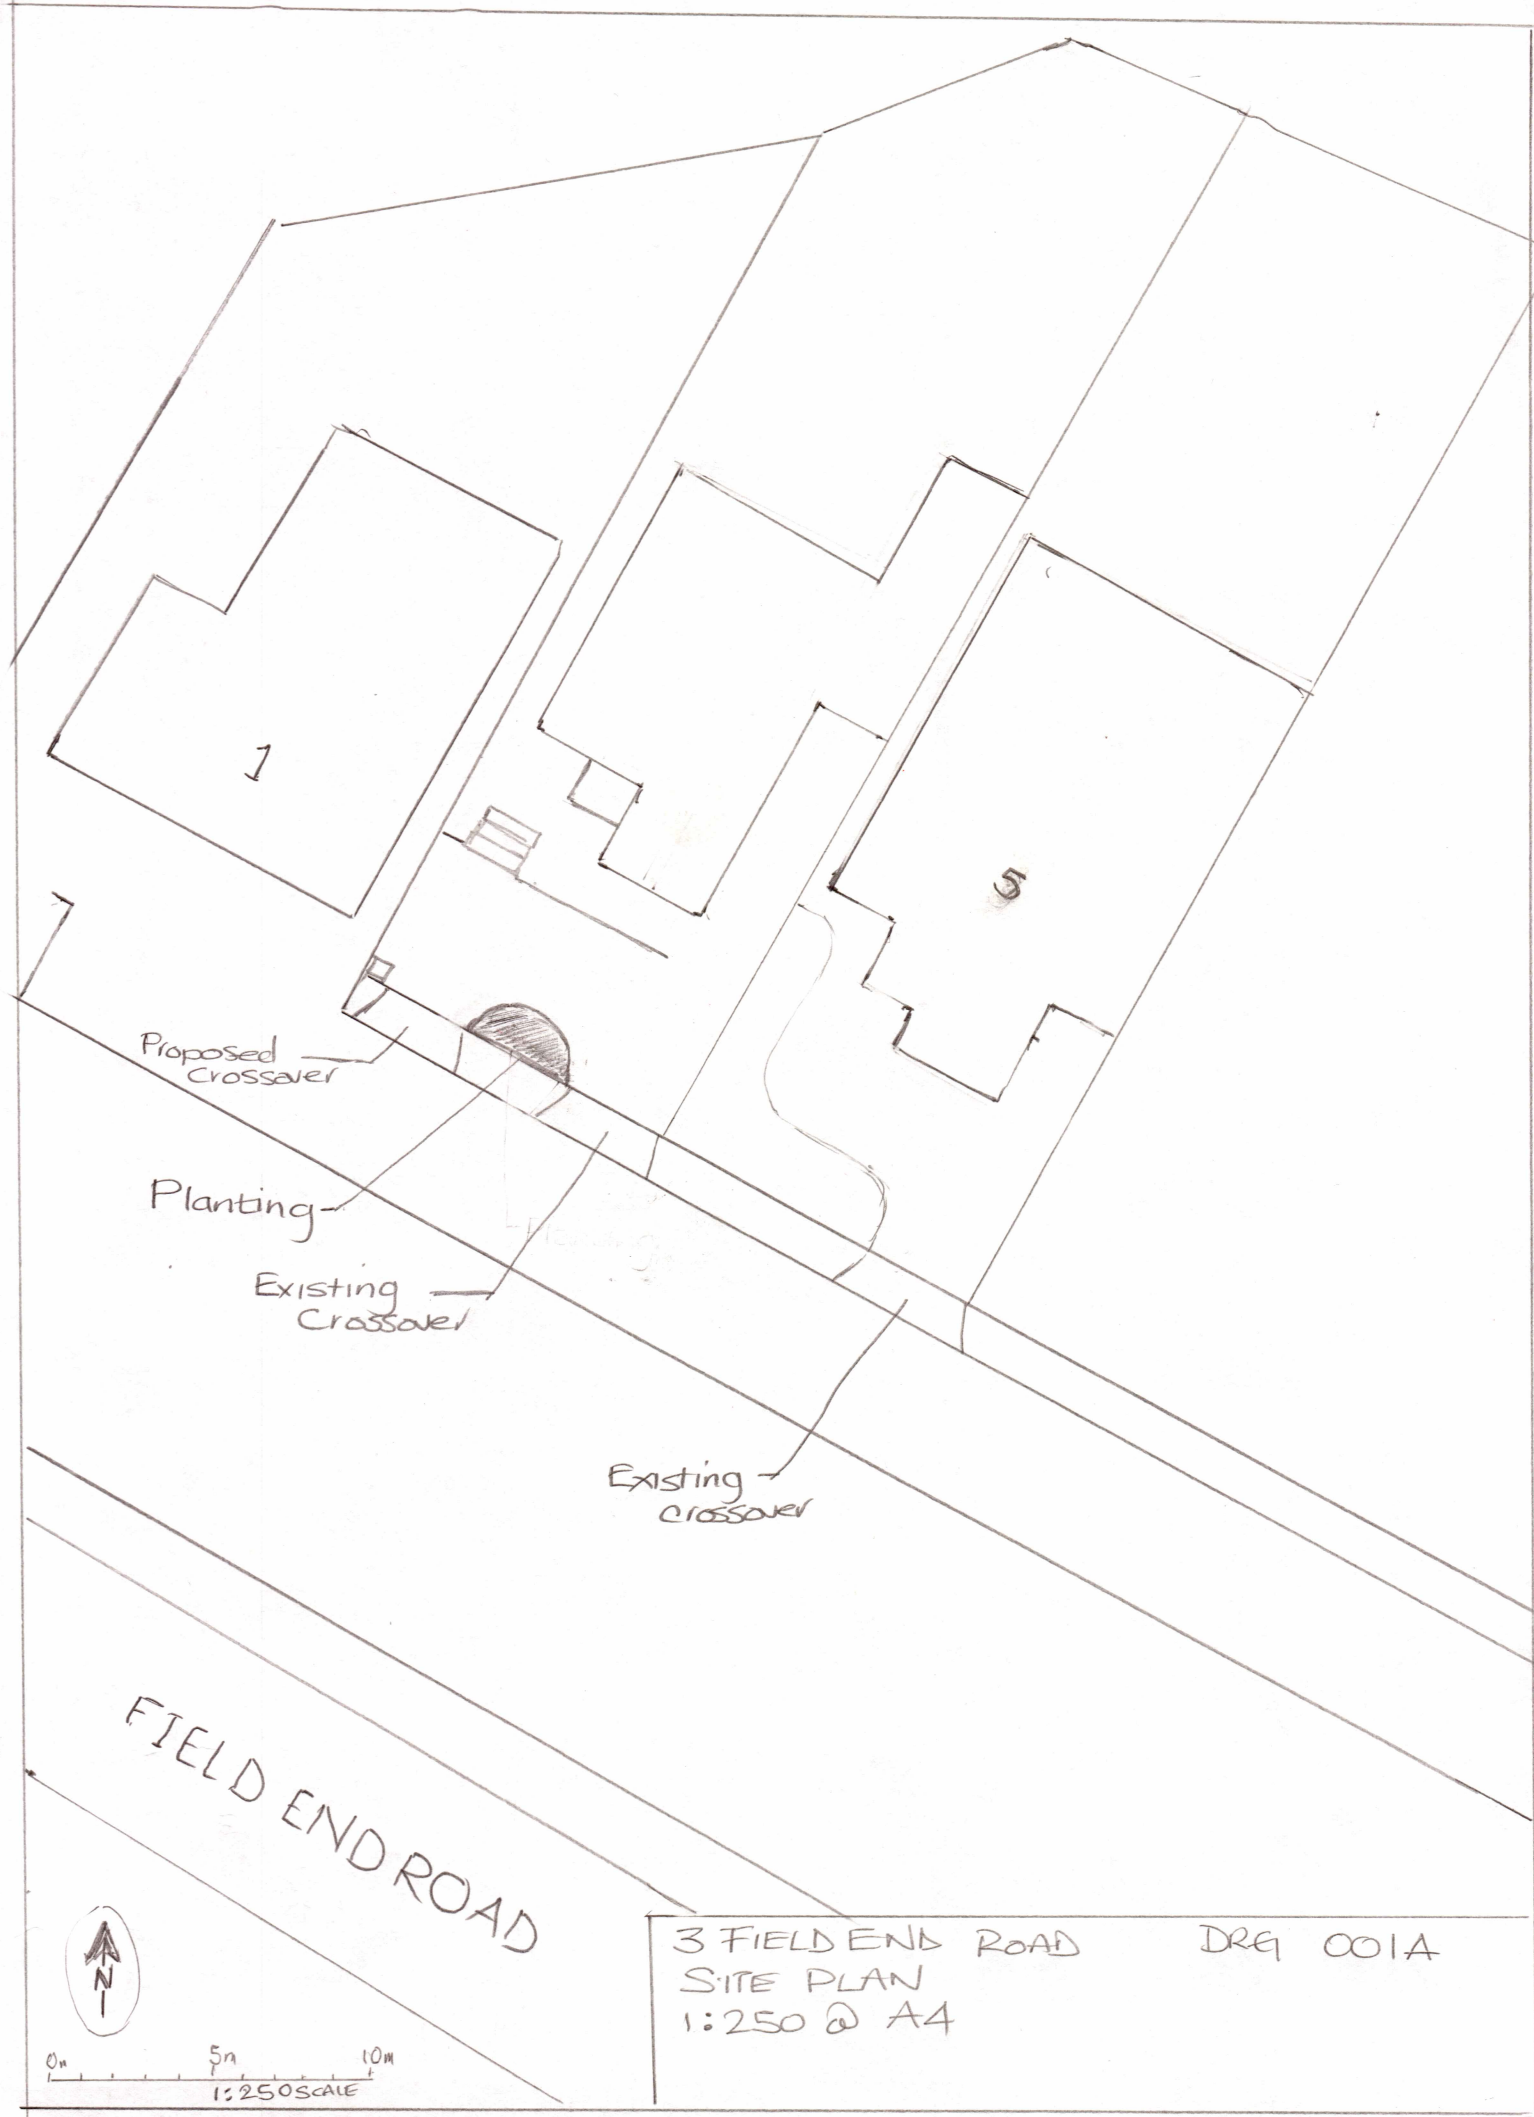

Proposed Crossover

Planting

Existing Crossover

Existing Crossover

FIELD END ROAD

3 FIELD END ROAD
SITE PLAN
1:250 @ A4
DRG 001A



0m 5m 10m
1:250 SCALE