

Streetwise





BLOCK PLAN

AREA 2 HA

SCALE ~~1:1250~~ on A4 1:500

CENTRE COORDINATES: 507832, 177872

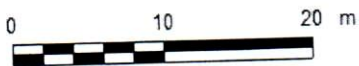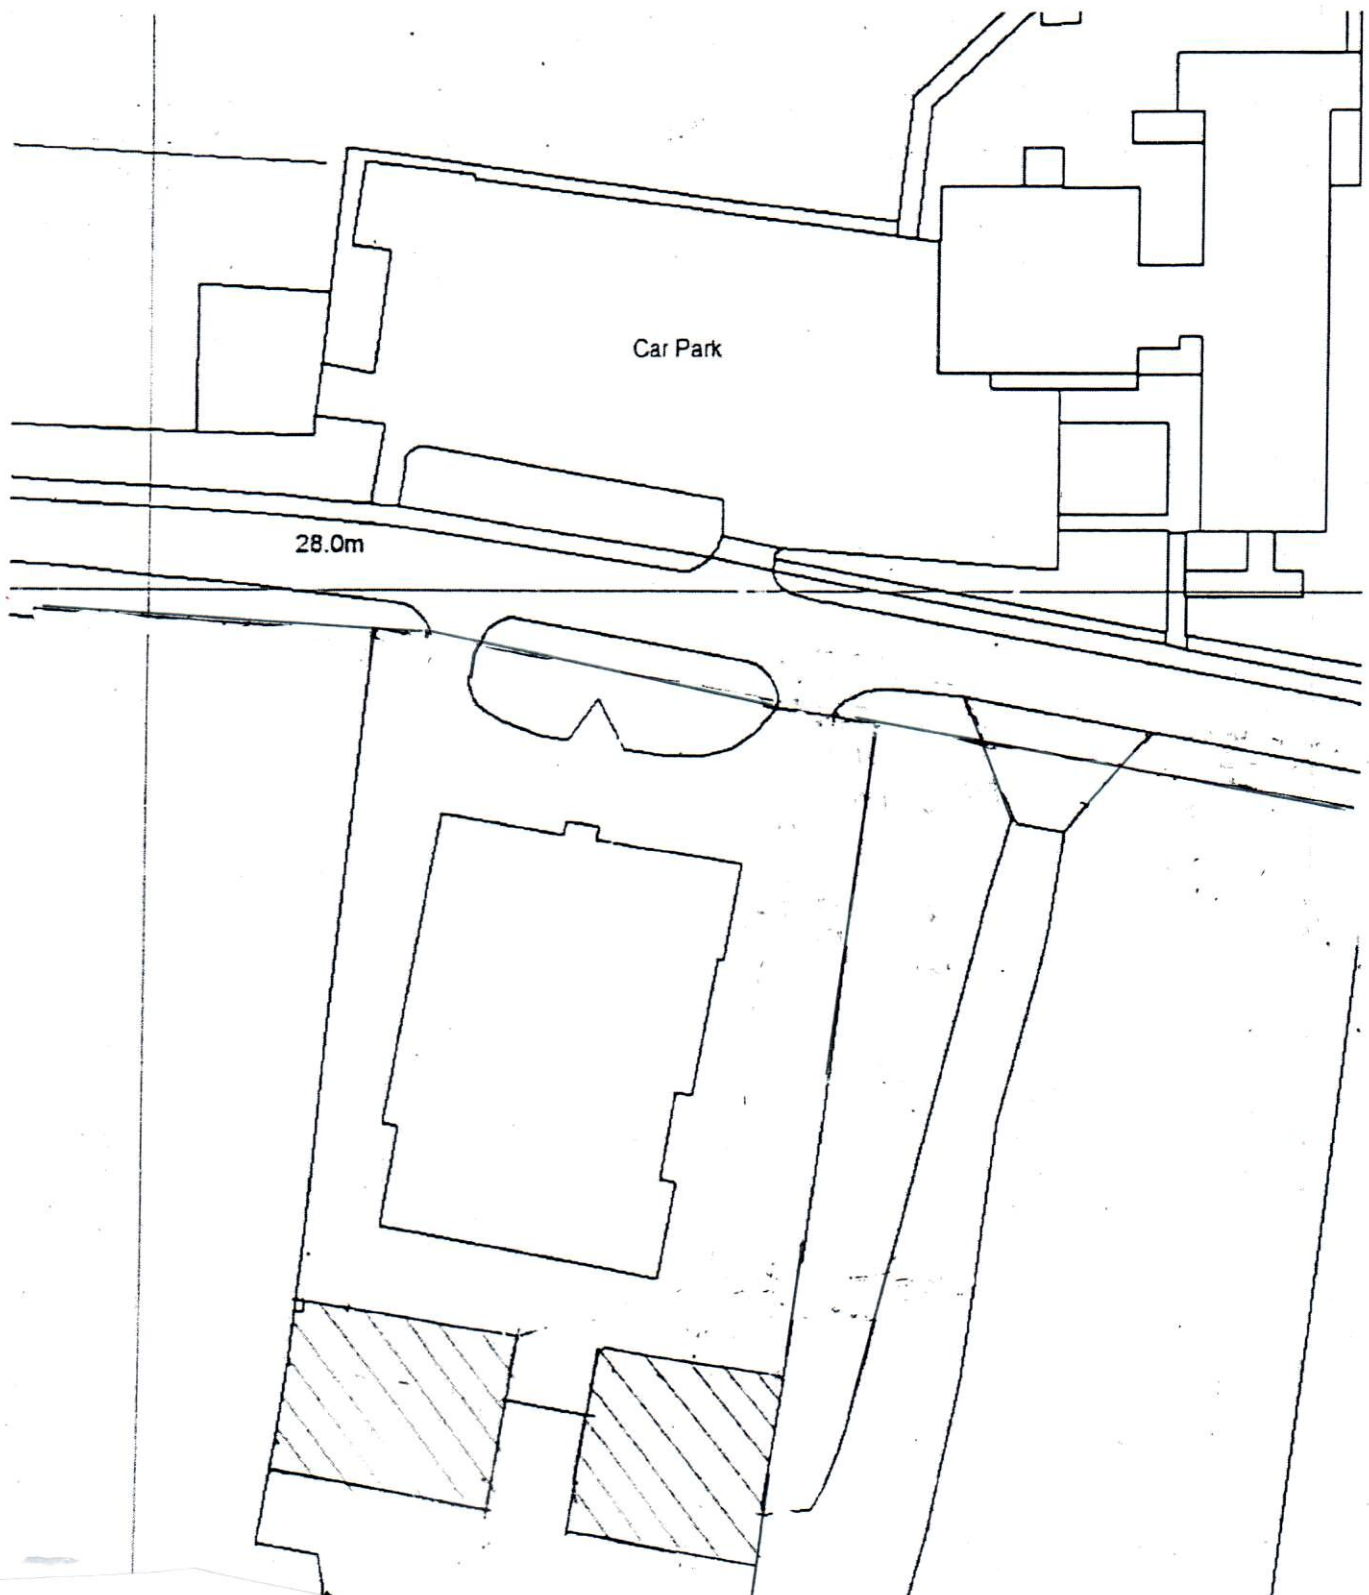

SITE: SANT NIRANKARI MANDAL UK
BIPSON LANE, HARLINGTON, VB3 2EU