


Location Plan

Site Address: 7, Warren Road, Ickenham, UB10 8AA

Date Produced: 02-Jun-2026

Scale: 1:1250 @A4

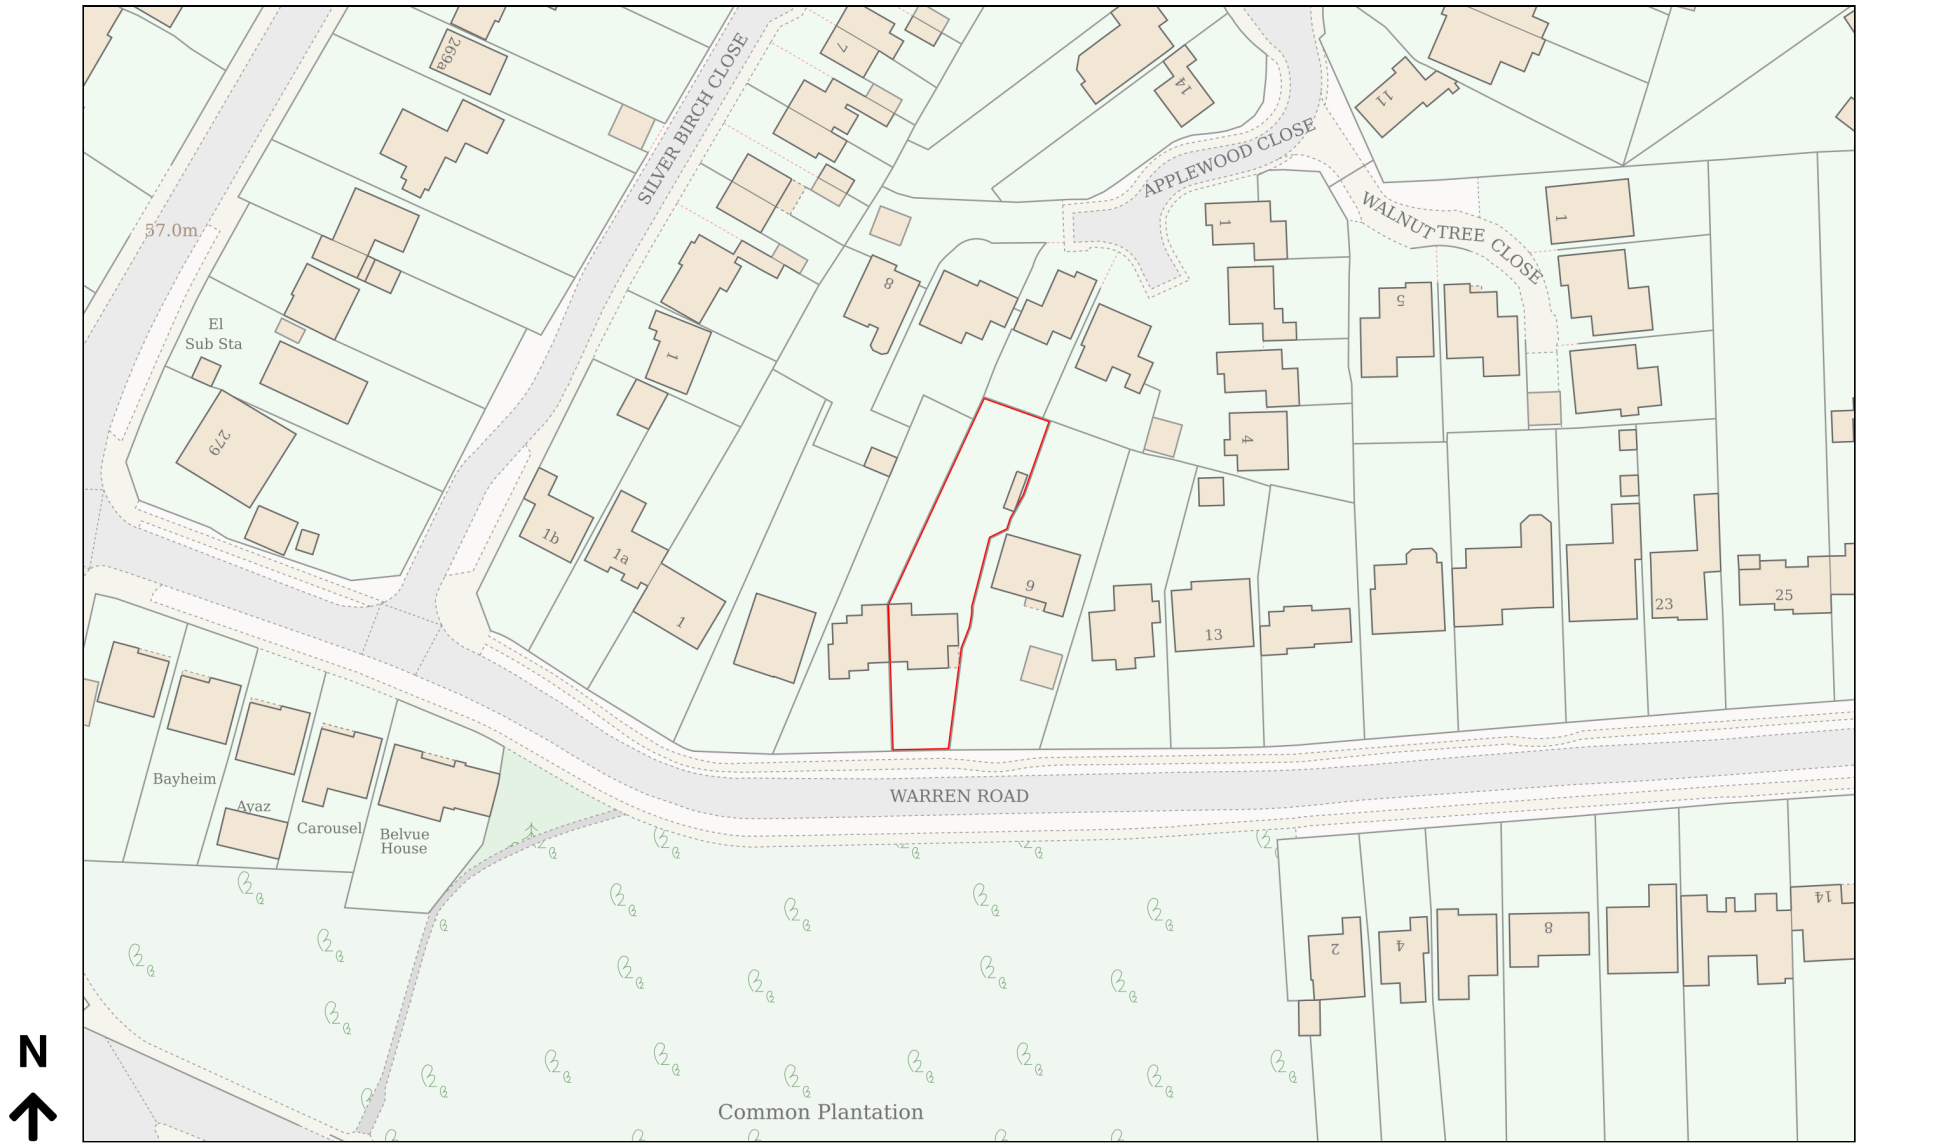

Planning Portal Reference: PP-14980947v1