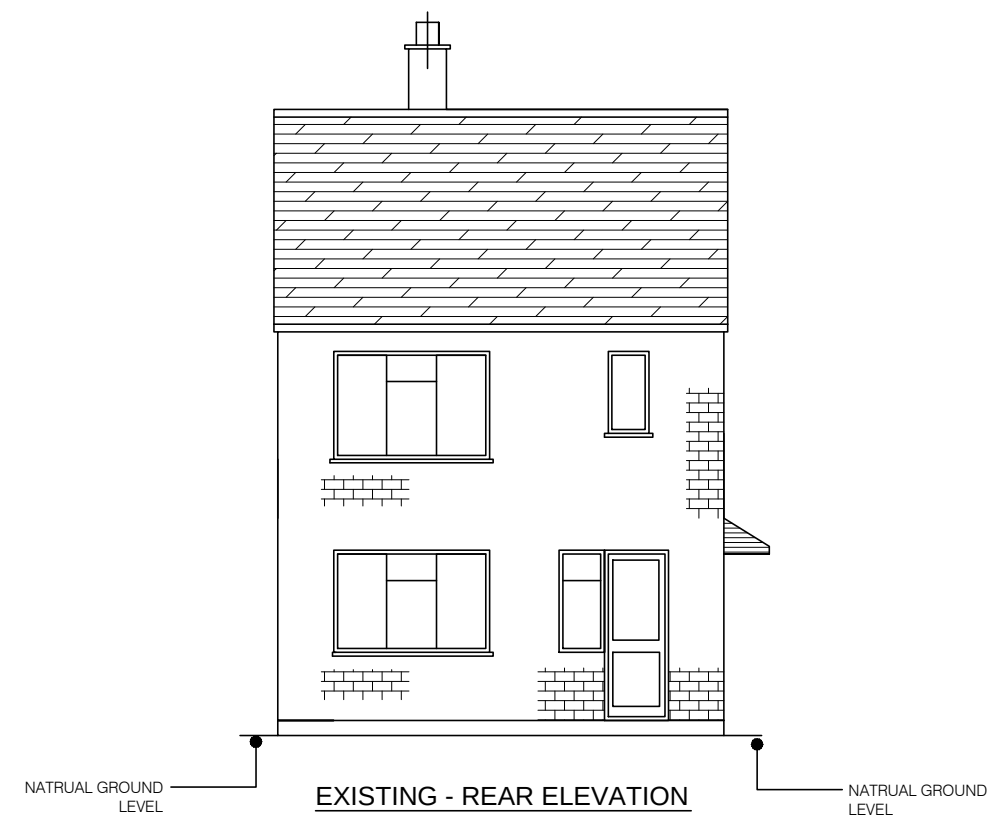
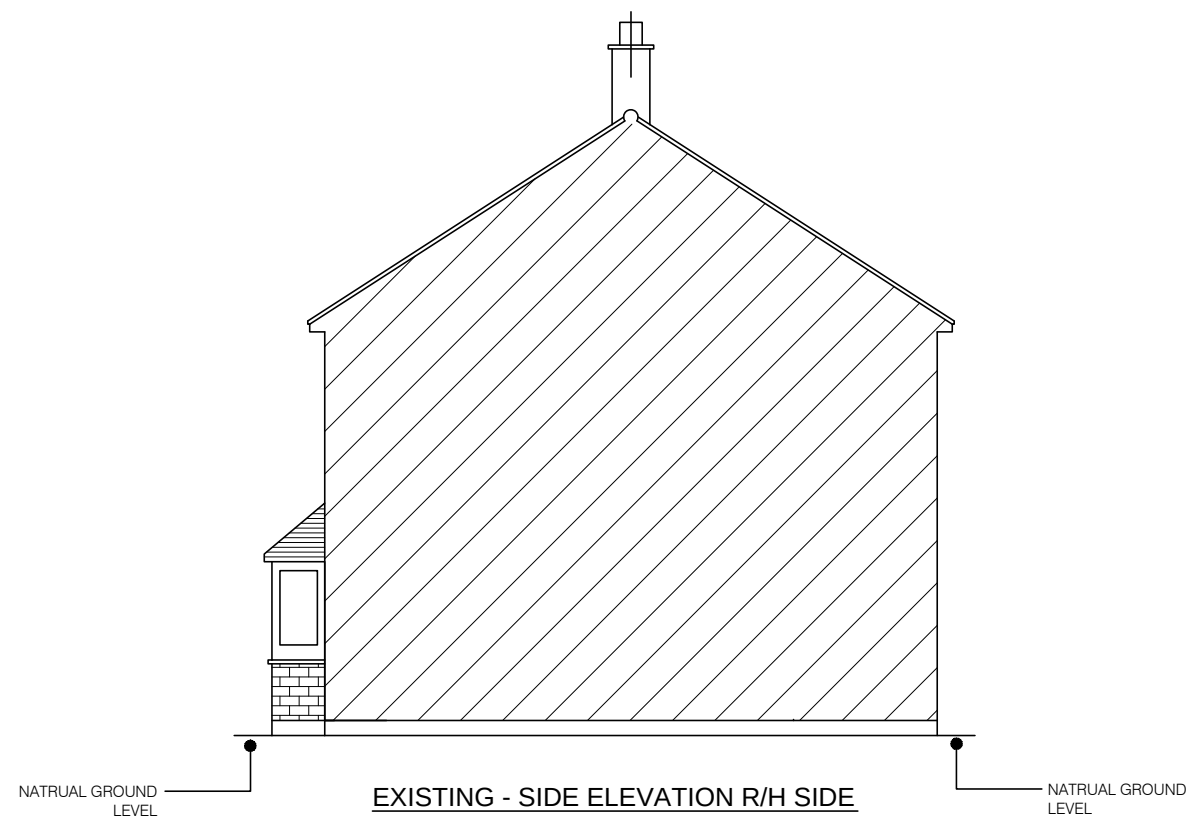
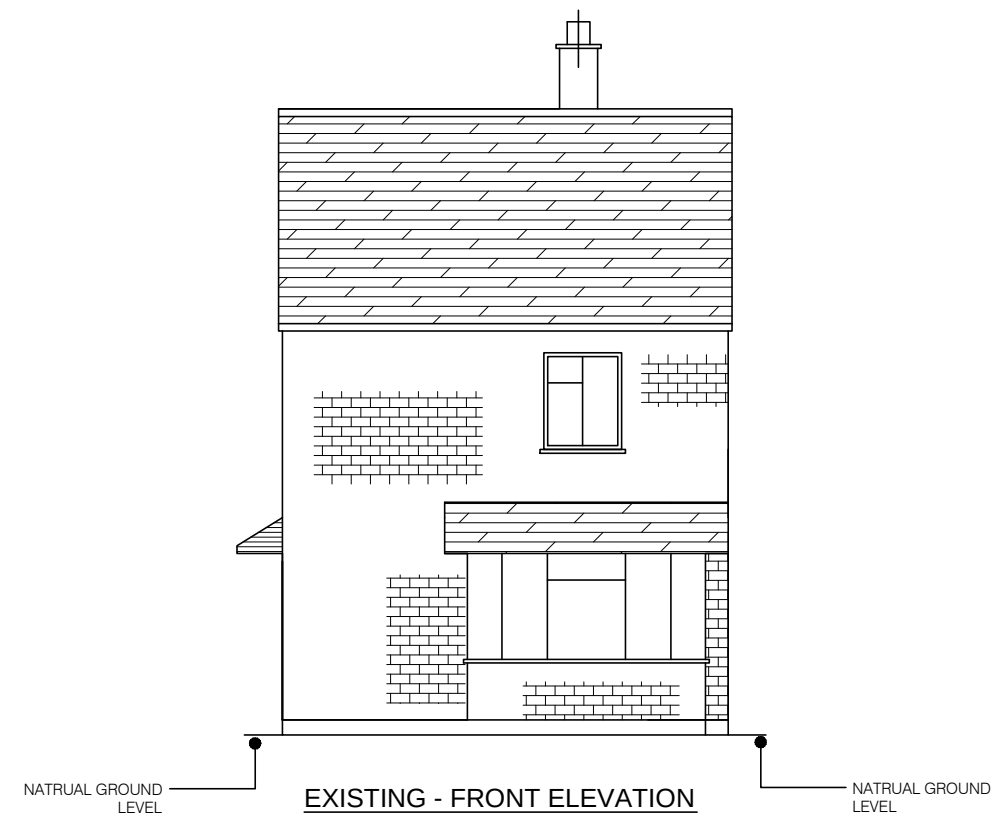


SITE ADDRESS: 47 BARRA HALL ROAD HAYES UB3 2NS	
DRAWING TITLE: EXISTING ELEVATIONS	
SCALE: 1:100 @ A3	DATE: 08-05-2025
DRAWING NO: 25/BR47/013	REV