

Contact:
Email: info@bluearchdesign.co.uk,
Cell: 044 + 078 3293 8374
Web site: www.bluearchdesign.co.uk

Notes:
© 2022 Blue Architecture Limited.
All rights reserved.
All drawings are for the purpose of gaining
Planning Permission approval only.
All written dimensions to be taken in
preferences to scaled dimensions.

Rev.	Description	By	Ckd	Date

Client:
Mr. Ragbir Singh Chopra.




Project:
Existing garage conversion into Habitable room,
extending garage at front incorporate with porch
and external alteration.

Location:
51 Hillingdon Hill, Uxbridge,
Middlesex, UB10 0JG.


Status:
PLANNING

Title:
Existing and Proposed Block plans

Drawn by:	Sr. Fr.	Checked by:
L.p	---	R.k
Project no:	Sheet Size	Sheet no.
BAL-51H	A3	
Date:	Scale:	
13/08/2022	1:500	

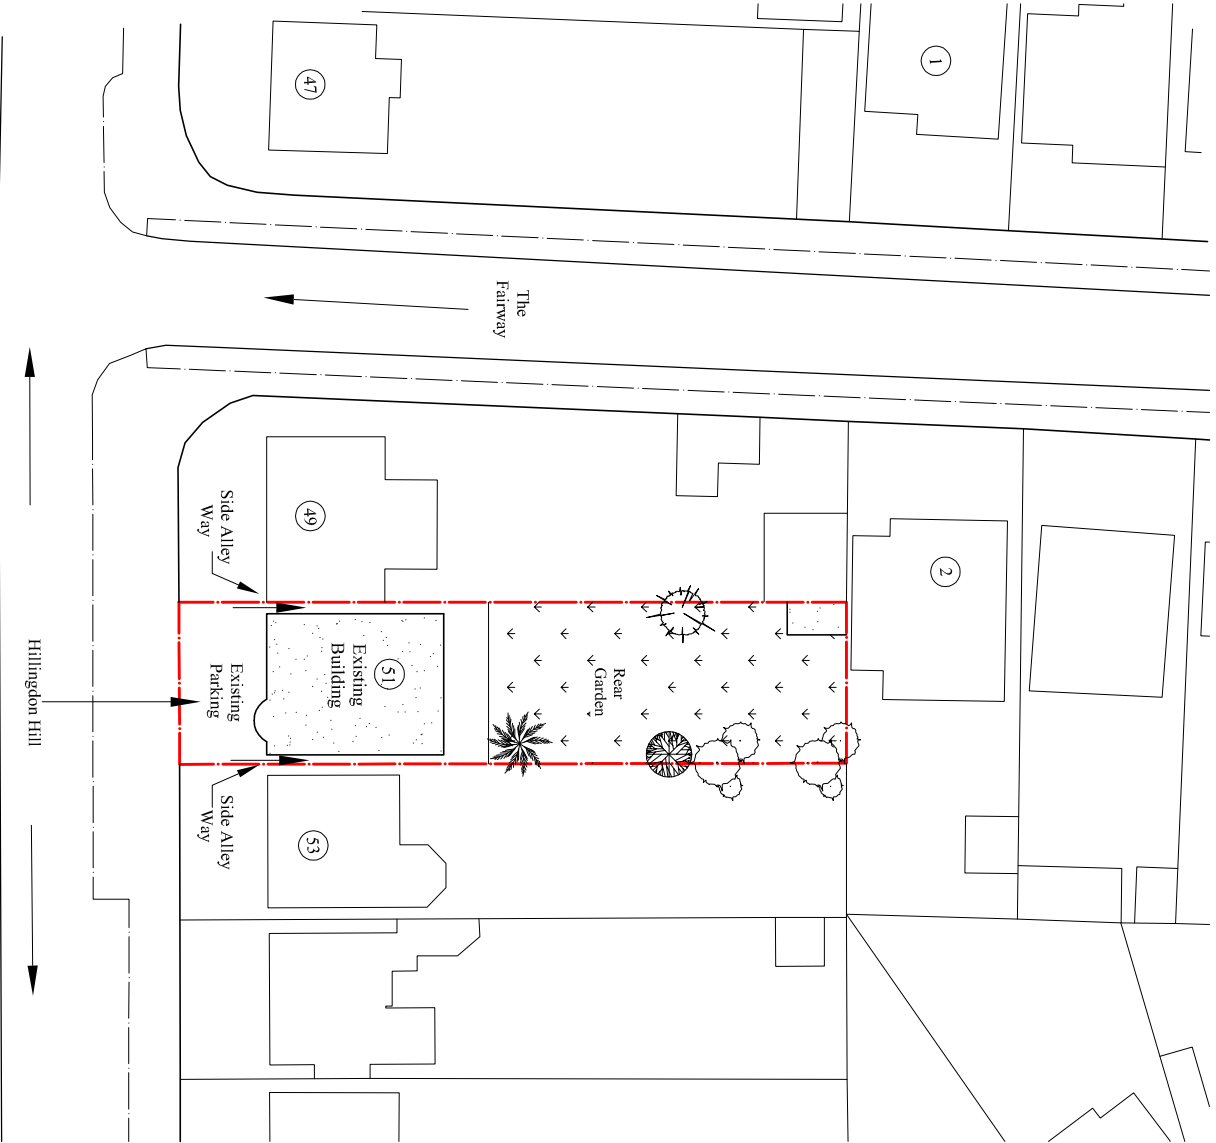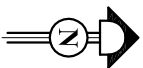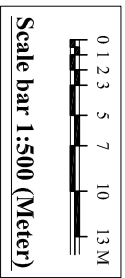

Existing Block Plan
Scale:1:500
● = Trees

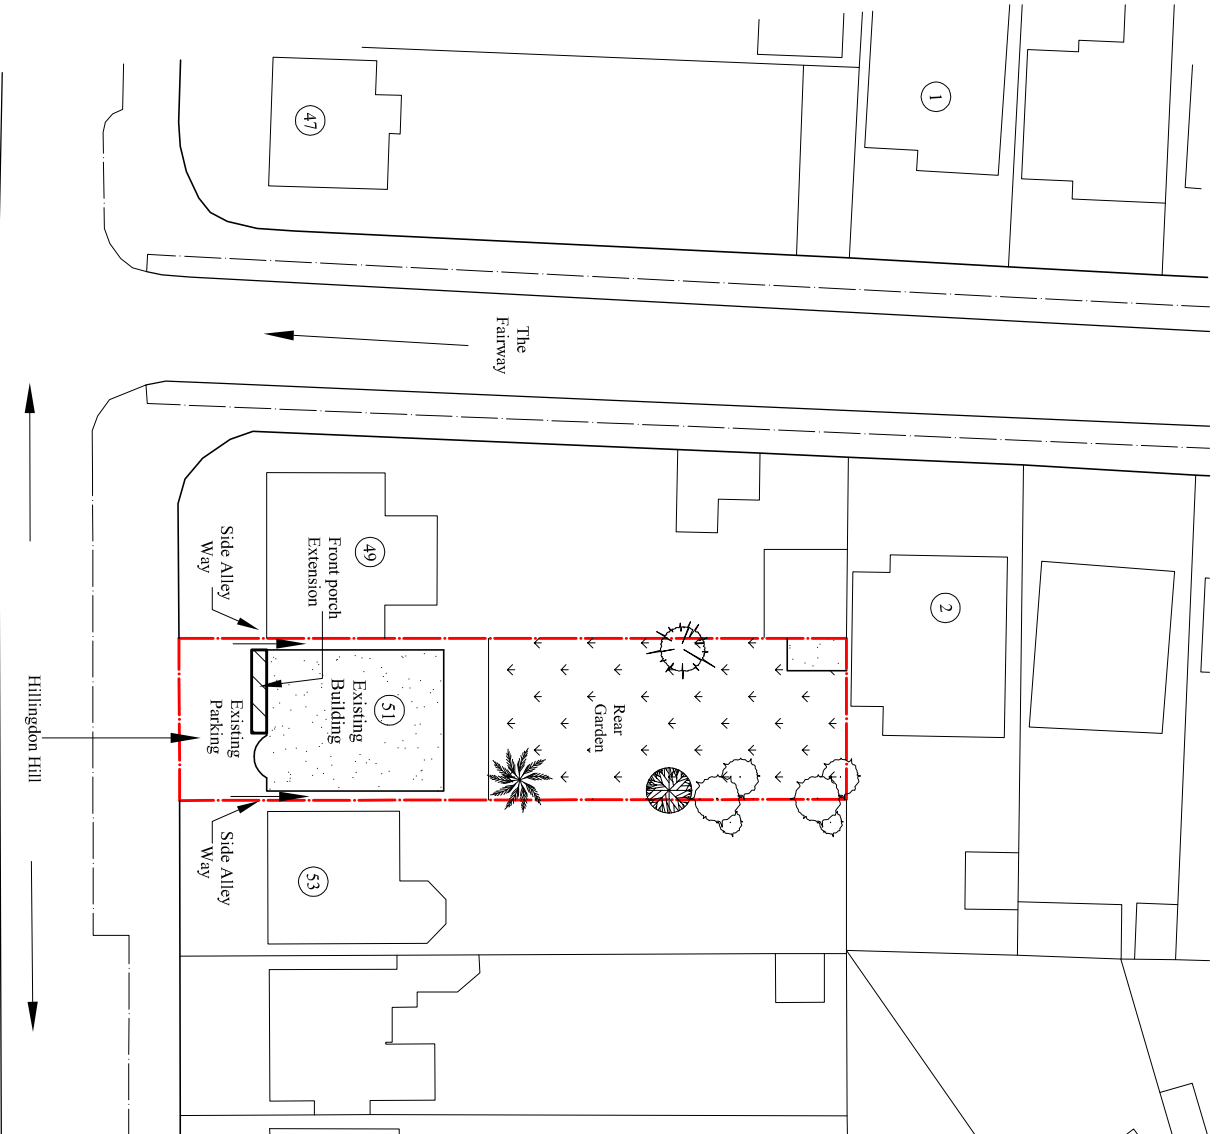

Proposed Block Plan
Scale:1:500
● = Trees