
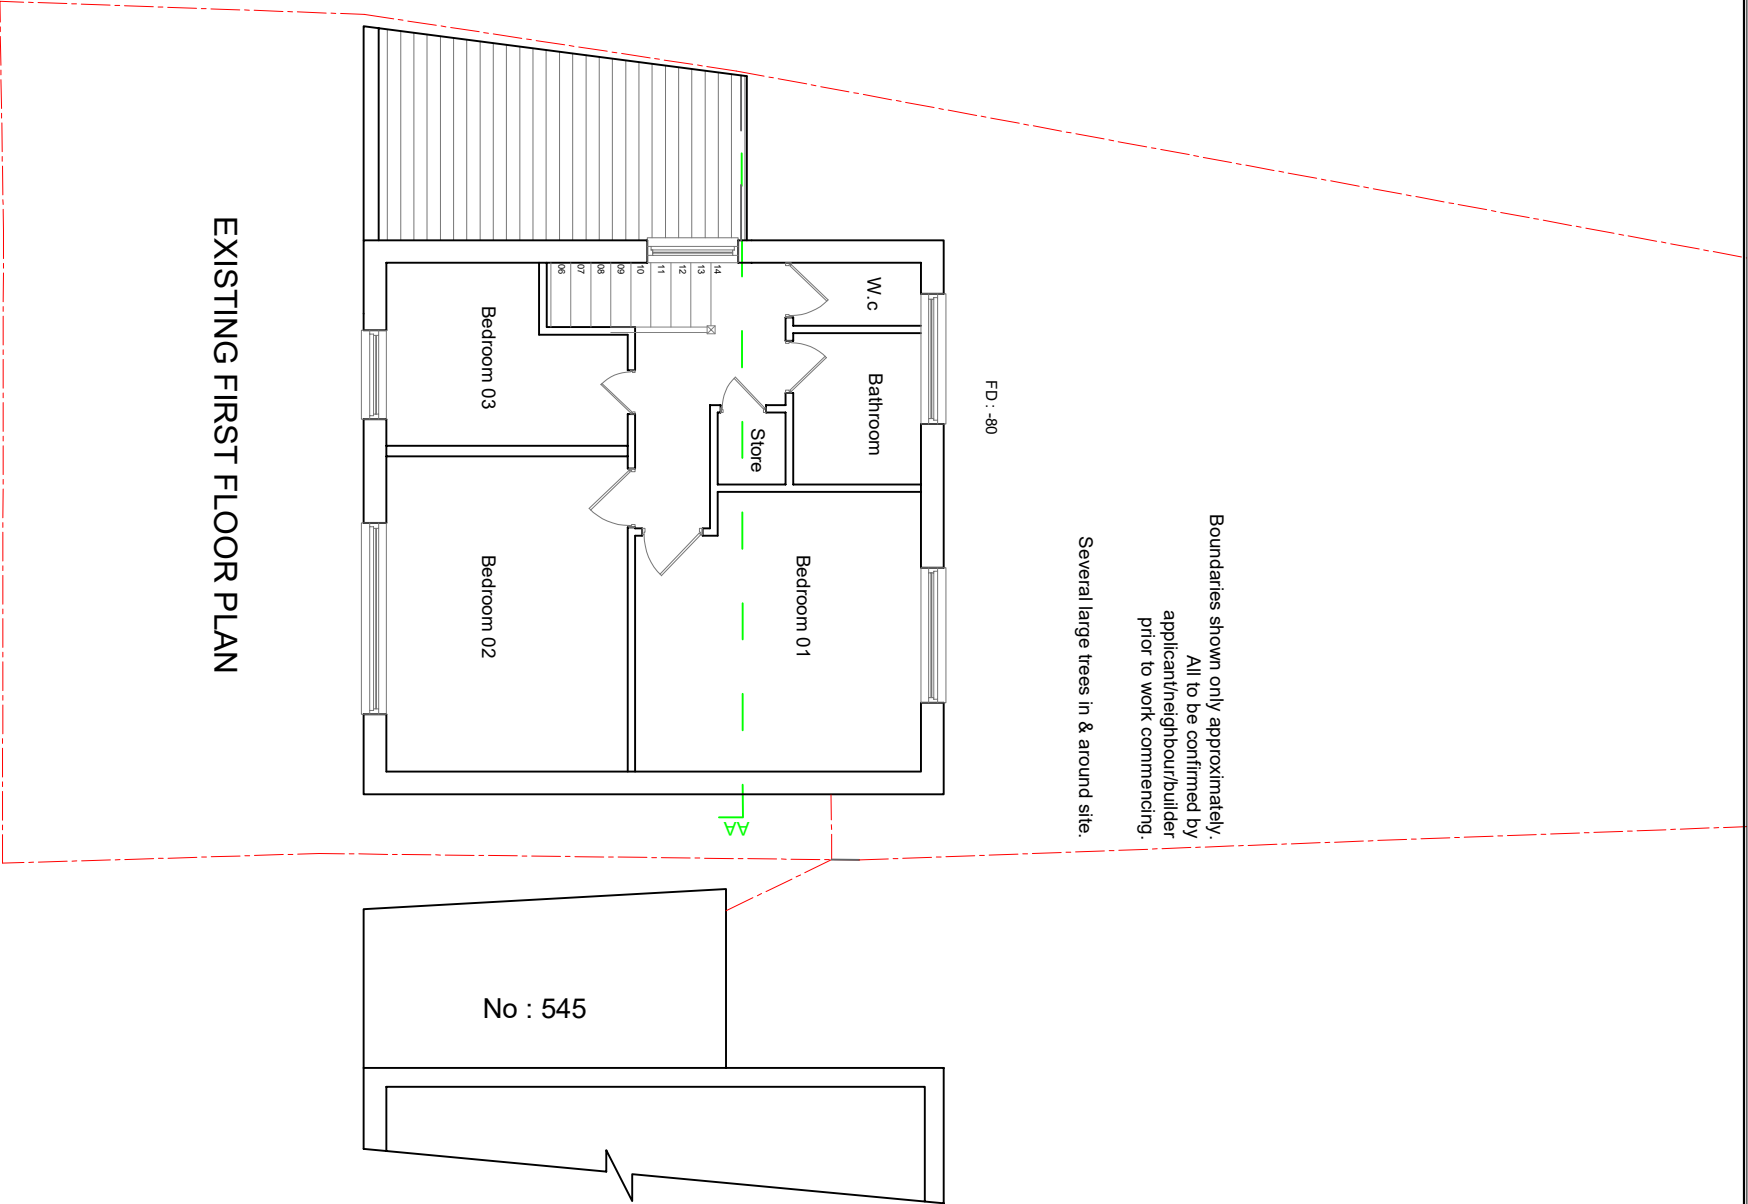


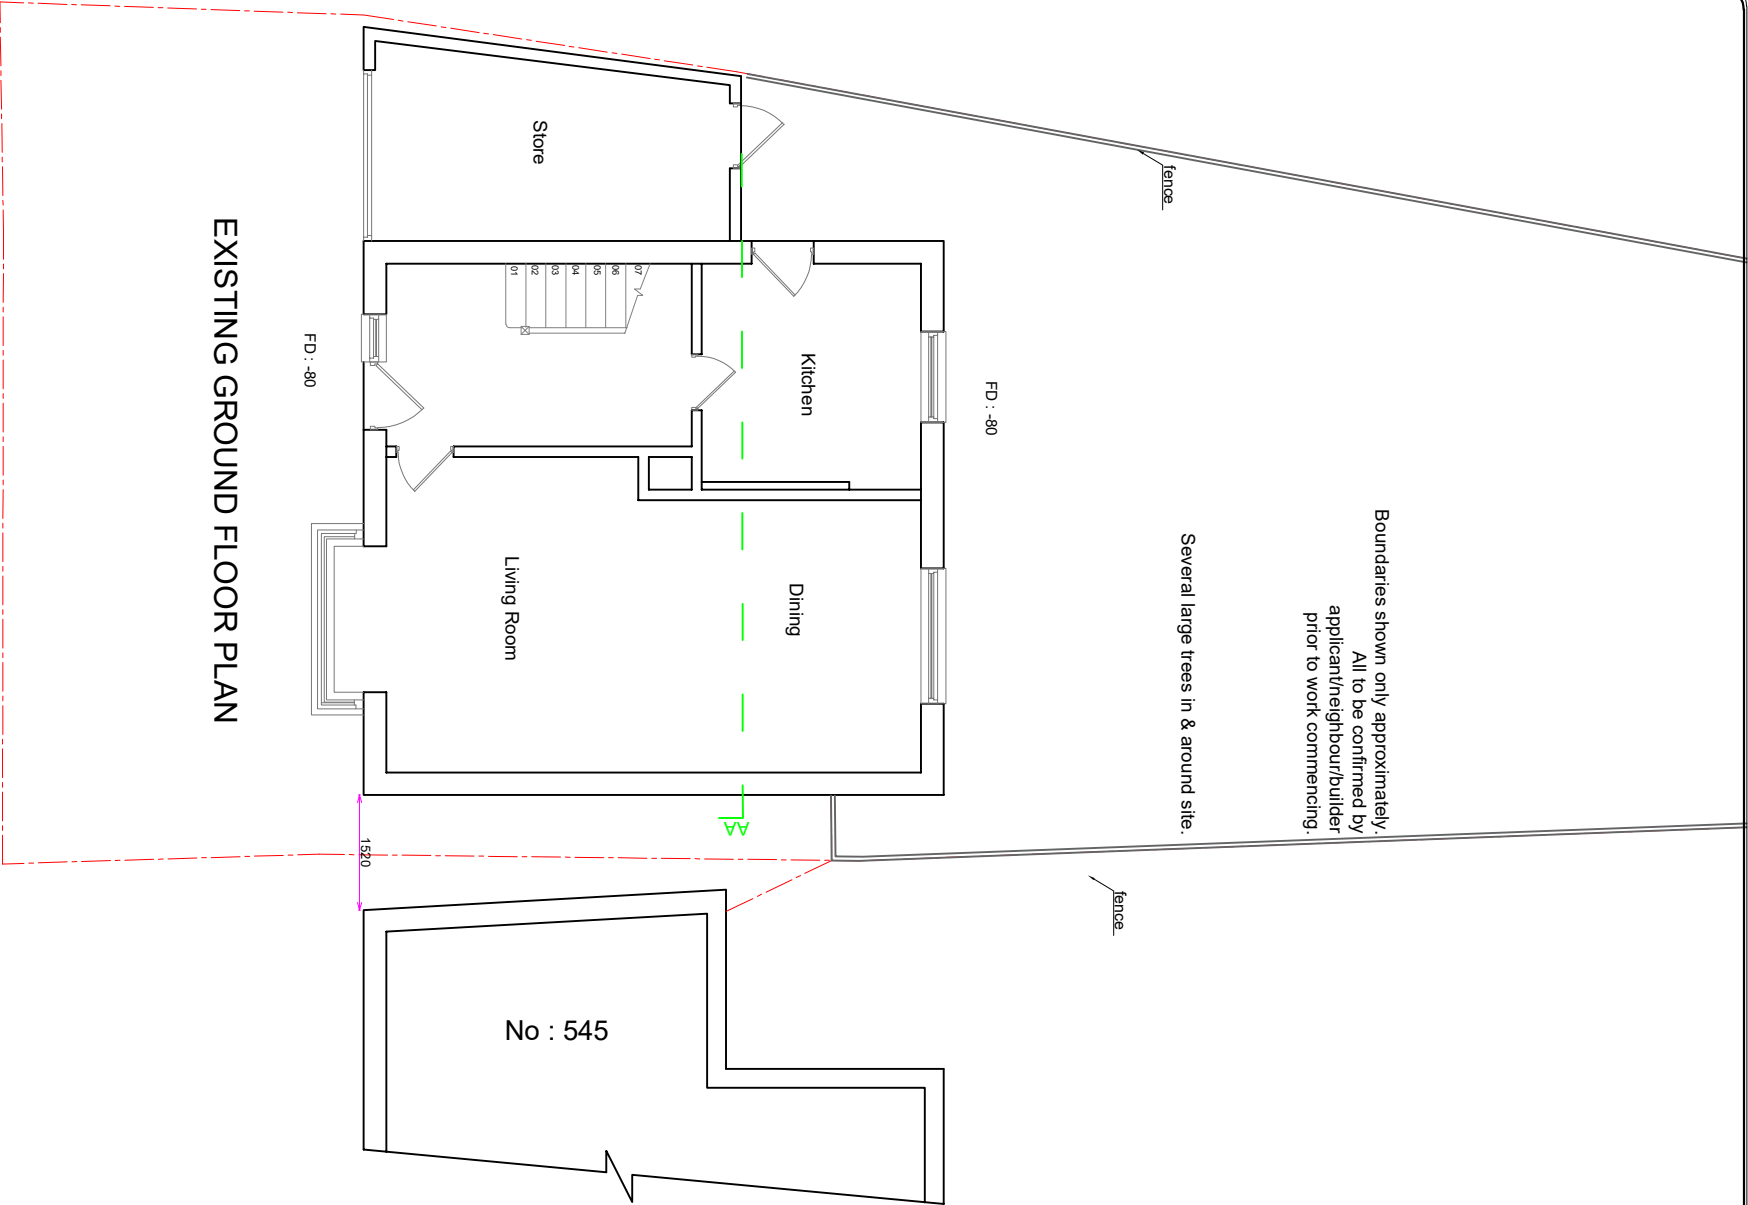

COPYRIGHT :

JOB TITLE : 543 Bath Rd, Longford,
West Drayton UB7 0EL

DRAWING TITLE : Existing Plans

SCALE : 1/100

Date : 20.03.2023

DRG No : 543BATH01