



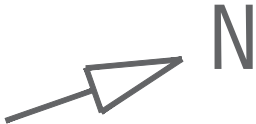

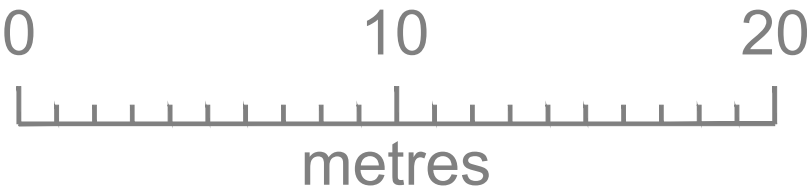

Block Plan
1:200



<div><p>Planning</p></div>	<div><p>Tel: 020 3576 0996</p><p>Email: info@excelplanning.co.uk</p><p>Address: 45 Stamford Hill London N16 5SR</p></div>	Revision	Revision Date	ADDRESS	53 Hayes End Rd, Hayes UB4 8EJ	As shown@A3		SHEET N.	DRAWING TITLE Existing and Proposed Block Plan	<p><small>Copyright in the design and this drawing is the property of Excel Planning Ltd. Reproduction in whole or in part is forbidden without written permission of Excel Planning Ltd. This drawing must be read in conjunction with all other relevant documentation and drawings.</small></p> <p><small>Excel Planning Ltd accepts no liability for any expense, loss or damage of whatsoever nature and however arising from any variation which has not been referred to them and their approval obtained.</small></p> <p><small>Do not scale from this drawing, only figured dimensions are to be used. All dimensions to be cross-checked on-site prior to manufacture and construction. Any discrepancies to be reported to Excel Planning Ltd immediately.</small></p>
								EP001		
								DATE: 28/11/2024	SCALE: As shown @ A3	