


Location Plan

Site Address: 53, Hayes End Road, Hayes, UB4 8EJ

Date Produced: 30-Jun-2025

Scale: 1:2500 @A4

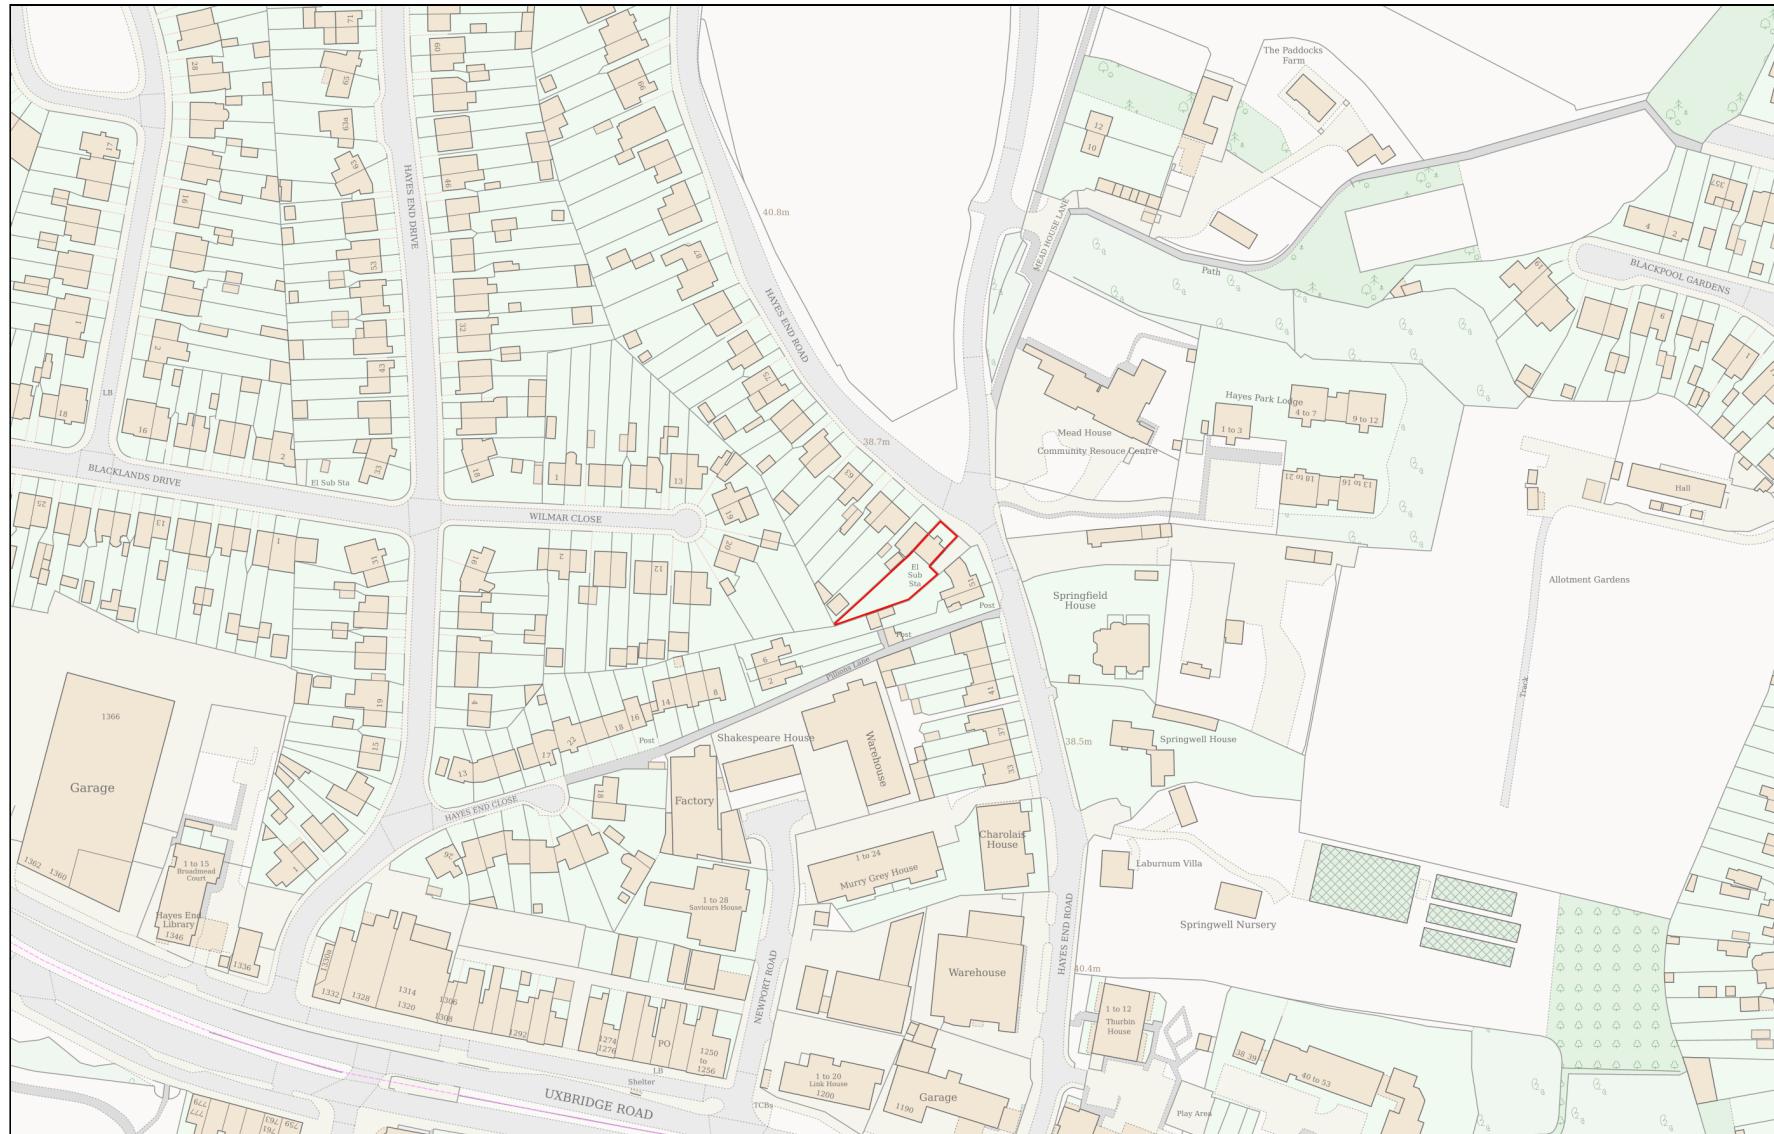

Planning Portal Reference: PP-14129739v1

0 100
Metres