

0 m 5 m (SCALE 1:200 on A4) 10 m
2M 2 4 6 8 10M 20m

CLIENT OF THE H/# 78, UB4, (OWNER), MR. RASHID BHATTI, (S-I.)

Council Planning Ref #

Council Ref #

PLANNING PORTAL-PP	(OWNER) MR. RASHID BHATTI ADD: H/# 78 + 80, (1 OWNER) SHAKESPEARE AVENUE HAYES MIDDX - LONDON UB4 0BW.
PP	PROPOSAL: EXISTING (OLD) OUTBUILDINGS H/# 78, TO BE CONVERTED INTO GYM AND GAME ROOM IN EACH.
COUNCIL REF #	DWG# - R/78-80/B-1/C
Rev	DATE: 04/07/2024
RESUBMISSION	SCALE AS SHOWN
04/07/2024	SHEET# (S.I. & S-II)

DRAW IT
Architectural Technician/Consultant
MR. MONEY QADRI
Agent
DOVECOTE BARN,
SG4 7DZ, Herts.,
Mobile: 07949035715
Email: draw_it@hotmail.com







OWNER/MR. RASHID BHATTI.
ADD: H/# 78, SHAKESPEARE
AVENUE, HAYES, MIDDX - LONDON,
UB4 - OBW./U.K.

DWG/# R/78-80/B-1/C.

SCALE AS SHOWN SHEET #

DATE: 04/07/2024 S.I. & S-II

PROPOSAL: EXISTING
OUT BUILDING OF
H/# 78/ TO BE CONVERTED
INTO, GYM, AND
GAME ROOM, TOO.

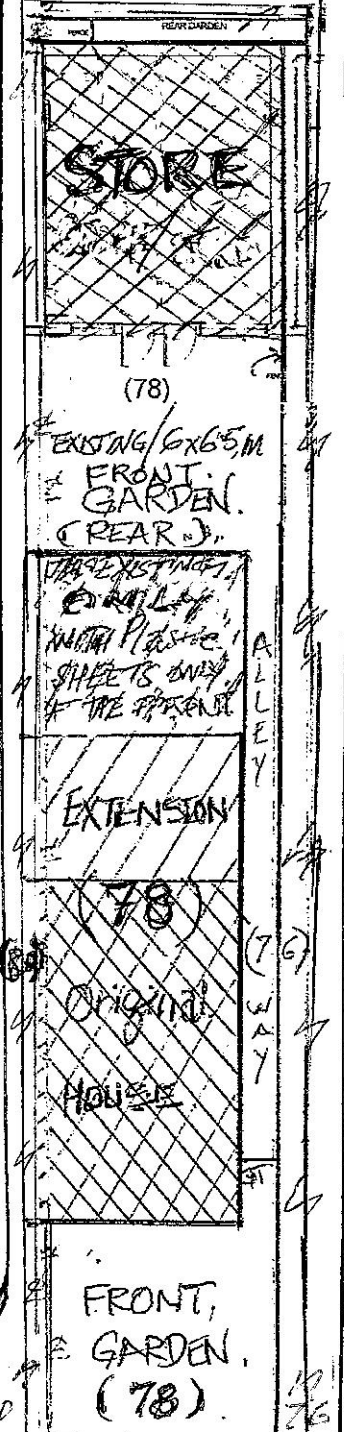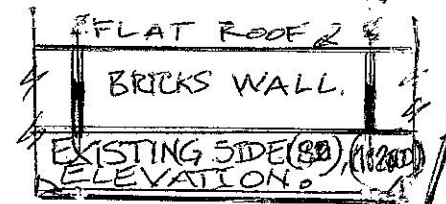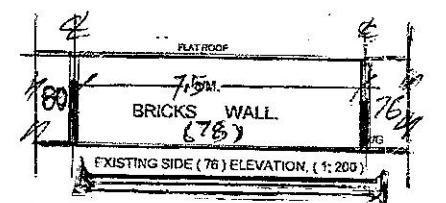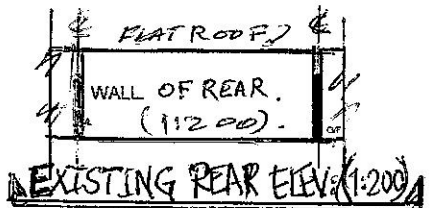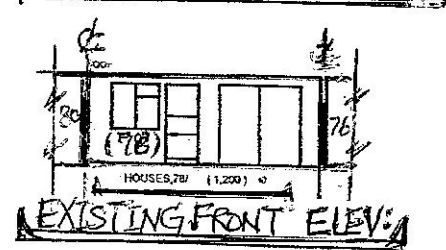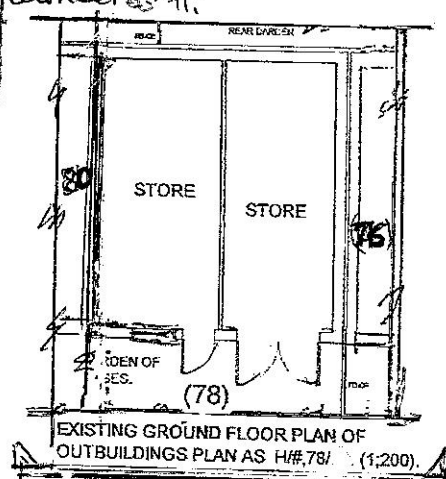

Council Ref #
PLANNING PORTAL REF #
RESUBMISSION
REV:-

SHAKESPEARE,
AVENUE, HAYES
UB4 - OBW
EXISTING BLOCK PLAN OF 78.
BOTH OUTBUILDINGS PLAN. (1:200)

EXISTING BLOCK PLAN.