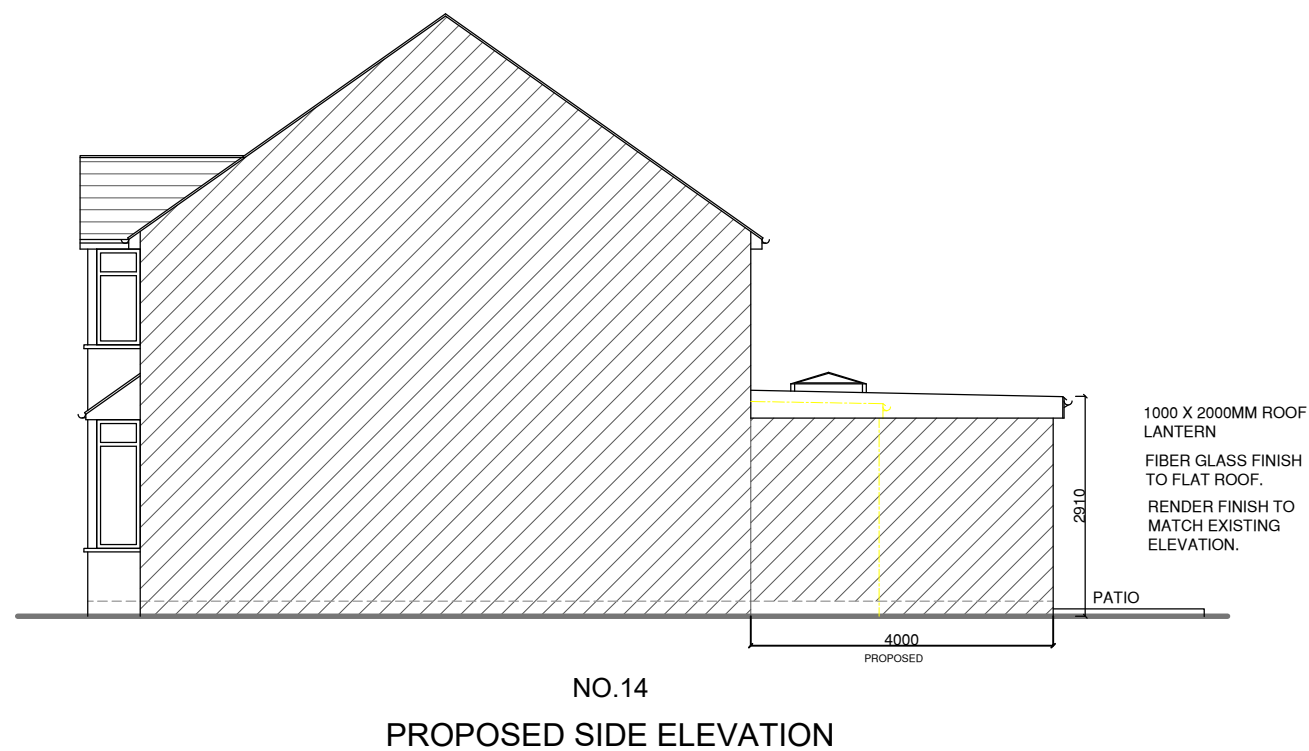
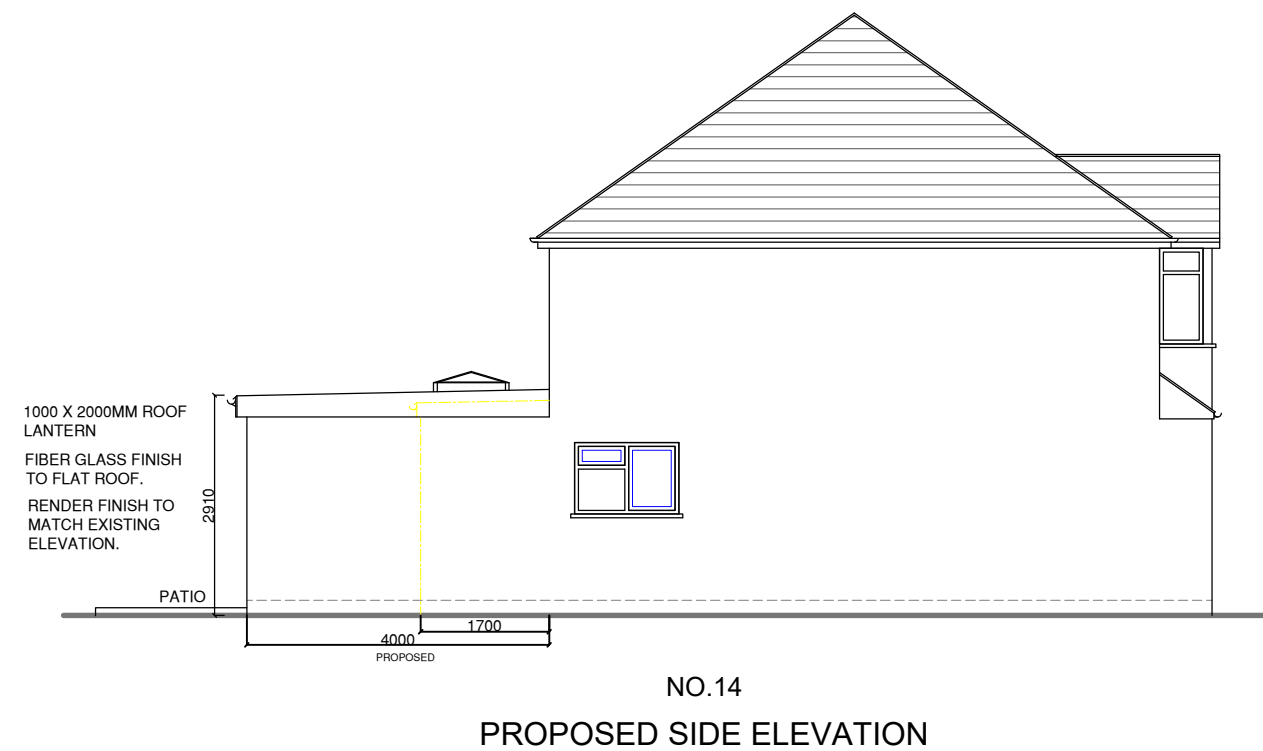


NOTES :			A
			B
	Date	Revisions	
			
Client MRS. ANJANA KARKI			
Job Title			
14 ST. ANSELMS ROAD HAYES UB3 1SY			
Drawing Title PROPOSED ELEVATIONS			
Scale: 1 : 100 (A3)			
Date: JUNE 2022			
Checked by:		Drawn by: RS	H
Drg No. TP/558/04		Rev.	