


MICHAEL OAKES ARCHITECTS LTD.

Michael Oakes (Director) B.A. Hons Arch. Dipl. Arch. Registered Architect


REGISTERED ARCHITECTS, DESIGNERS + ILLUSTRATORS

Telephone: 01895 235089 - E-mail: michaeloakesarchitect@googlemail.com

[purple] = area of roof
to be upgraded.

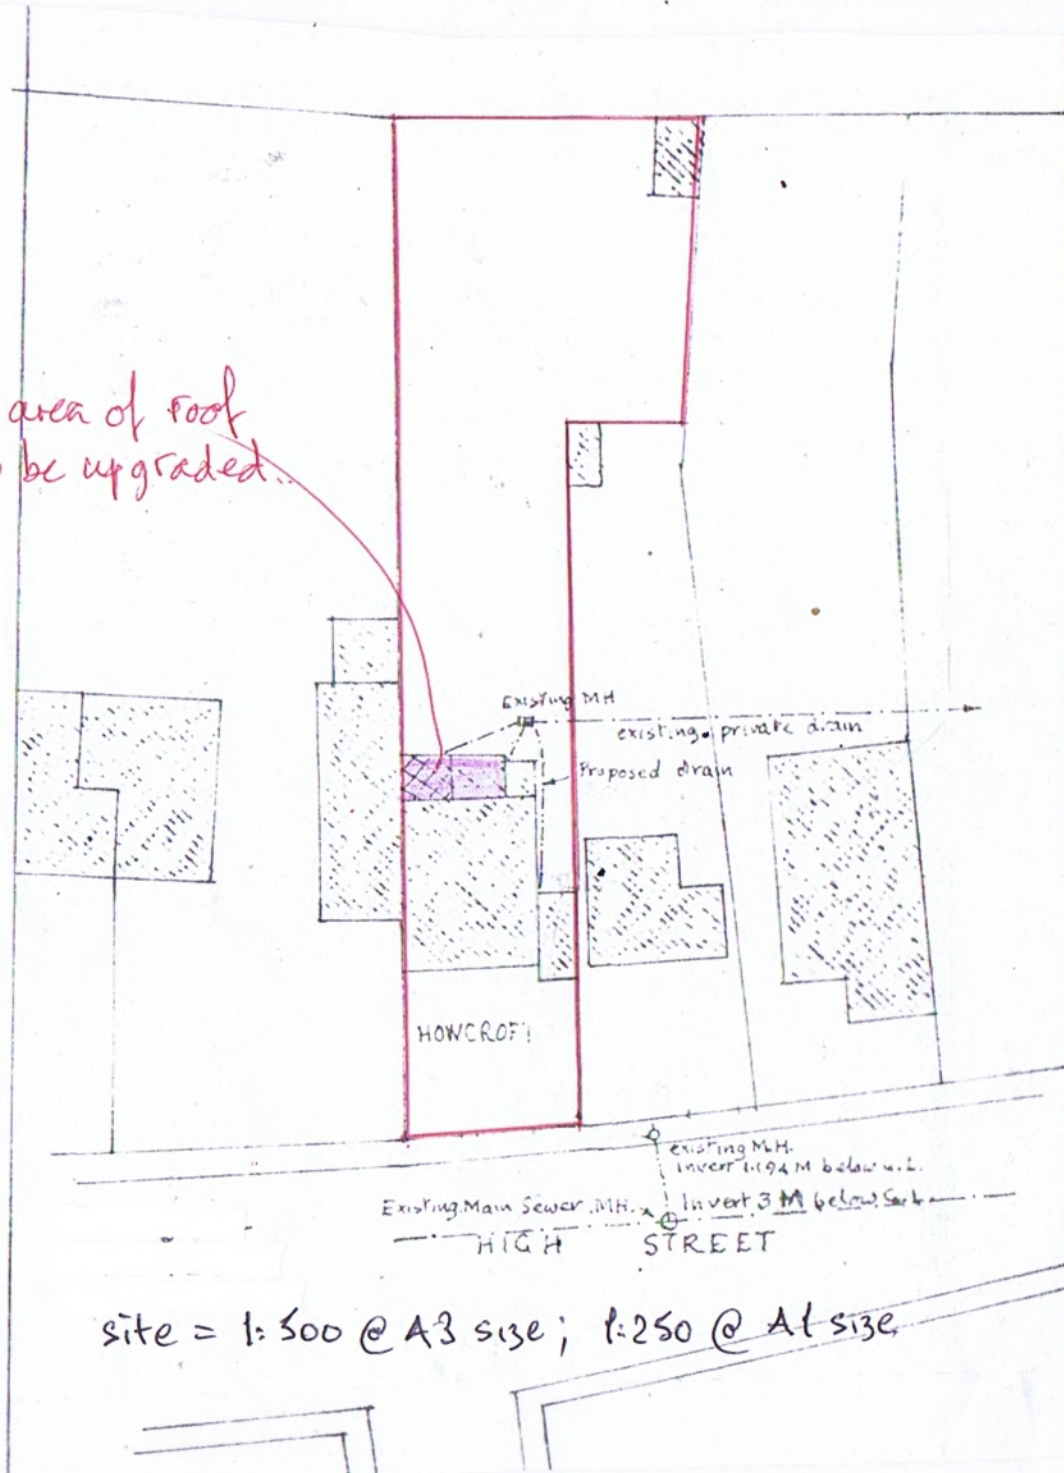

site = 1:500 @ A3 size; 1:250 @ A1 size

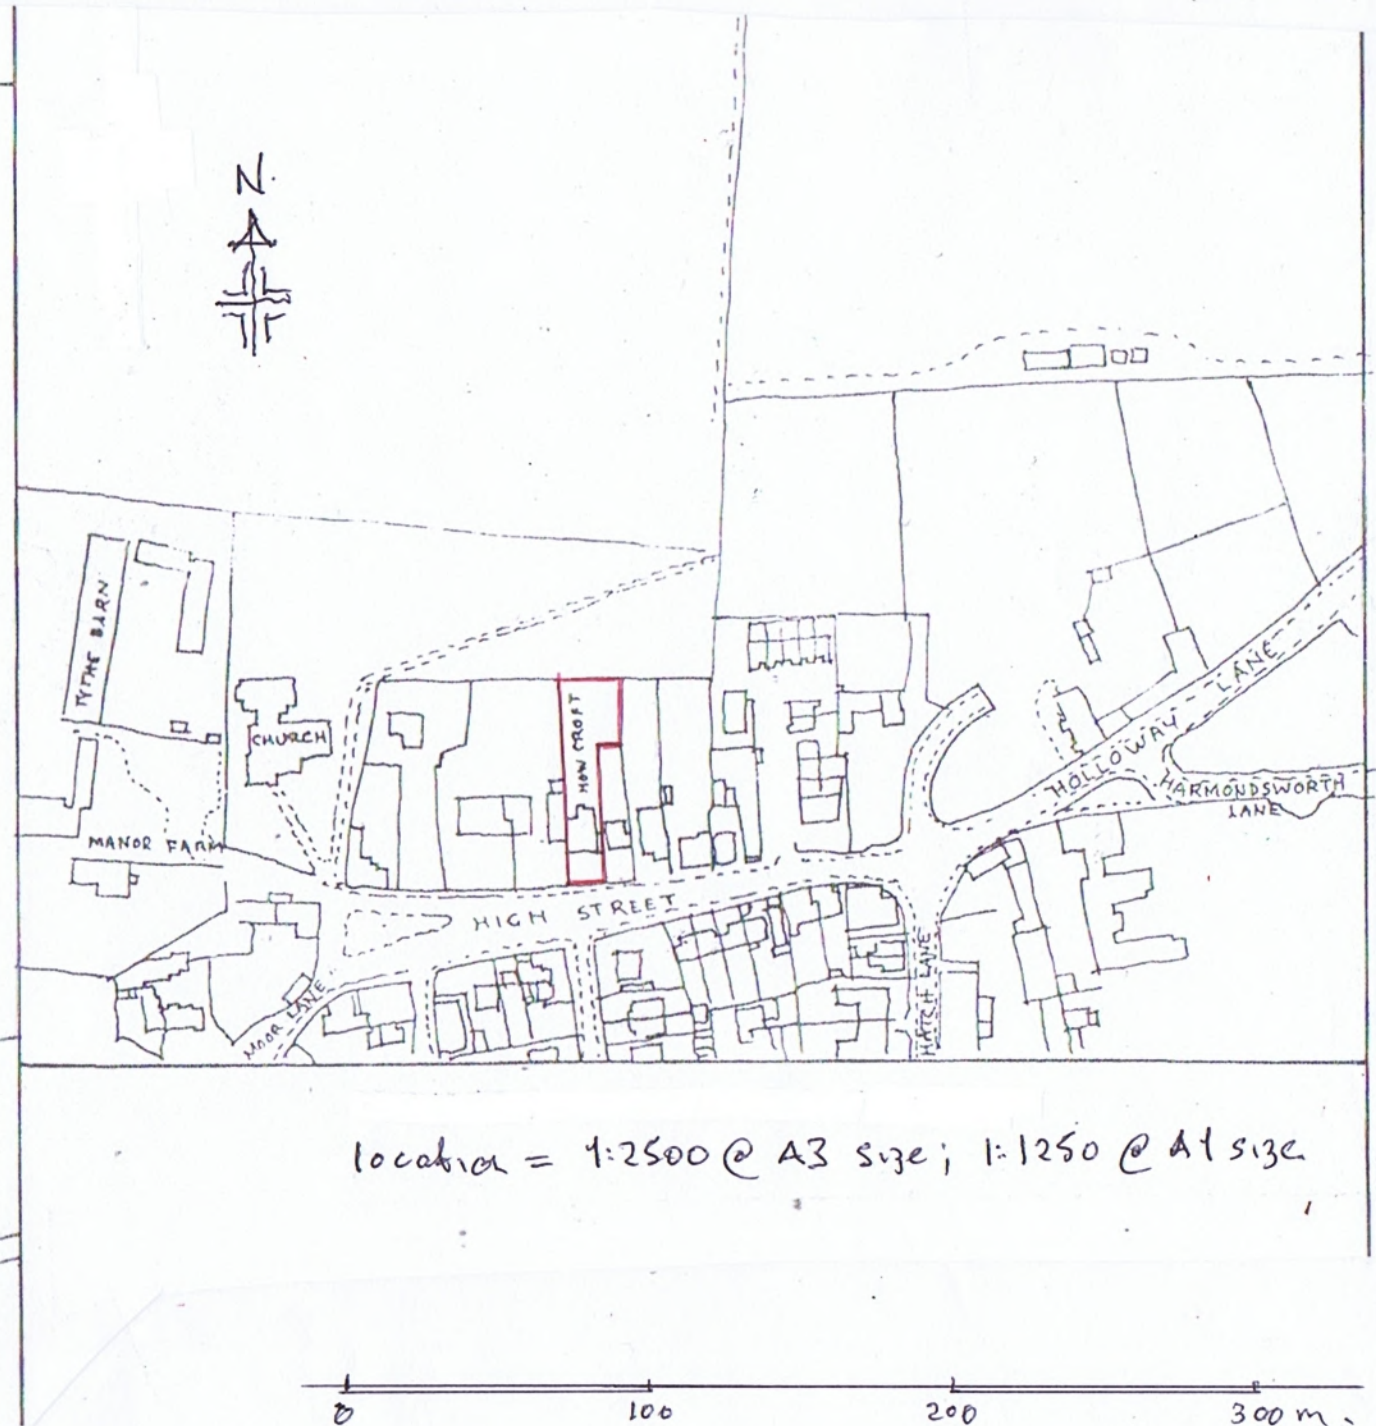

location = 1:2500 @ A3 size; 1:1250 @ A1 size

proposed necessary rear renewal works at 'Howcroft', High Street, Harmondsworth, UB7 0AQ. client - J. Bayley February 2022. drawing. 1. scale varies @ A1 + A3 size.

10 Parkfield Avenue, Hillingdon, Middlesex, UB10 0DF, Great Britain

Company No. 11265142, registered office address as above