


1:50 0 1 2 5m

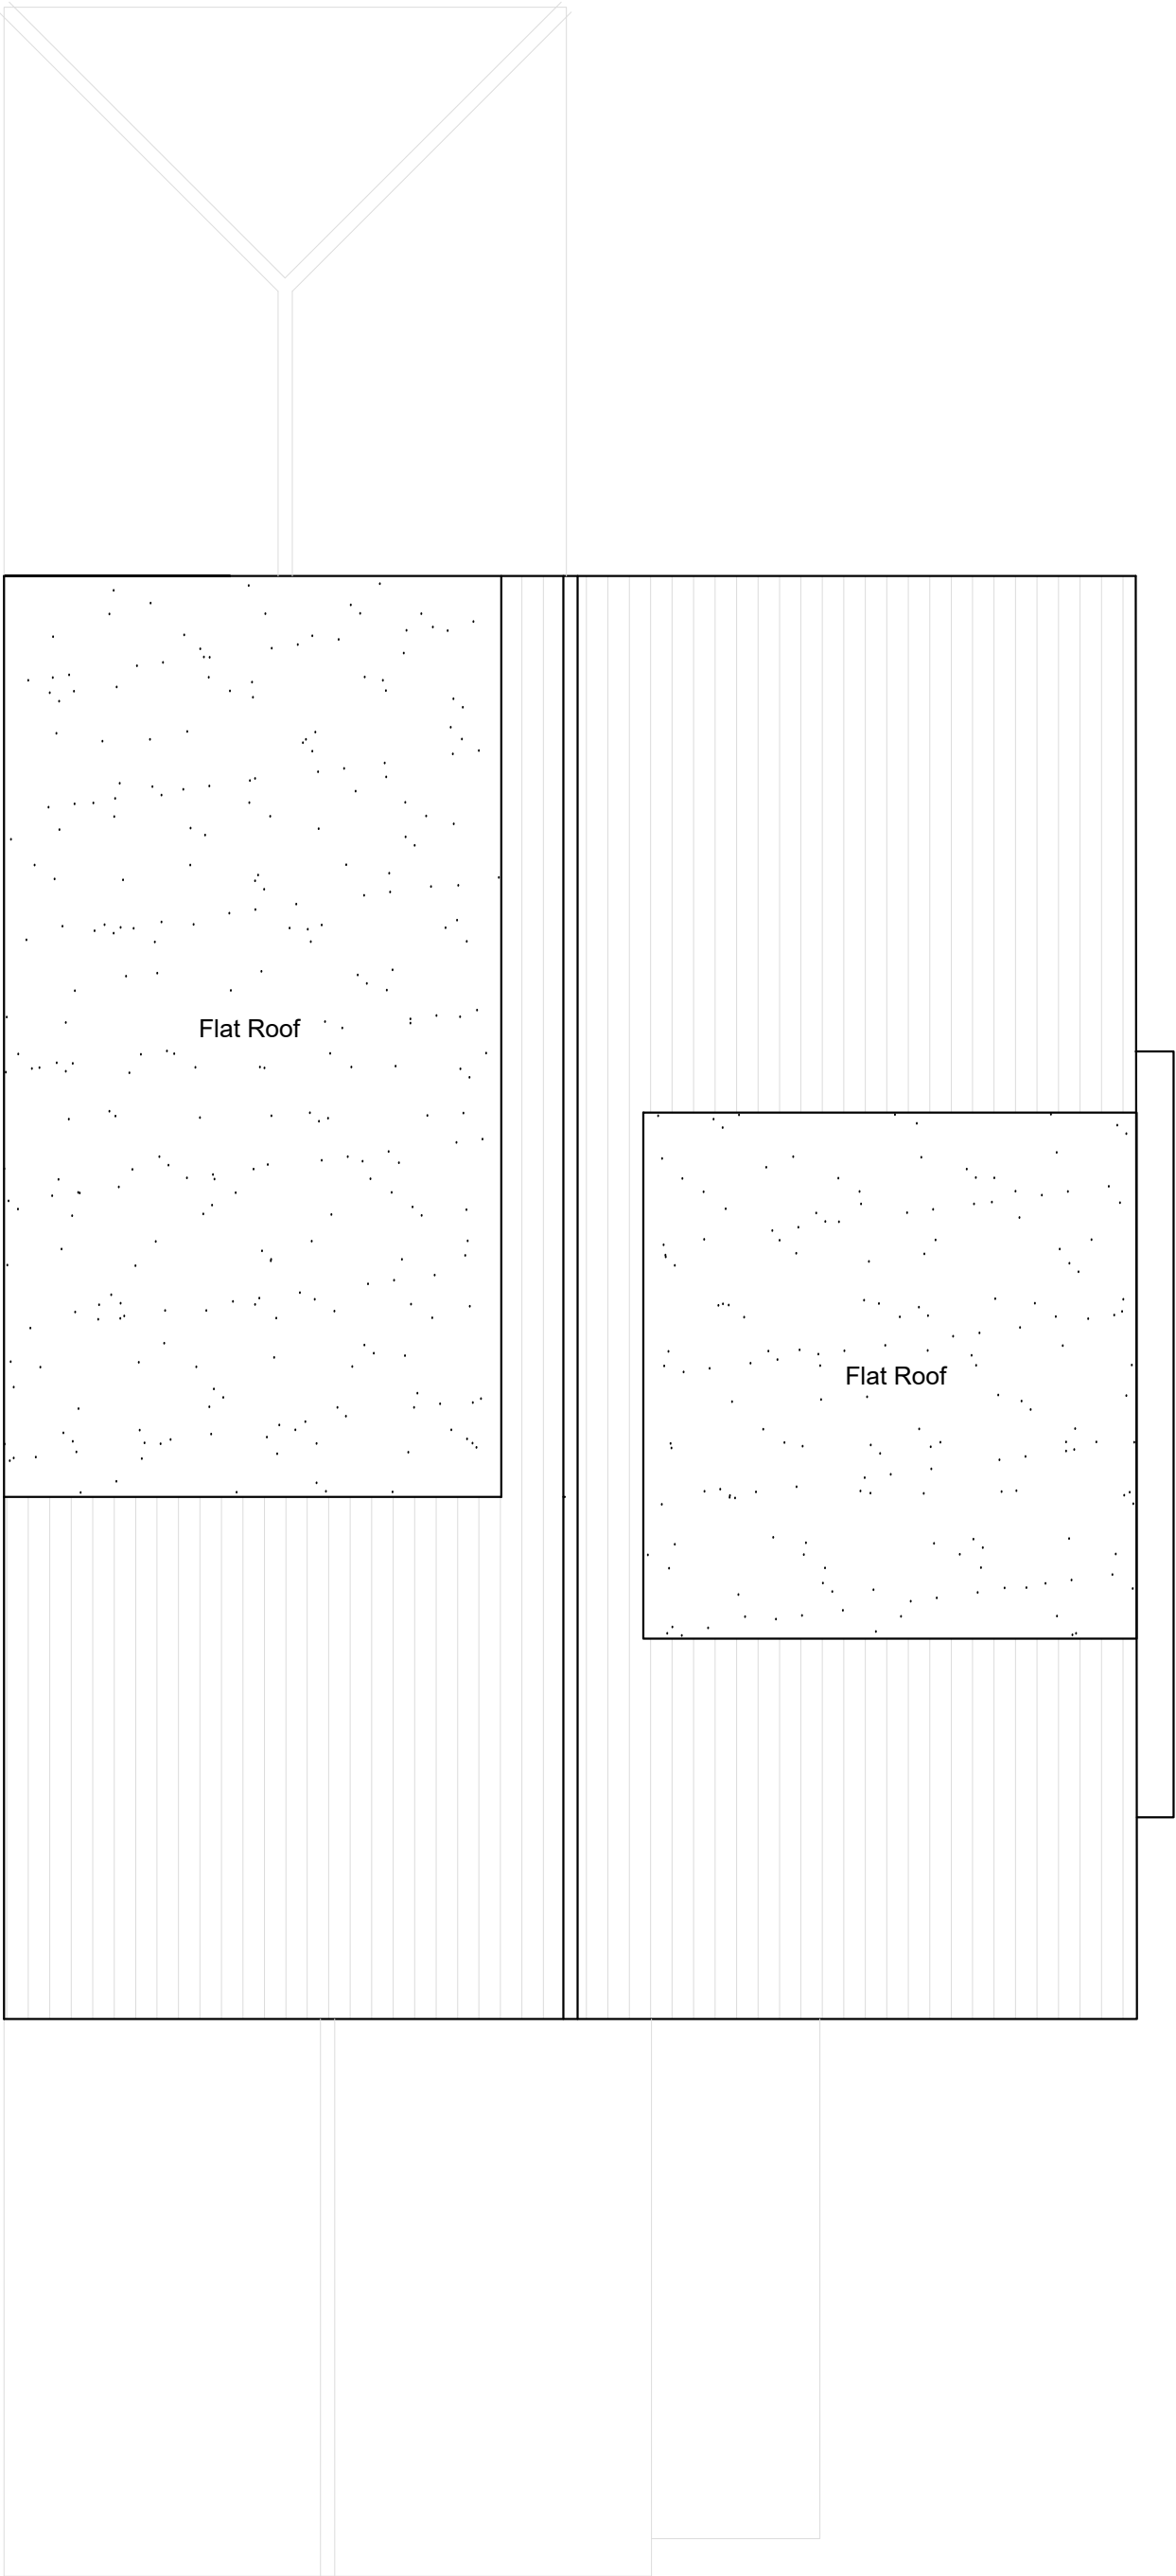

○ R o o f P l a n
1 : 5 0

- NOTES GENERAL:
- Work to figured dimensions and relative position only, confirm to designer
 - This drawing is to be read in conjunction with all relevant drawings, detailed specifications where applicable and all associated drawings in this series (if any)
 - Any discrepancy on this drawing is to be reported immediately to Oakman Architecture Ltd for clarification
 - The contractor is responsible for all temporary works and for the stability of the works in progress

	08.02.26	BJS			
Revision	Date	Drawn	Designer	Checked	Approved

Revision History

OAKMAN
ARCHITECTURE.

☎ Address: 7 Denham Way, Denham UB9 5AX

☎ Mob : 07787197752
E mail : benjamin@oakmanltd.com

Project Address:

42 Keswick Gardens
Ruislip
HA4 7XN

Client:

Mr and Mrs Spitz

EXISTING

Drawing Number: 2532-PL-003

Scales: 1:50 ☎ A3

Rev. No. —