
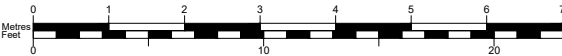


NOTES:
- Do not scale off this drawing.

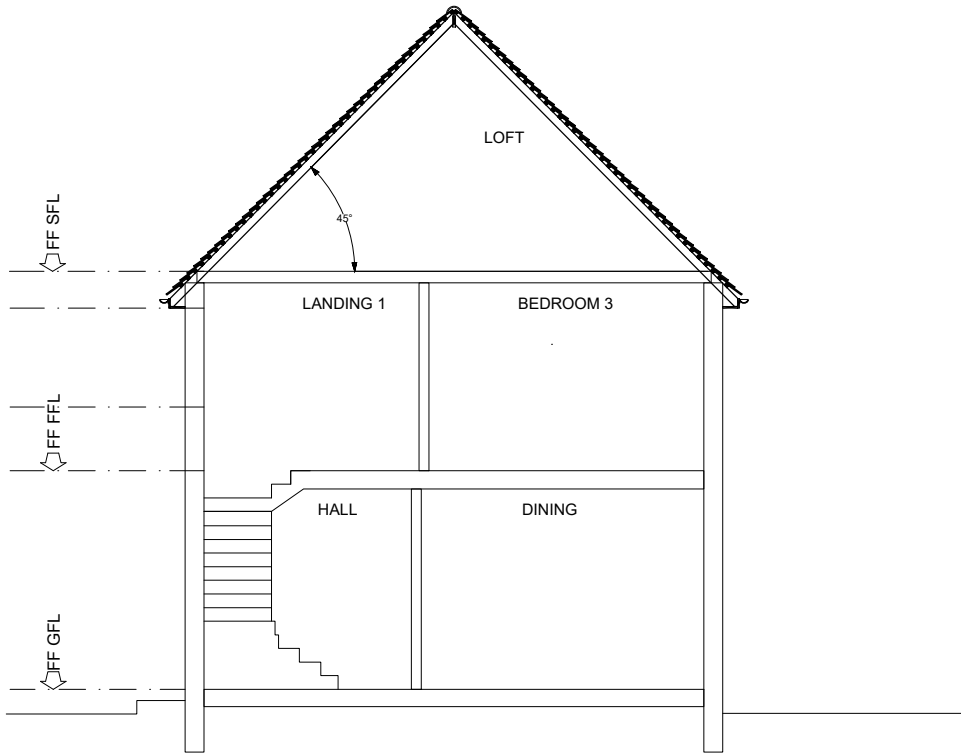

Revisions:
24.11.22 - Planning application submitted

LOCATION 8 Warren Road, Ickenham, UB10 8AA		CLIENT Mr & Mrs Sahota		DRAWN BY YK	DRAWING TITLE Existing Section AA	JOB No 1509	SIZE A3	<div>50°North</div> <div>Architecture Sustainability Design</div>
JOB DESCRIPTION Side/ Rear Extension/ Loft Conversion		SCALE 1:100 @ A3	STATUS Planning	CHECKED BY TB/LB		DRAWING No 009	REV	
50degrees.co.uk								