



Rev.	Amendments
A	Note for hard standing area added 08/07/2025
B	Rear extended further 13/03/2026
C	Rear reduced to 4m 16/04/2026
D	Elevations changed 15/06/2026

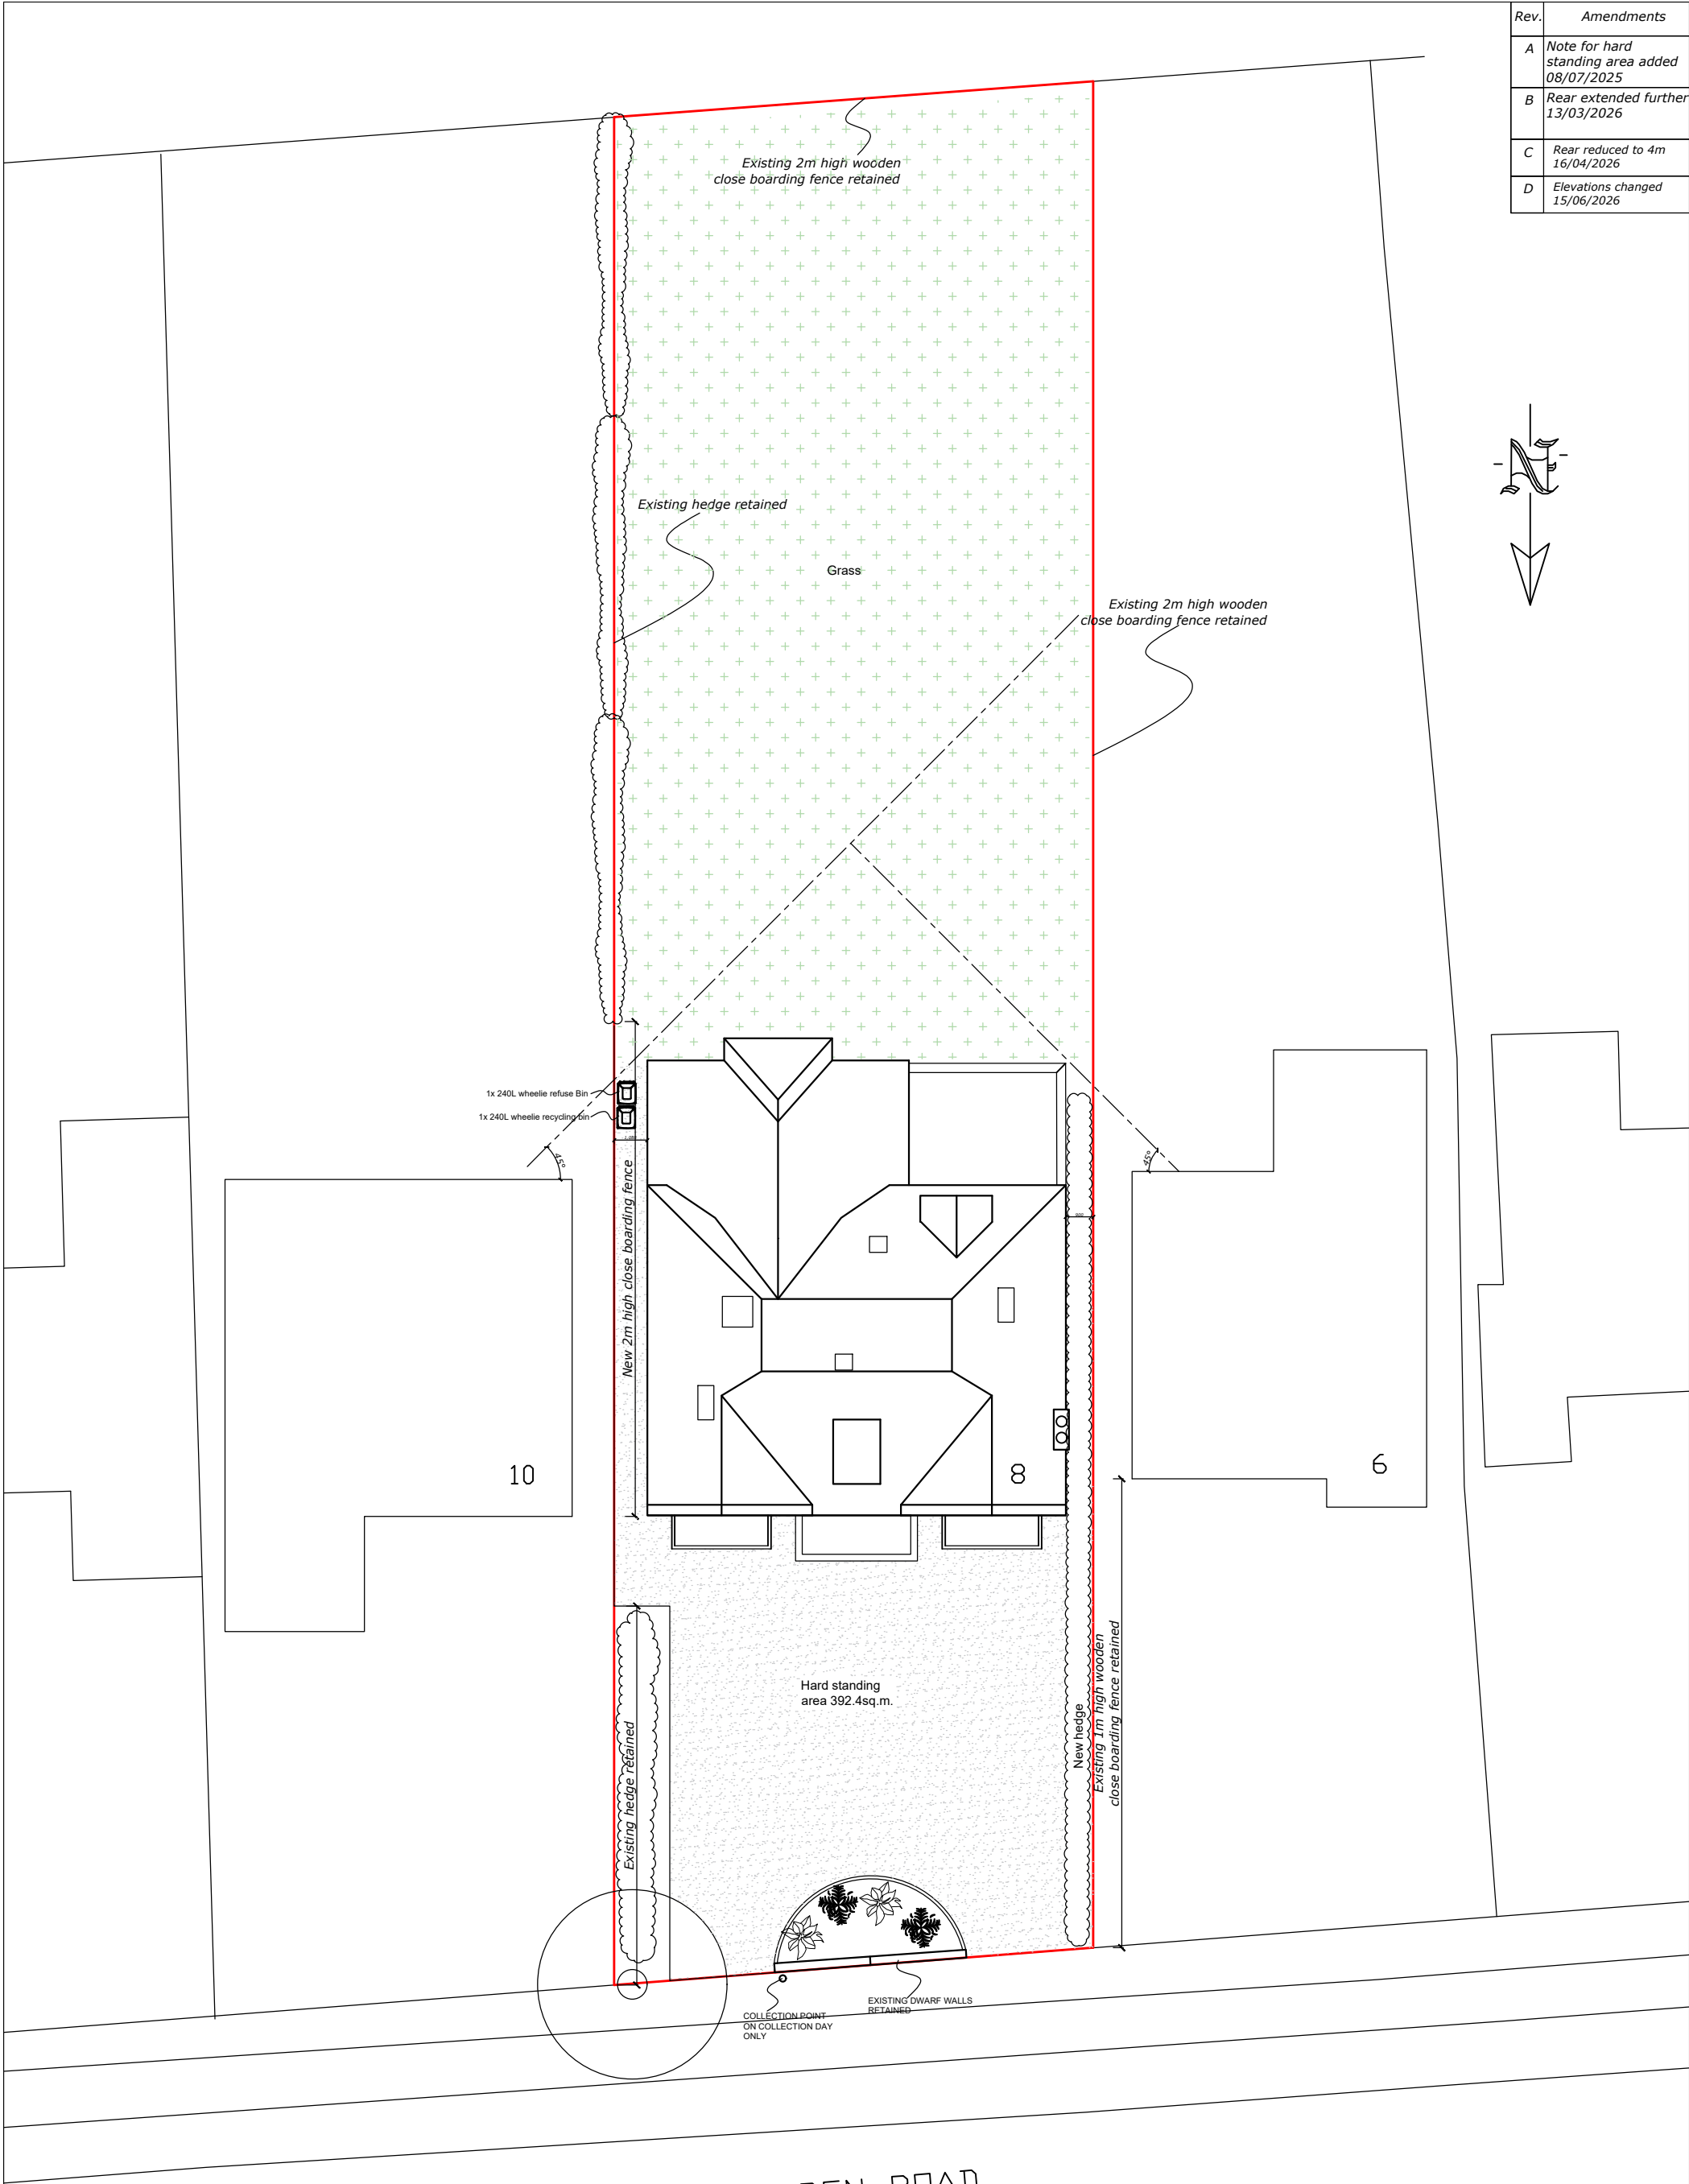

8 Warren Road, Ickenham,
Uxbridge, UB10 8AA

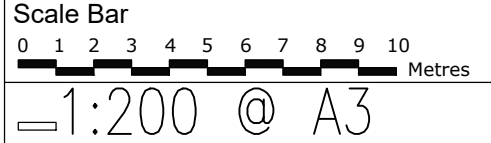

THE GILLET MACLEOD PARTNERSHIP
Chartered Architects & Town Planning Consultants
1 High Road Old Eastcote Pinner Middlesex HA5 2EW tel. 0208 868 1333

Drg. No. 23/3569/51D
Scale 1:200 @ A2
Date 15/04/26
Drawn by AK

REVISION
D
C drawer