


Rev.	Amendments
A	Note for hard standing area added 08/07/2025
B	Rear extended further 13/03/2026
C	Rear reduced to 4m 16/04/2026
D	Elevations changed 15/06/2026
E	Roof changed 28/07/2026

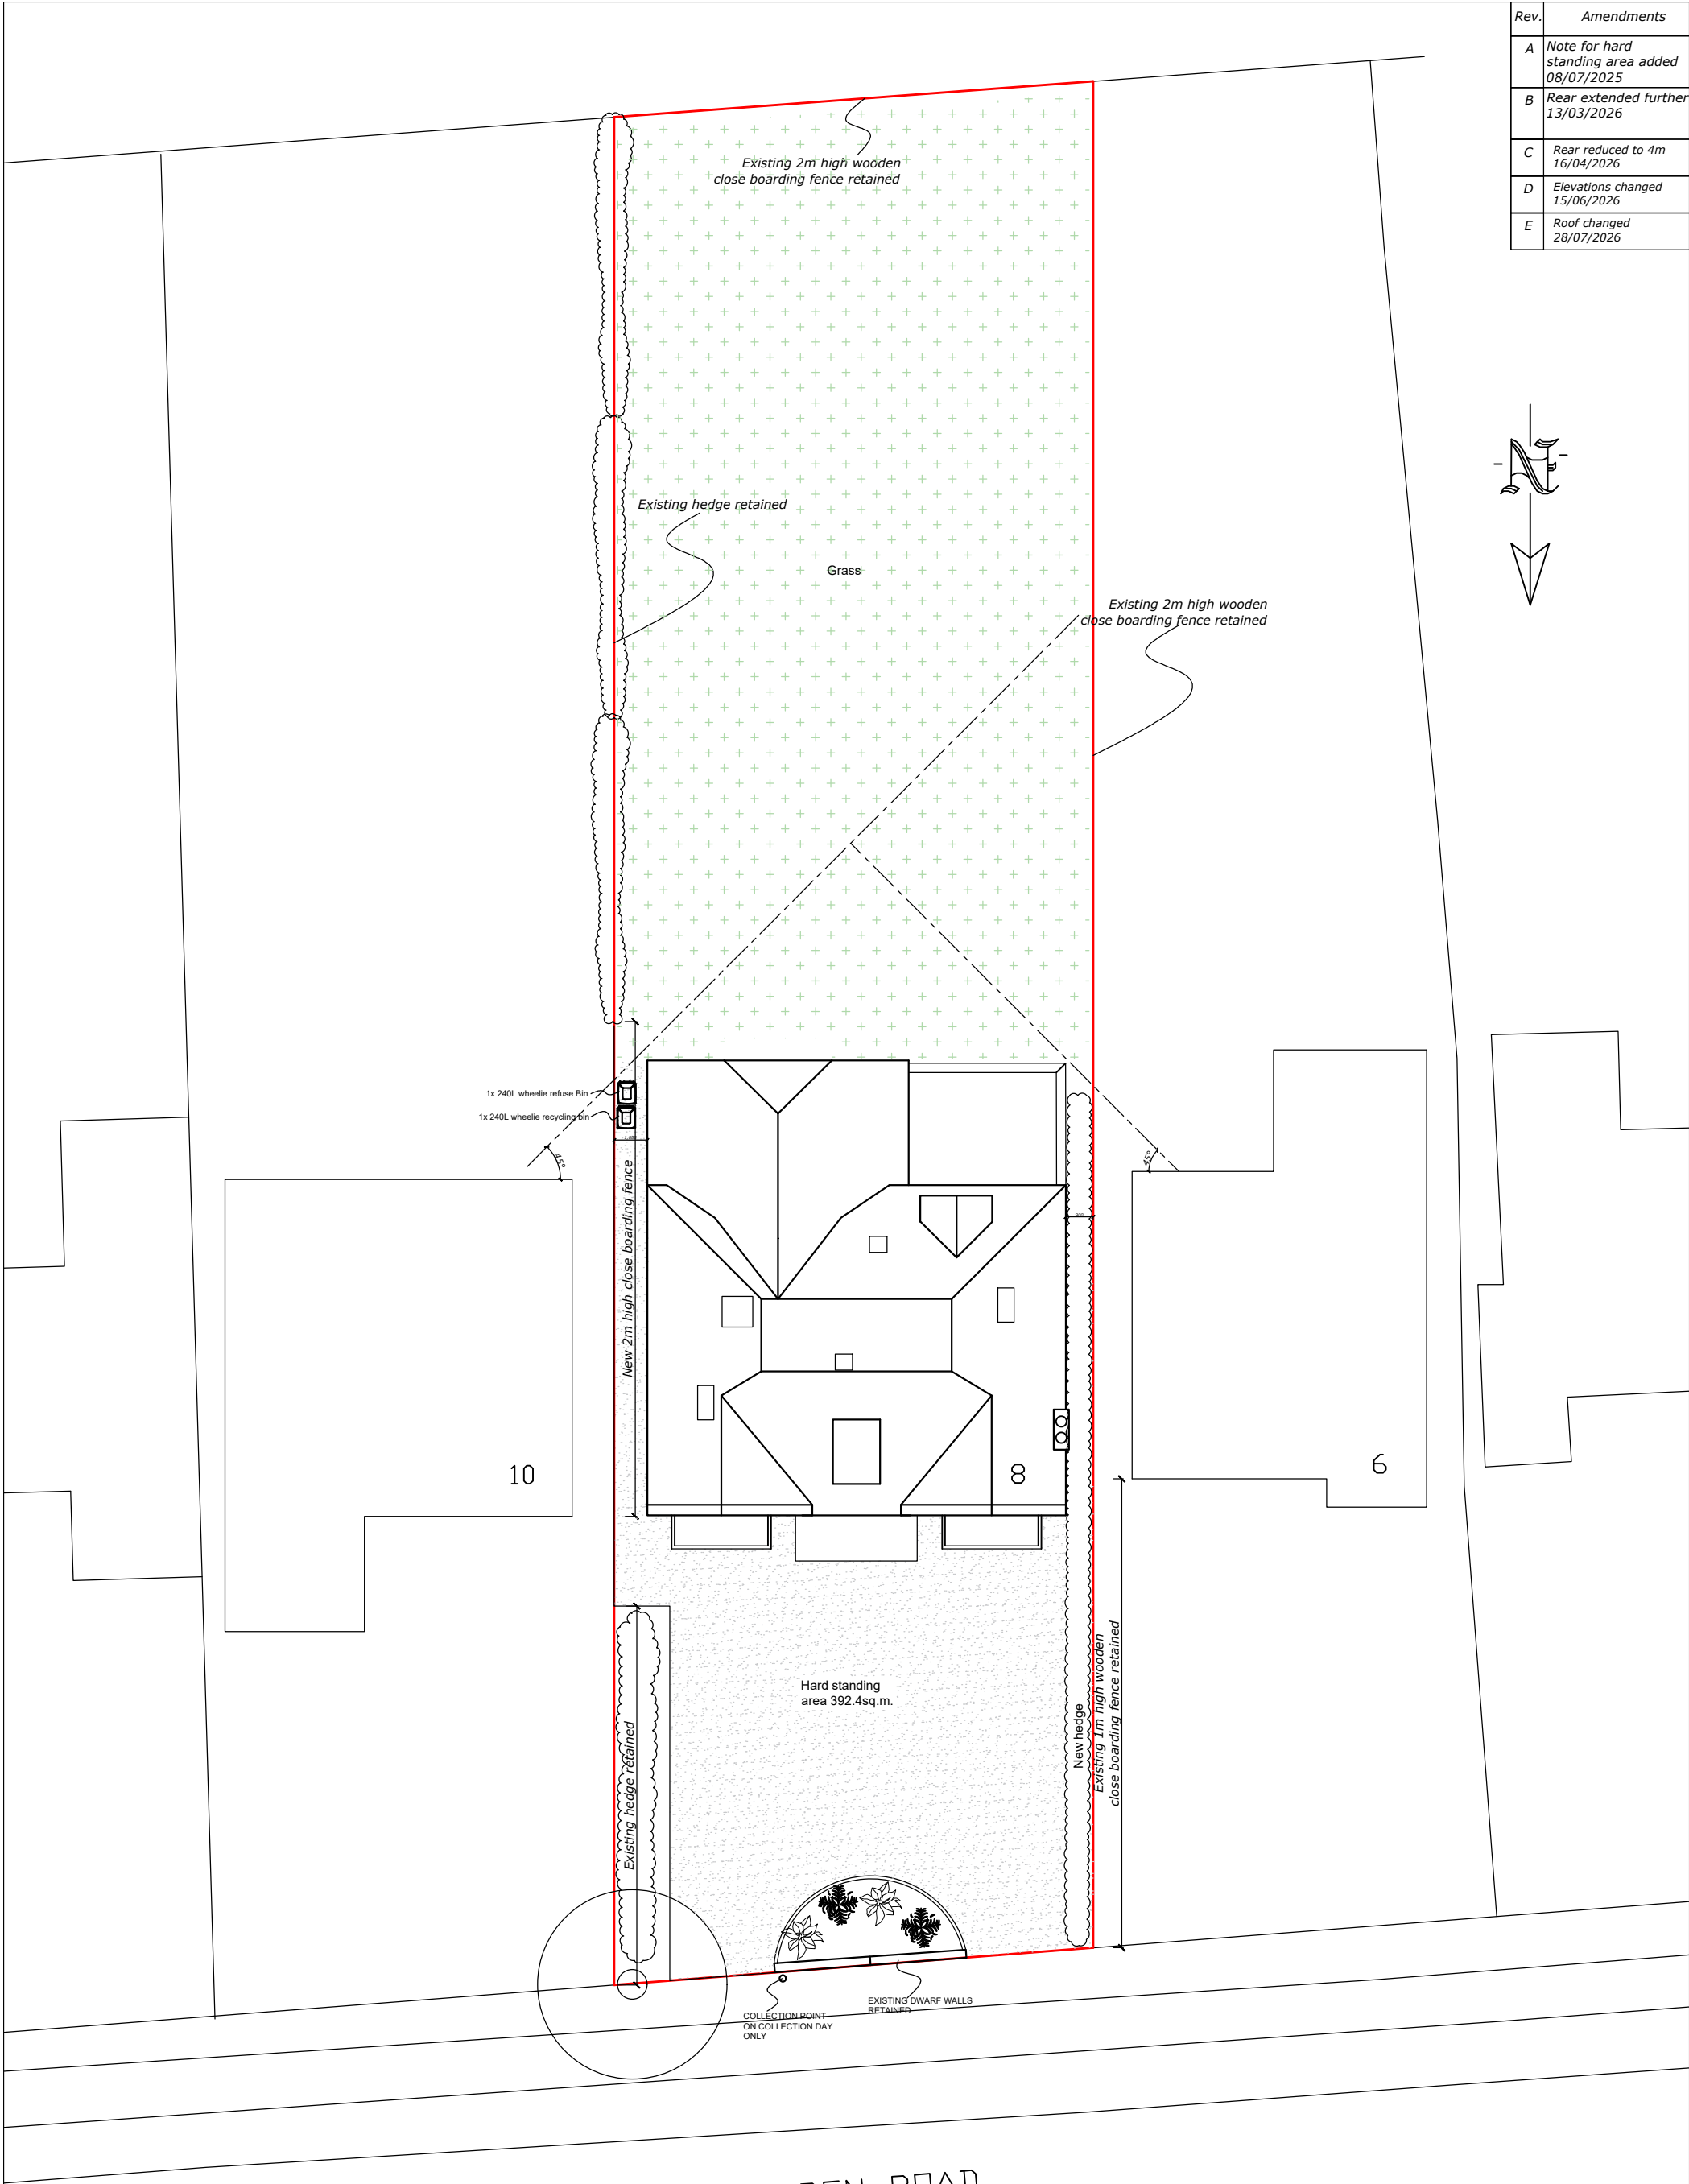

WARREN ROAD

PROPOSED SITE PLAN