



PROPOSED SITE PLAN

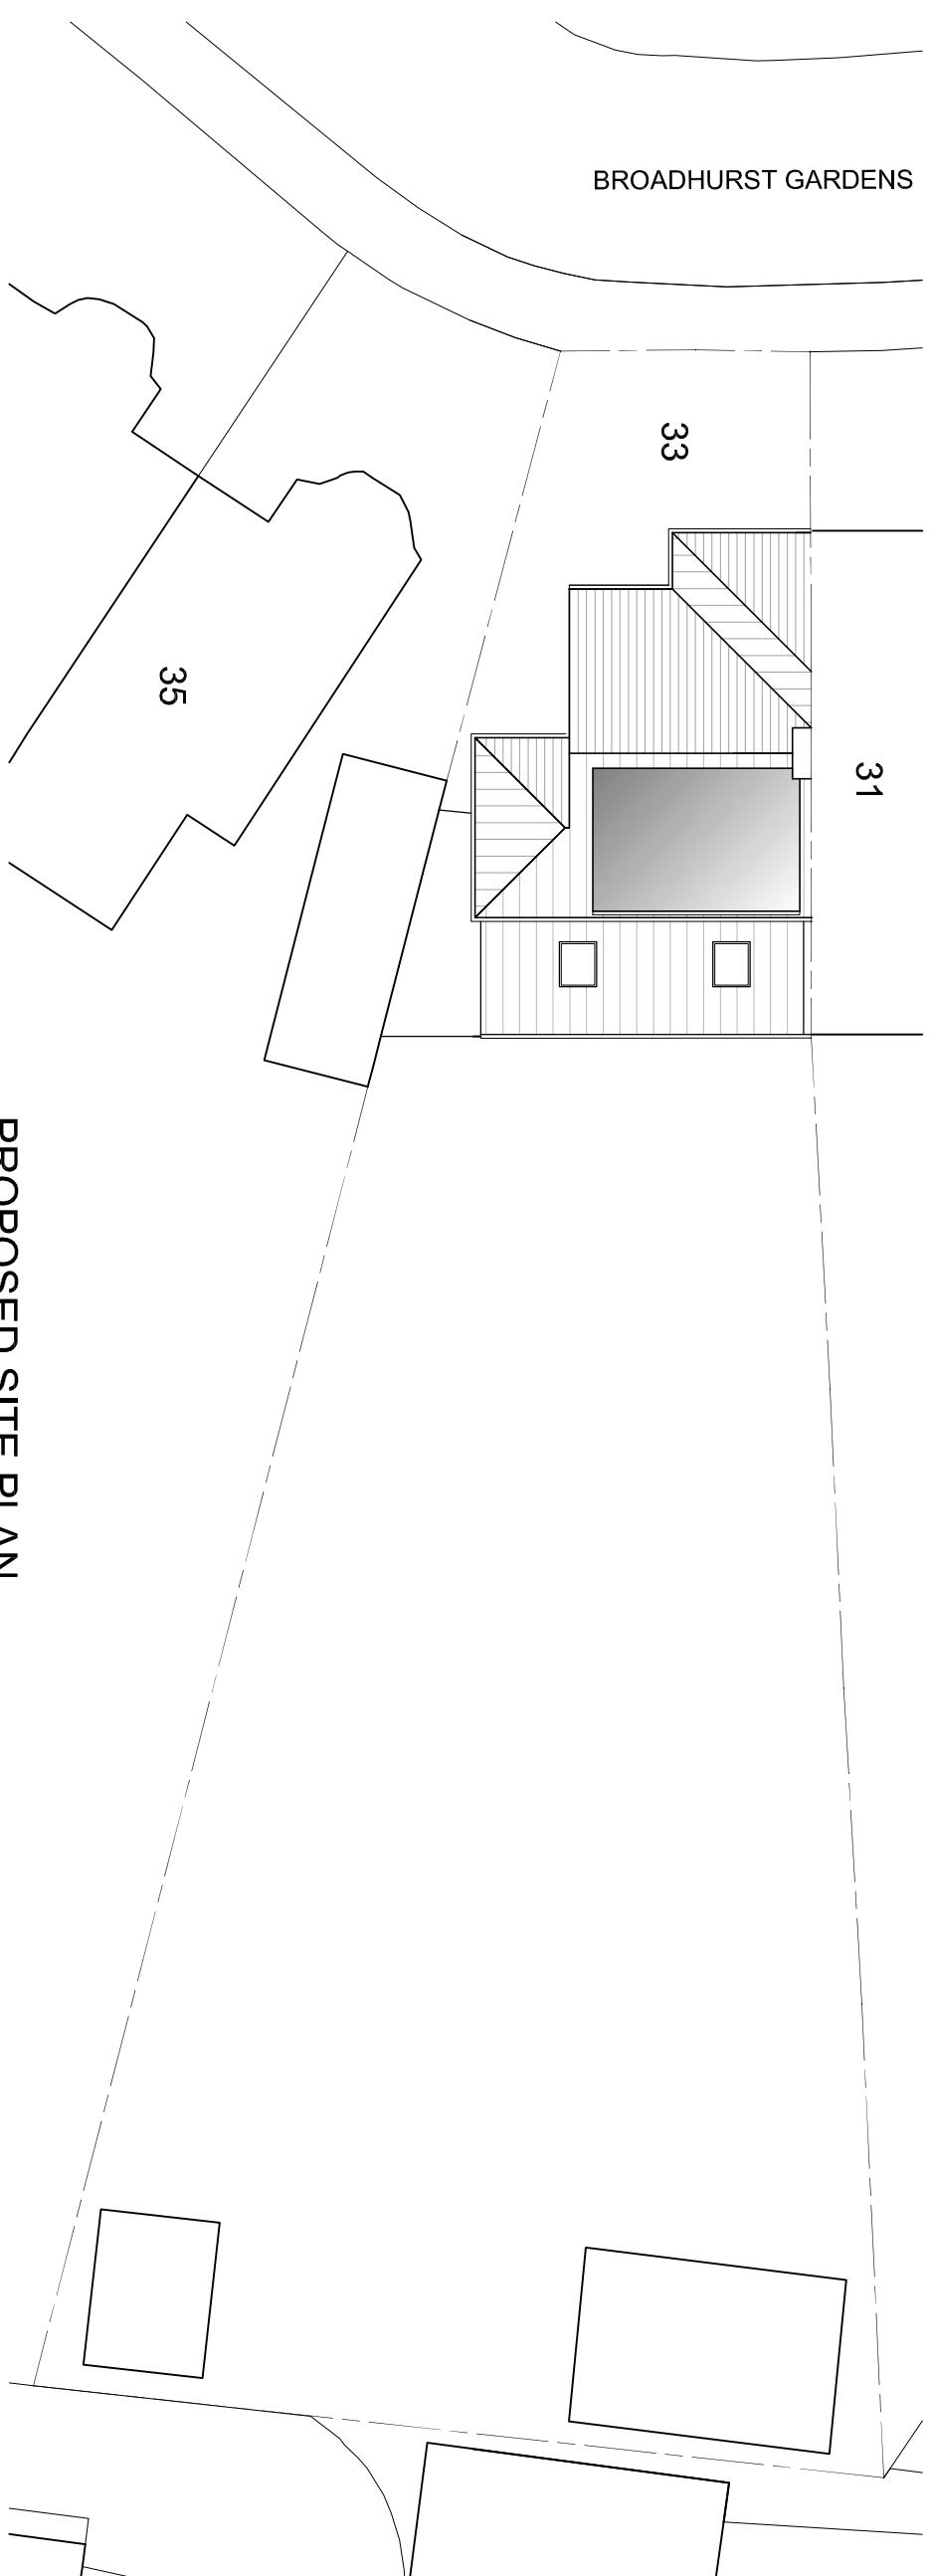

EXISTING SITE PLAN

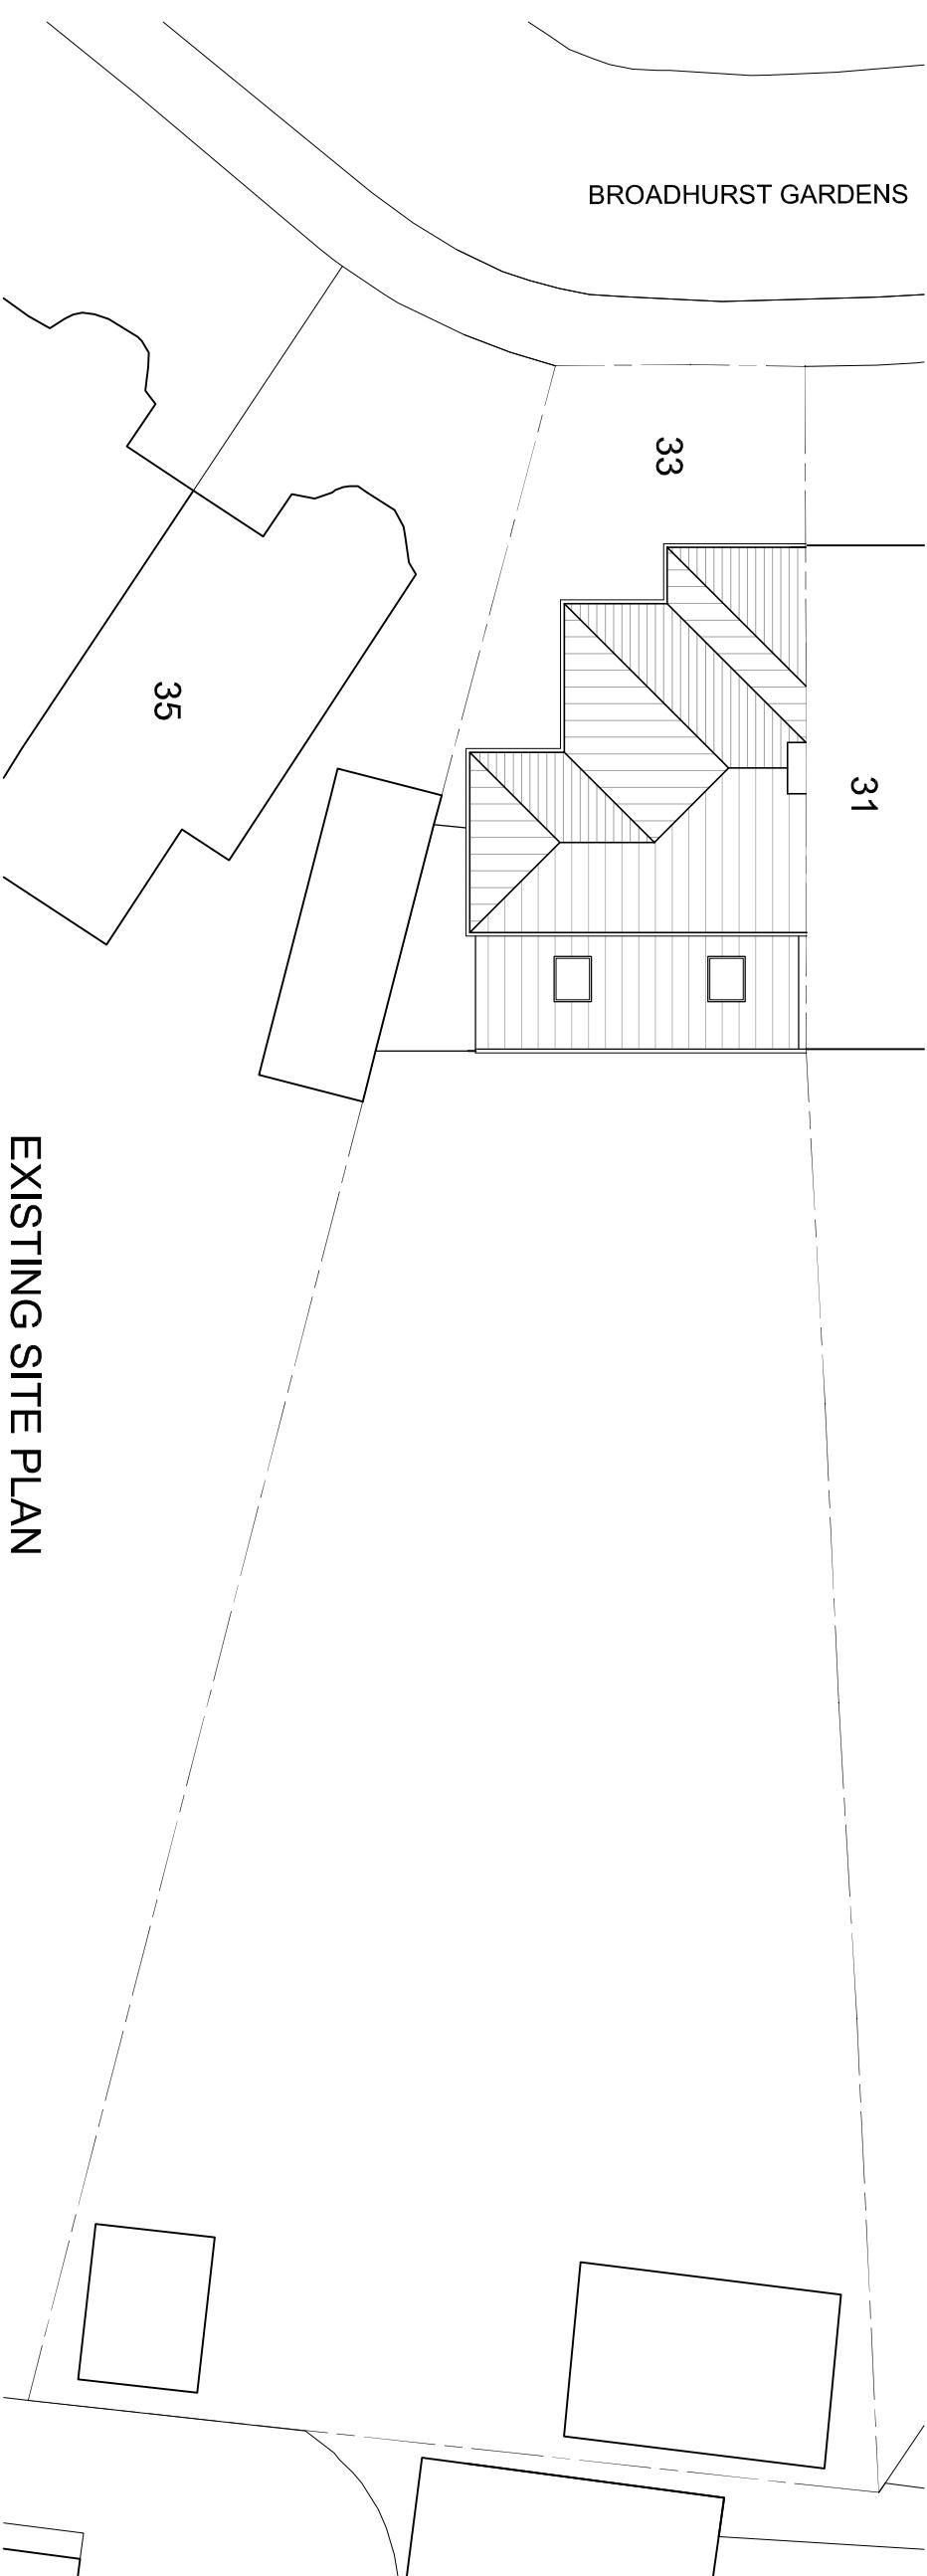

78 BRIDGE ROAD, UXBRIDGE, MIDDLESEX UB8 2QW.
TEL: 07984 477114 EMAIL: BRMURRAYDESIGN@YAHOO.CO.UK

PROJECT	33 BROADHURST GARDENS RUISLIP HA4 9JQ
CLIENT	NED WILSHER
DRAWING	EXISTING AND PROPOSED SITE PLAN
SCALE	1:200 @ A3
DATE	MAY 2022
DRAWN	BM
	1171-10