
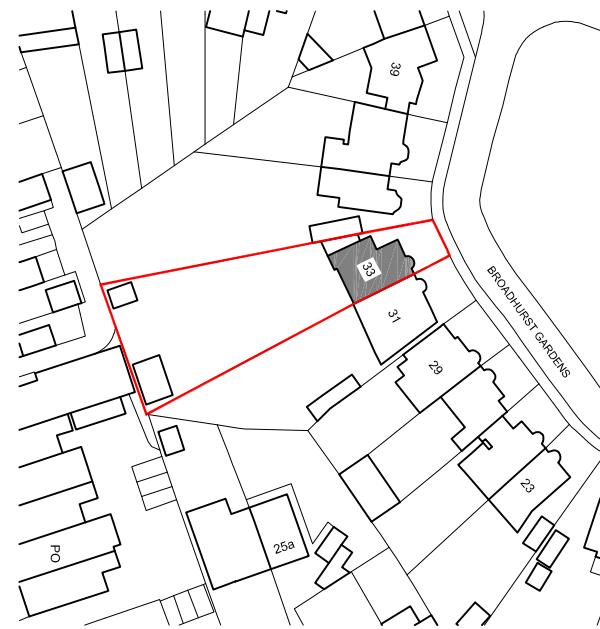




LOCATION PLAN 1:1250

10 5 0 Metres 20 30 40 50
Scale 1:1250

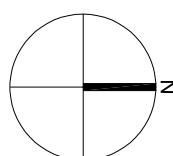

BLOCK PLAN 1:500

4 2 0 Metres 10 15 20
Scale 1:500

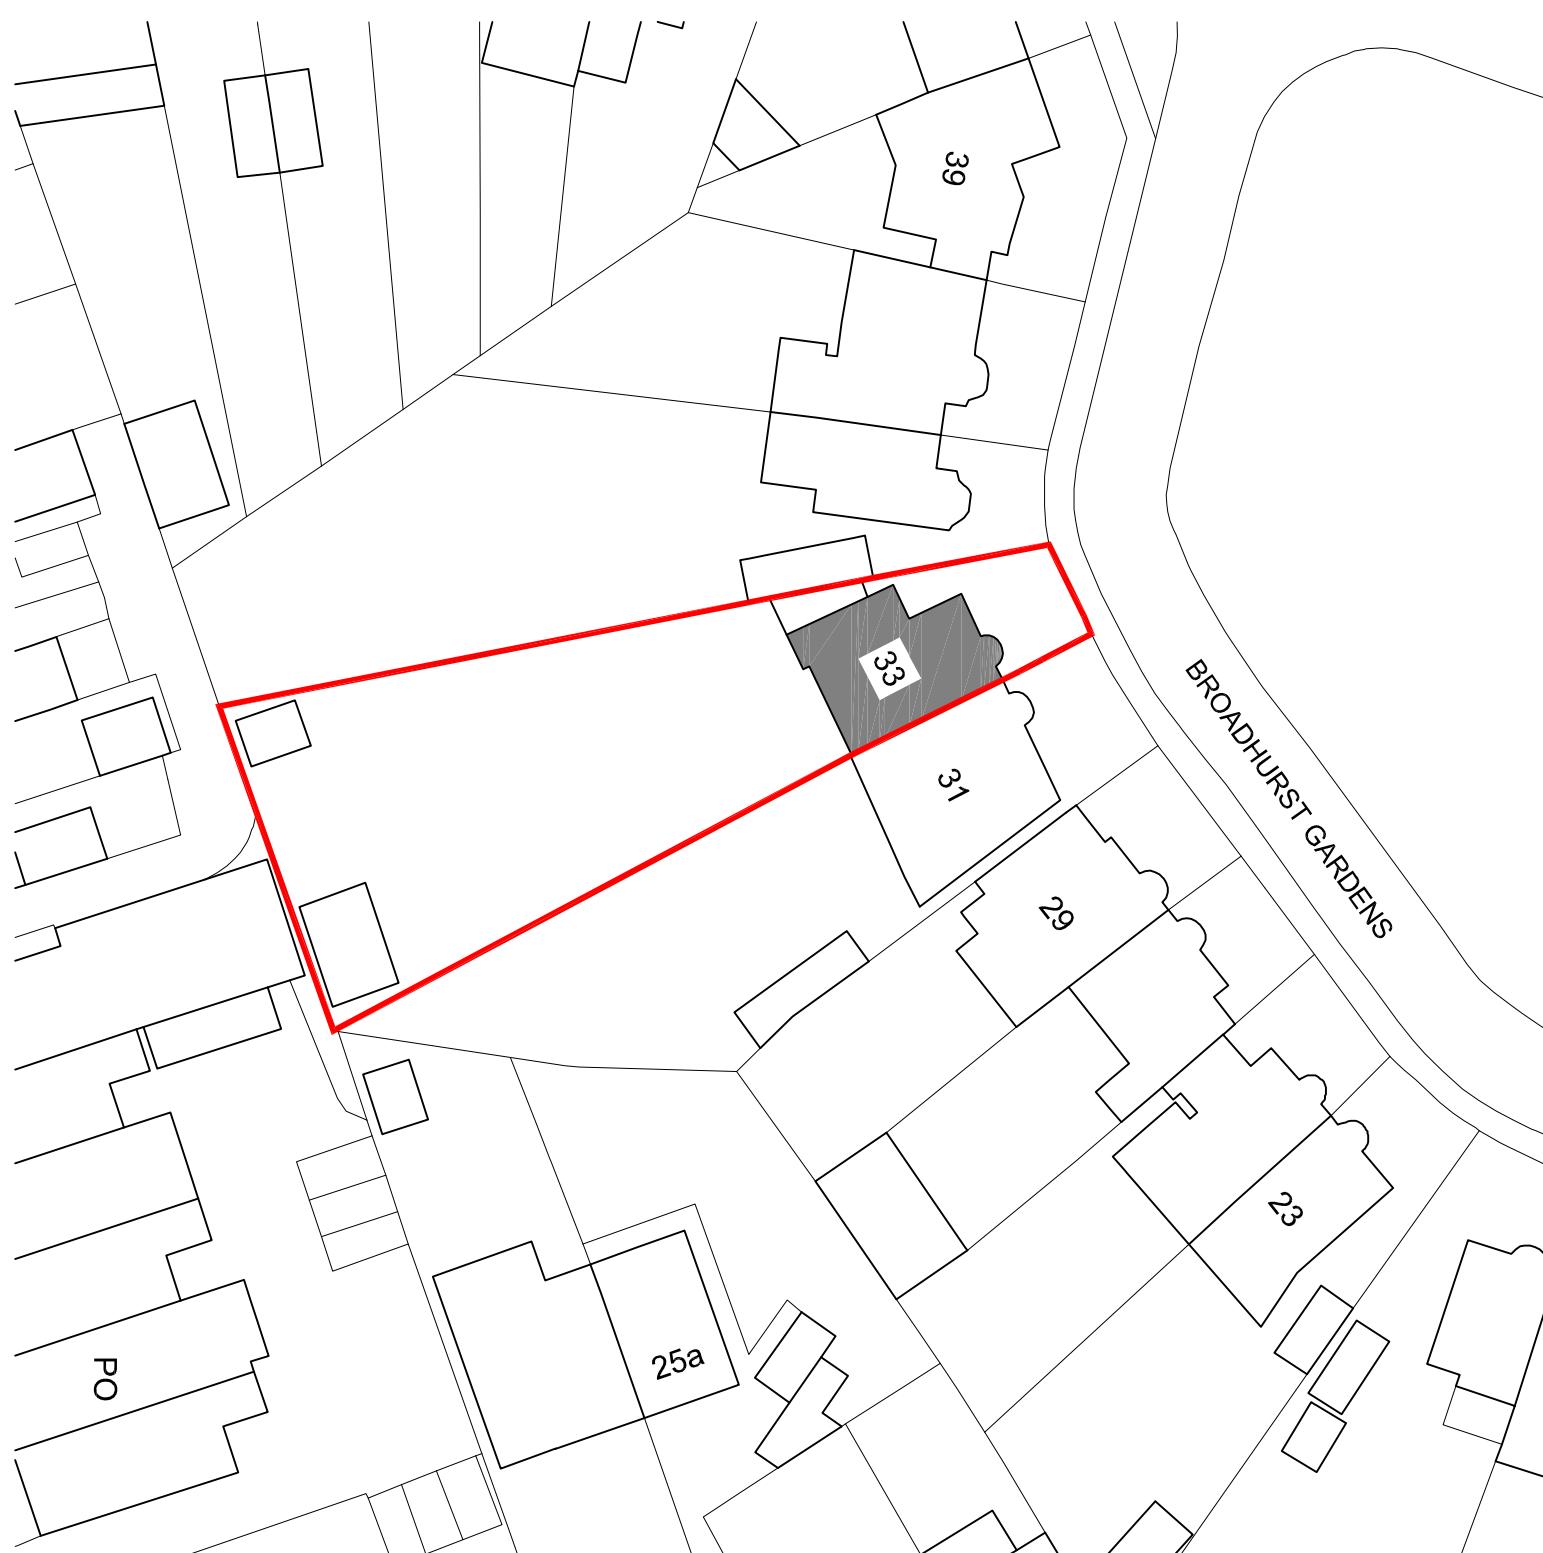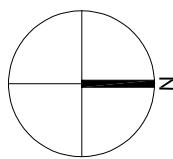

bernard murray design
chartered architect

WWW.BMURRAYDESIGN.CO.UK
78 BRIDGE ROAD, UXBRIDGE, MIDDLESEX UB8 2QW
TEL: 01895 477174 EMAIL: BMURRAYDESIGN@YAHOO.CO.UK



AMENDMENTS

DATE

REV.

Proposed alterations to the original building footprint to accommodate a new extension. All dimensions are to be checked on the Full Scale Drawing and any necessary changes made before construction. All relevant permissions and approvals must be obtained before any work commences. The drawing is copyright and remains the property of the Architect.

PROJECT
33 BROADHURST GARDENS
RUISLIP
HA4 9JQ

CLIENT
NED WILSHER

DRAWING
LOCATION AND BLOCK PLANS

SCALE 1:1250 & 1:500 @ A3 DRAWING NUMBER REV.
DATE MAY 2022 DRAWN BM
1171-1