



47 Nicholas Way

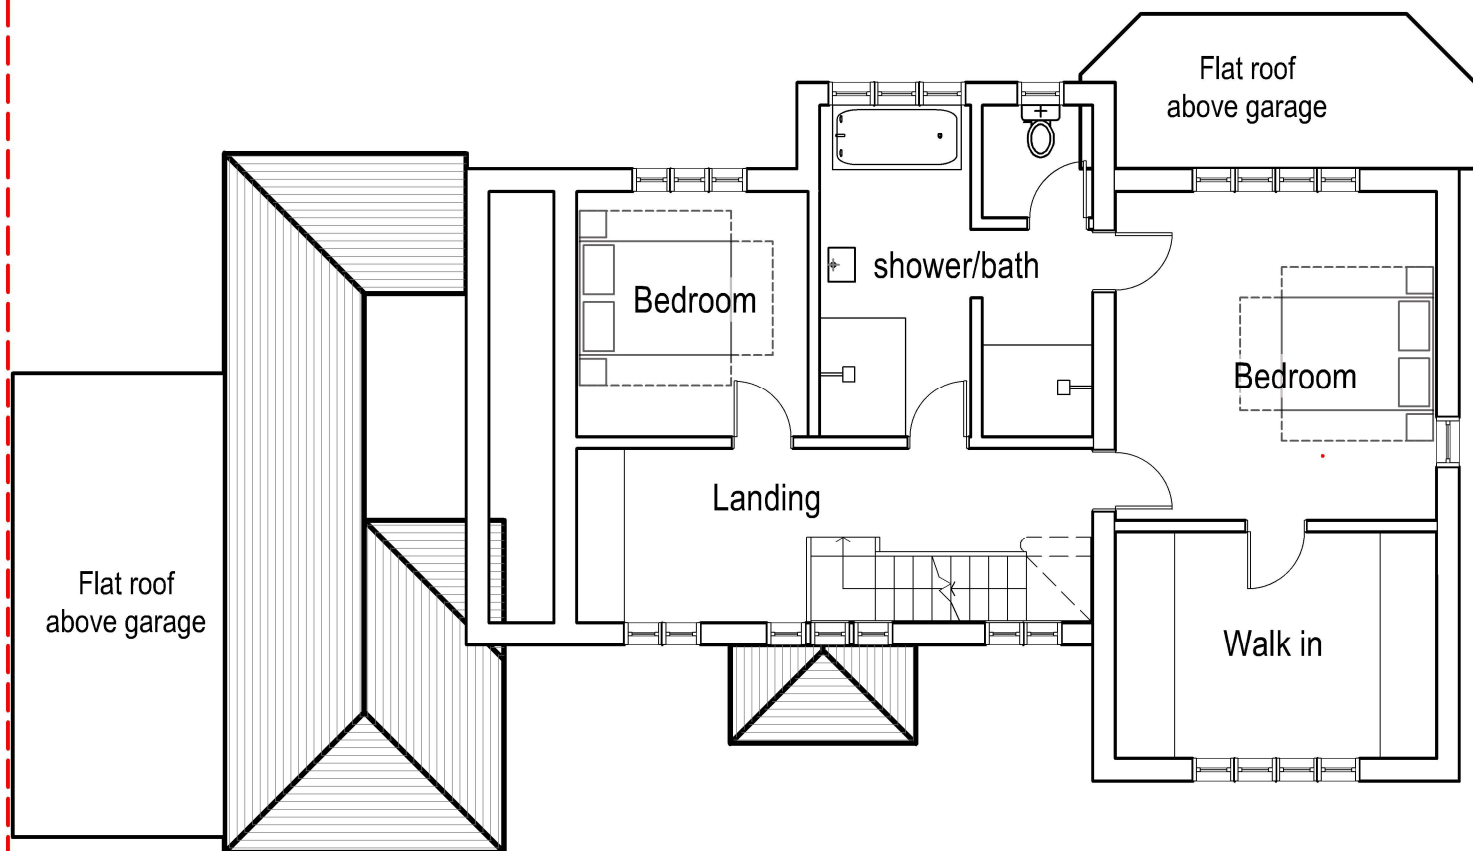

05


EXG FF PLAN
Scale: 1:100

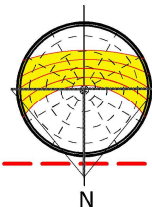

EXISTING



tel : 0796 222 3141
email : sandeep@sskarchitects.co.uk

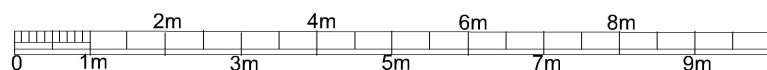

scale - 1 : 100 @ A3

Purpose - Certificate of lawful development app.

All dimensions to be checked on site. All omissions & discrepancies to be reported to the designer.	PROJECT: 49 Nicholas Way, Northwood, HA6 2TR	DATE: 18/06/2024
© SSK architects owns the copyright of this drawing which must not be reproduced in whole or part without the written permission.	DWG NO: EXG FF	REVISION: 05