


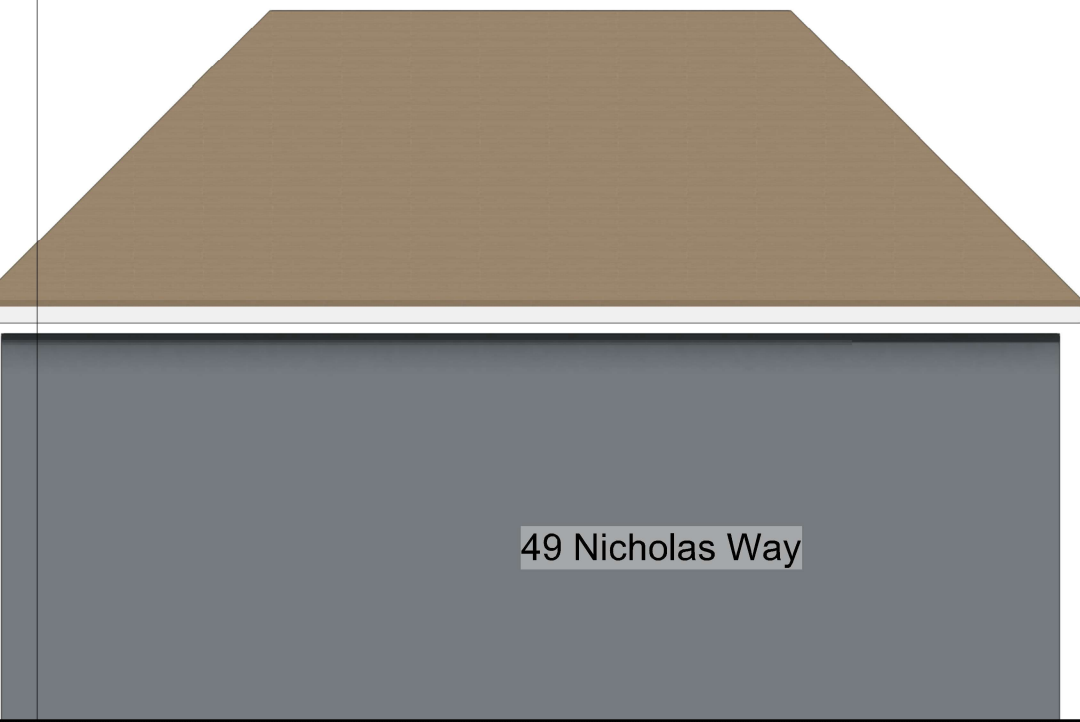

01

01 EXG ELEV FRONT


Scale: 1:100




02

02 EXG ELEV REAR

Scale: 1:100

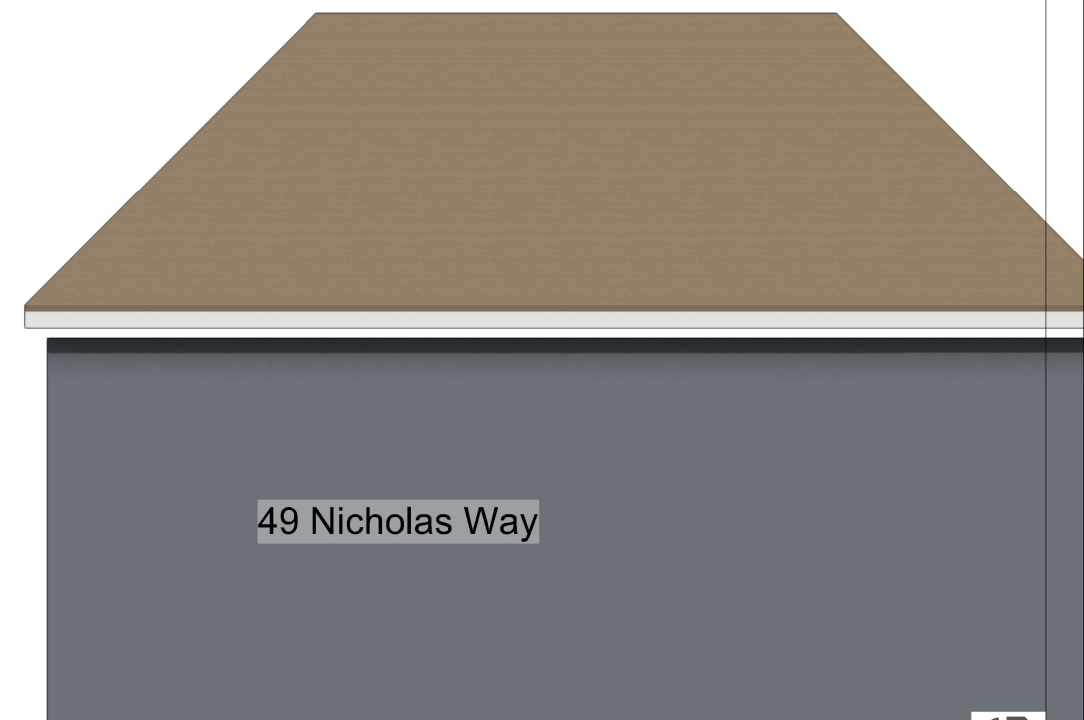

tel : 0796 222 3141
email : sandeep@sskarchitects.co.uk

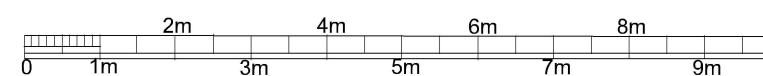

scale - 1 : 100 @ A3

Purpose - Certificate of lawful development app.

© SSK architects owns the copyright of this drawing which must not be reproduced in whole or part without the written permission.	PROJECT: 49 Nicholas Way, Northwood, HA6 2TR	DATE: 18/06/2024
	DWG NO: EXG ELEV	REVISION: 08

EXISTING