



47 Nicholas Way

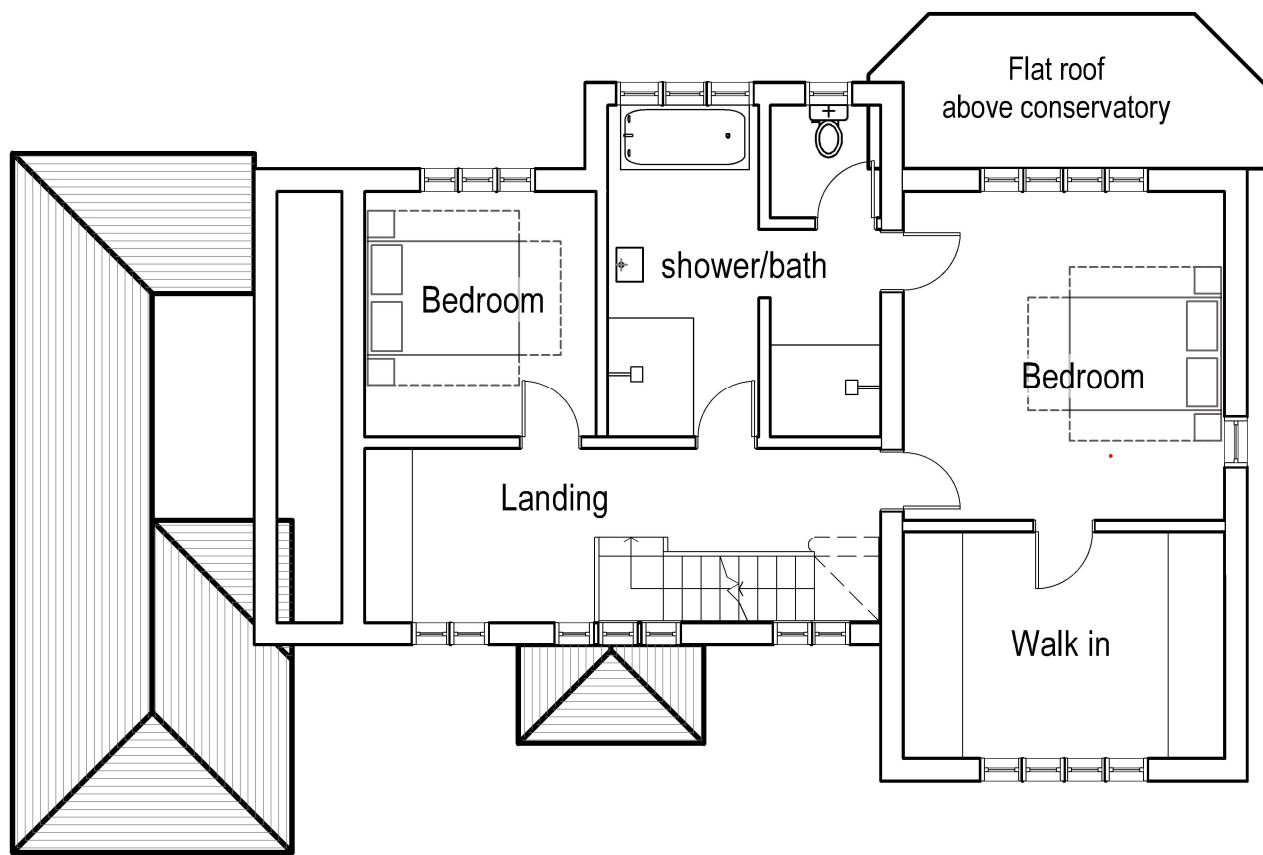

05

EXG FF PLAN
Scale: 1:100


REV A - 21/11/2024
Garage removed
Note updated

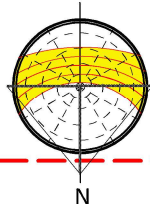

EXISTING



tel : 0796 222 3141
email : sandeep@sskarchitects.co.uk

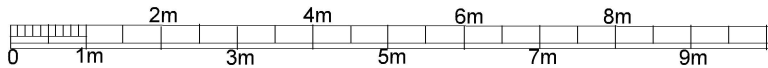

scale - 1 : 100 @ A3

Purpose - Householder planning application

All dimensions to be checked on site. All omissions & discrepancies to be reported to the designer.	PROJECT: 49 Nicholas Way, Northwood, HA6 2TR	DATE: 18/09/2024
© SSK architects owns the copyright of this drawing which must not be reproduced in whole or part without the written permission.	DWG NO: EXG FF	REVISION: 05 A