



1 **01 EXG ELEV SIDE**
Scale: 1:100

Materials

Roof - Dark brown roof tiles
Walls - Facing brickwork


Windows - White UPVc
Doors - White UPVc
RWP & Gutters - Black UPVc



2 **02 EXG ELEV SIDE**
Scale: 1:100



tel : 0796 222 3141
email : sandeep@sskarchitects.co.uk

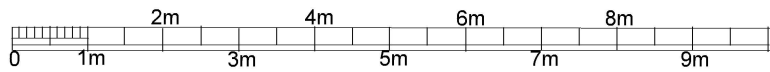

scale - 1 : 100 @ A3

Purpose - Householder planning application

© SSK architects owns the copyright of this drawing which must not be reproduced in whole or part without the written permission.	PROJECT: 49 Nicholas Way, Northwood, HA6 2TR	DATE: 18/09/2024
	DWG NO: EXG ELEV	REVISION: 09 A

REV A - 23/11/2024
Removal of garage

EXISTING