



FLAT ROOF LIGHT  
VELUX or similar  
slim line aluminium  
roof light

To be double glazed + to meet 'U' value of  
min. 2.0W/m sq.K. All roof lights to be A-A  
fire rated.

Fully thermally broken construction.


Double up rafters on the side of opening,  
supporting double trimmers above & below  
opening.  
Bolt together with M12 bolts at 450 c/s.

Fixed in accordance with the  
manufacturers instructions.

JULIET BALCONY -

Balcony glass to be 21.5mm laminated toughened  
Railing to be min 1.1 meter high from SILL  
Strength - handrail/glass pressure must be able to take  
1.5kN/m and to meet BS 6180:2011 and be tested  
for impact loading in accordance with BS 6206 and  
BS EN 12600.  
"Frameless Juliette system, Code: FBAL 100 R  
from Balconette" or similar

- New internal walls
- New external walls
- Walls to be demolished
- New doors/windows
- Proposed work shaded
- Rooflight

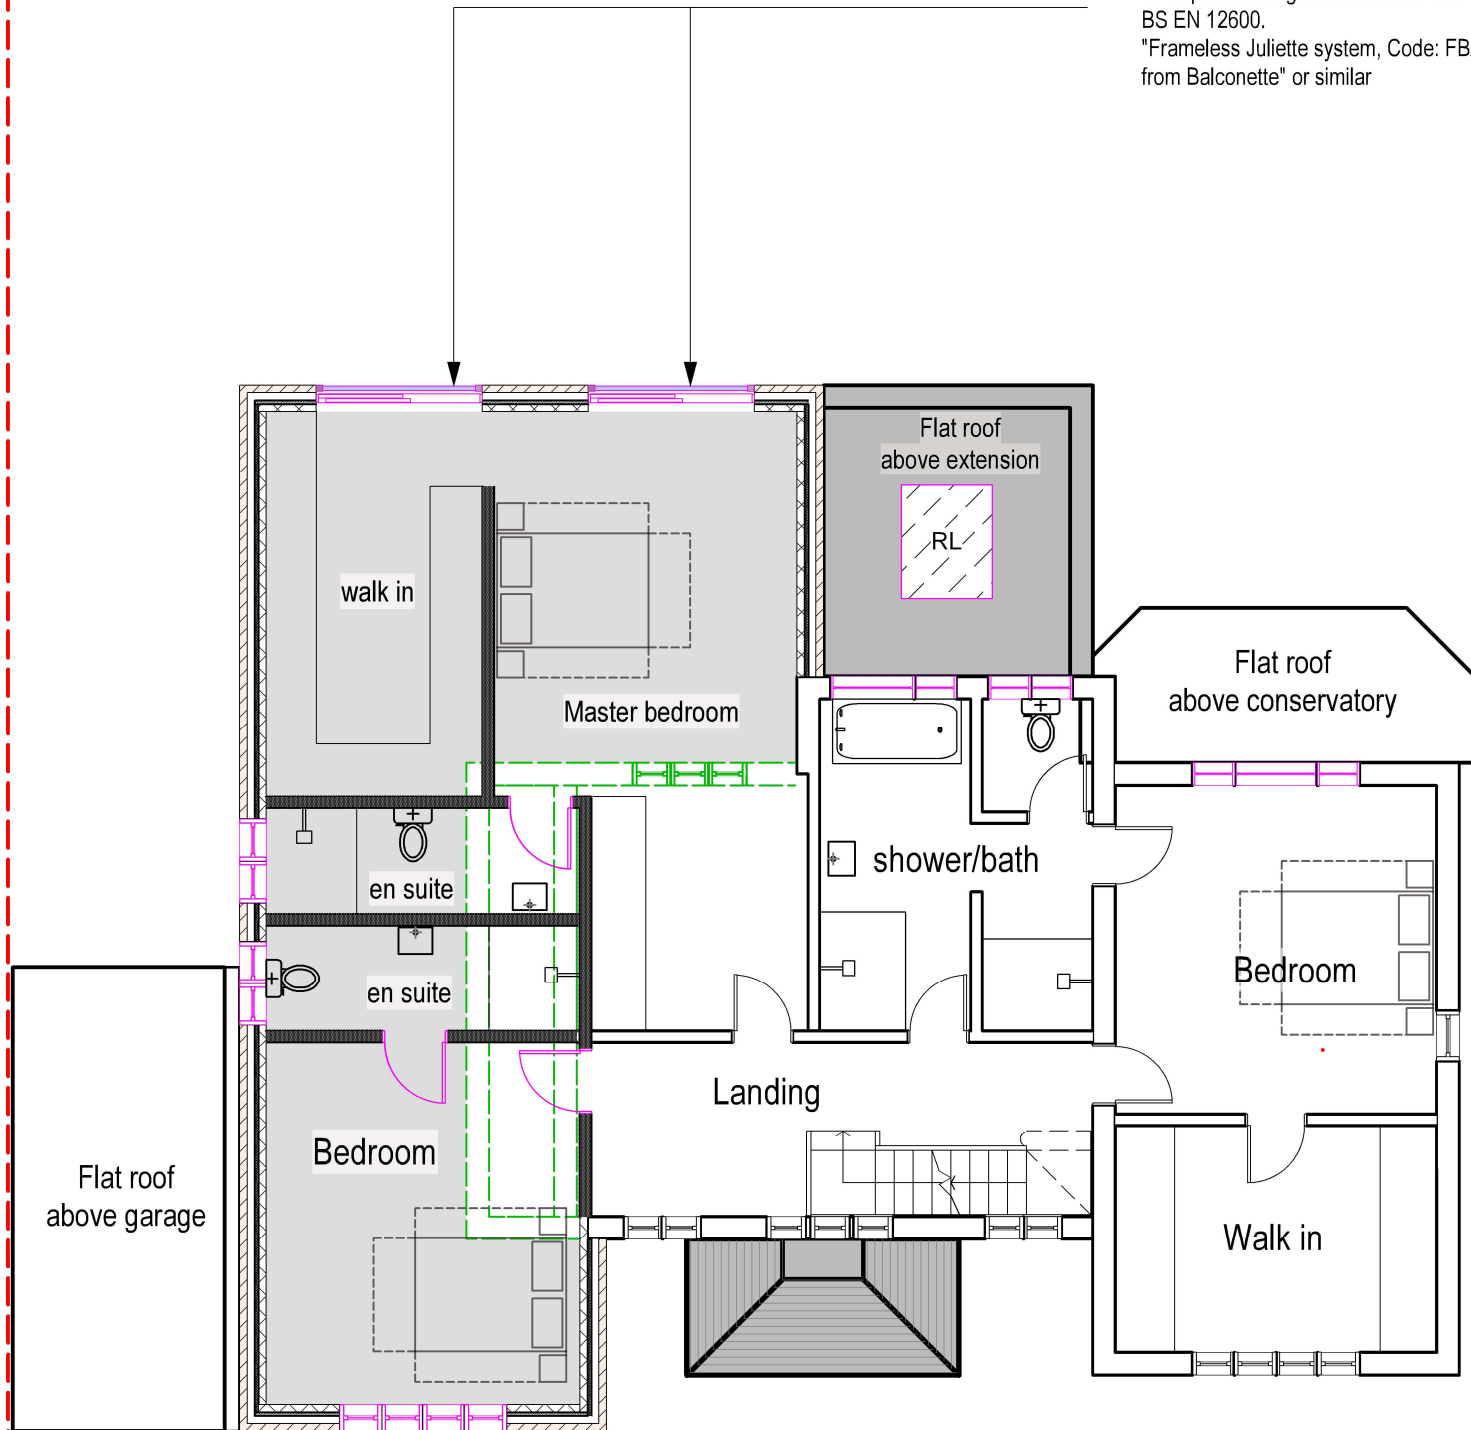


47 Nicholas Way


13

PROP FF PLAN  
Scale: 1:100

REV A - 23/11/2024  
Conservatory note amended

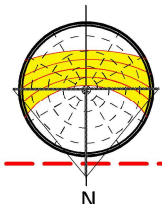

tel : 0796 222 3141  
email : sandeep@sskarchitects.co.uk

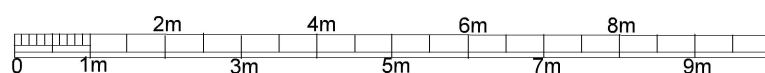

scale - 1 : 100 @ A3

Purpose - Householder planning application

|   |                                                 |                                 |
|---|-------------------------------------------------|---------------------------------|
| All dimensions to be checked on site.<br>All omissions & discrepancies to be reported<br>to the designer.                               | PROJECT: 49 Nicholas Way,<br>Northwood, HA6 2TR | DATE: 18/09/2024                |
| © SSK architects owns the copyright of this<br>drawing which must not be reproduced in<br>whole or part without the written permission. | DWG NO: <b>PROP FF</b>                          | REVISION: <b>13</b><br><b>A</b> |

PROPOSED