


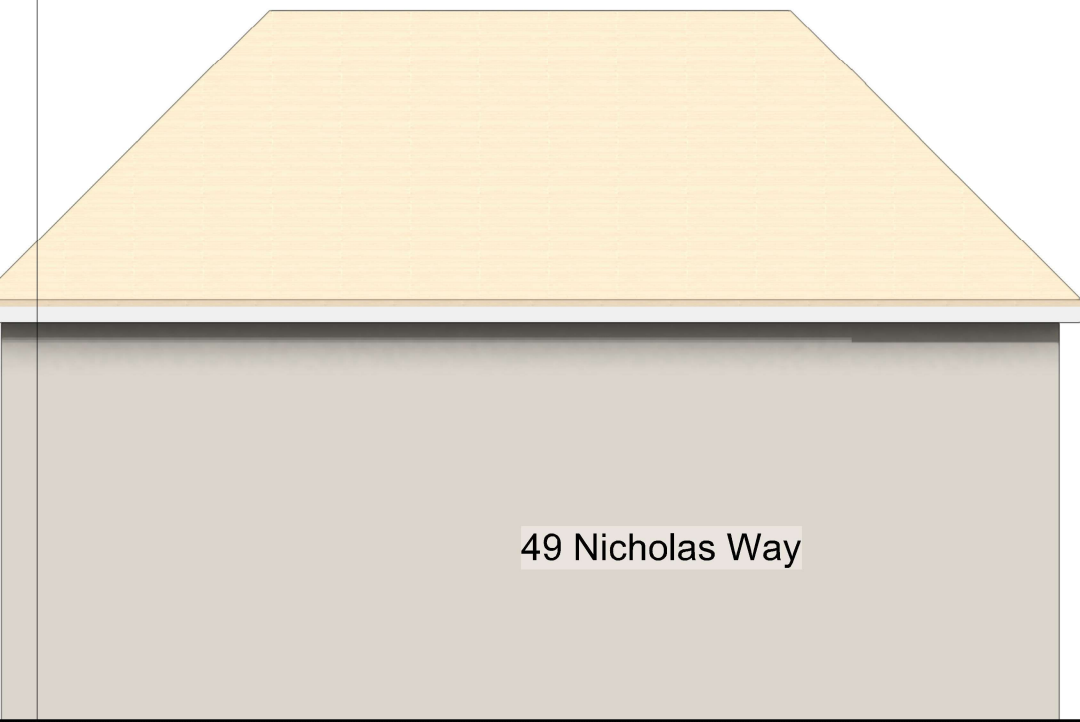


49 Nicholas Way



PINK DOTTED LINE = EXISTING HOUSE LINE

01 01 PROP ELEV FRONT
Scale: 1:100

PINK DOTTED LINE = EXISTING HOUSE LINE

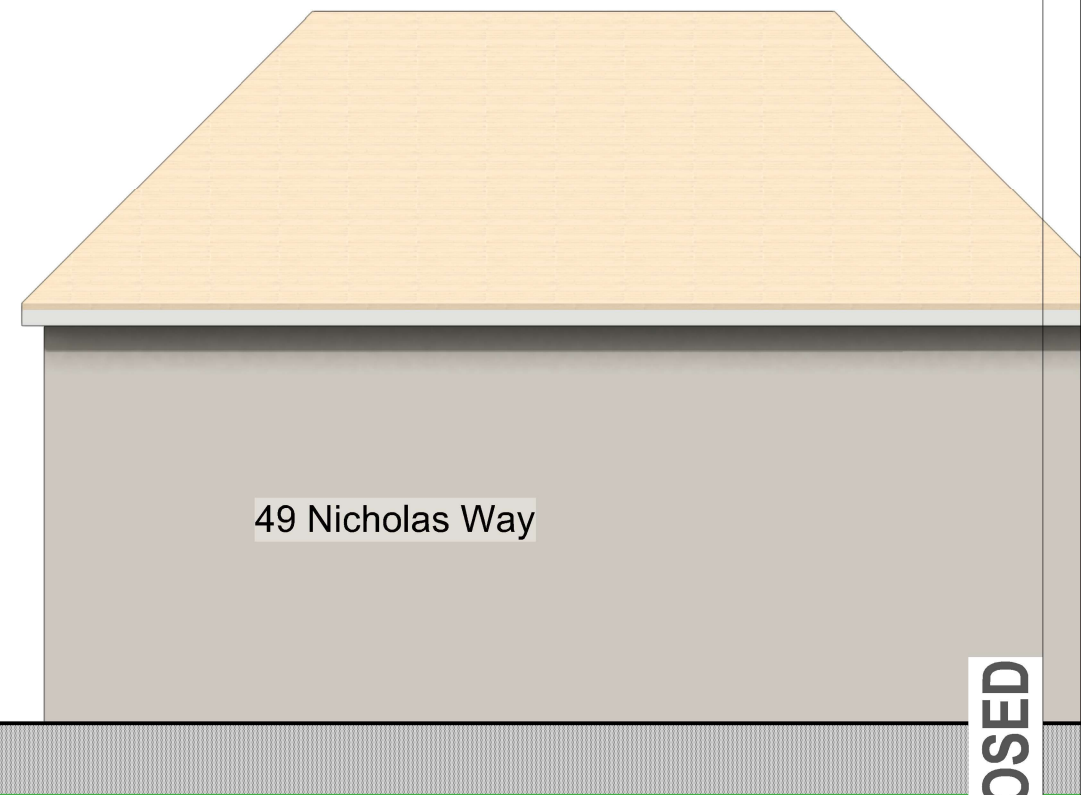


49 Nicholas Way

02 02 PROP ELEV REAR
Scale: 1:100



tel : 0796 222 3141
email : sandeep@sskarchitects.co.uk

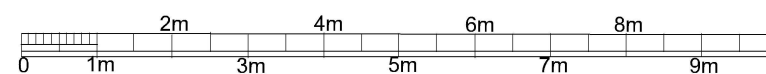

scale - 1 : 100 @ A3

Purpose - Householder planning application

© SSK architects owns the copyright of this drawing which must not be reproduced in whole or part without the written permission.	PROJECT: 49 Nicholas Way, Northwood, HA6 2TR	DATE: 18/09/2024
	DWG NO: PROP ELEV	REVISION: 16

PROPOSED