


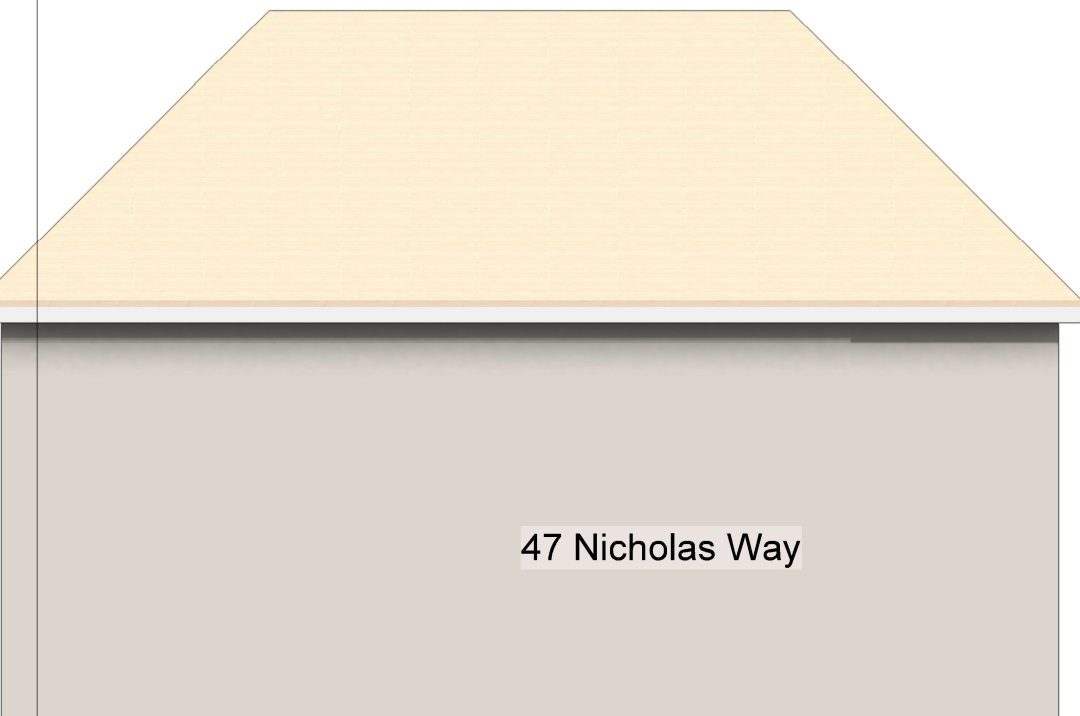

47 Nicholas Way

New garage to be built
in an identical
way to previously
demolished garage

new cream render and
timber cladding

Replacing of roof tiles, similar
design and style

New loft windows
to match windows
on existing property

PINK DOTTED LINE = EXISTING HOUSE LINE

New front porch
3 sqm internally



01


01 PROP ELEV FRONT

Scale: 1:100

PINK DOTTED LINE = EXISTING HOUSE LINE



New garage to be built
in an identical
way to previously
demolished garage

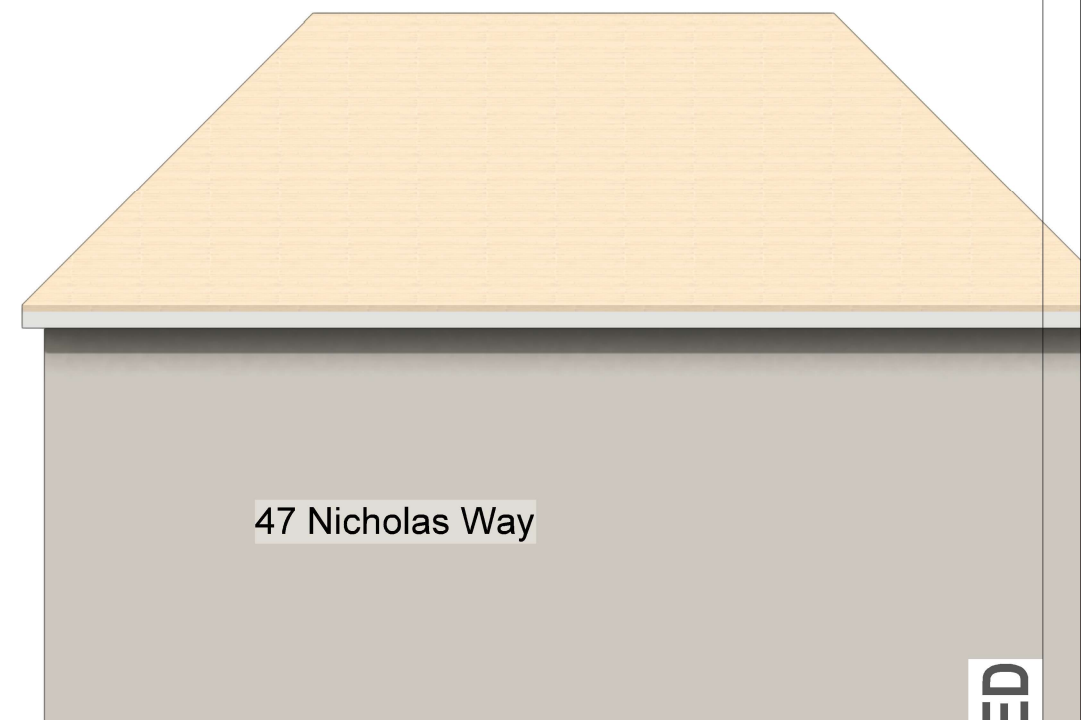

47 Nicholas Way

02

02 PROP ELEV REAR


Scale: 1:100

REV A - 22/11/2024
Neighbours property number updated
Garage note added

SSK
ARCHITECTS

tel : 0796 222 3141

email : sandeep@sskarchitects.co.uk

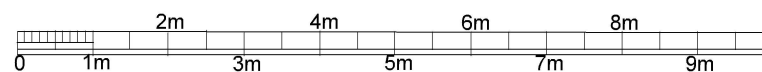

scale - 1 : 100 @ A3

Purpose - Householder planning application

© SSK architects owns the copyright of this drawing which must not be reproduced in whole or part without the written permission.	PROJECT: 49 Nicholas Way, Northwood, HA6 2TR	DATE: 18/09/2024
	DWG NO: PROP ELEV 16	REVISION: A

PROPOSED