


PLANNING PRECEDENTS AND EXAMPLES ON NICHOLAS WAY

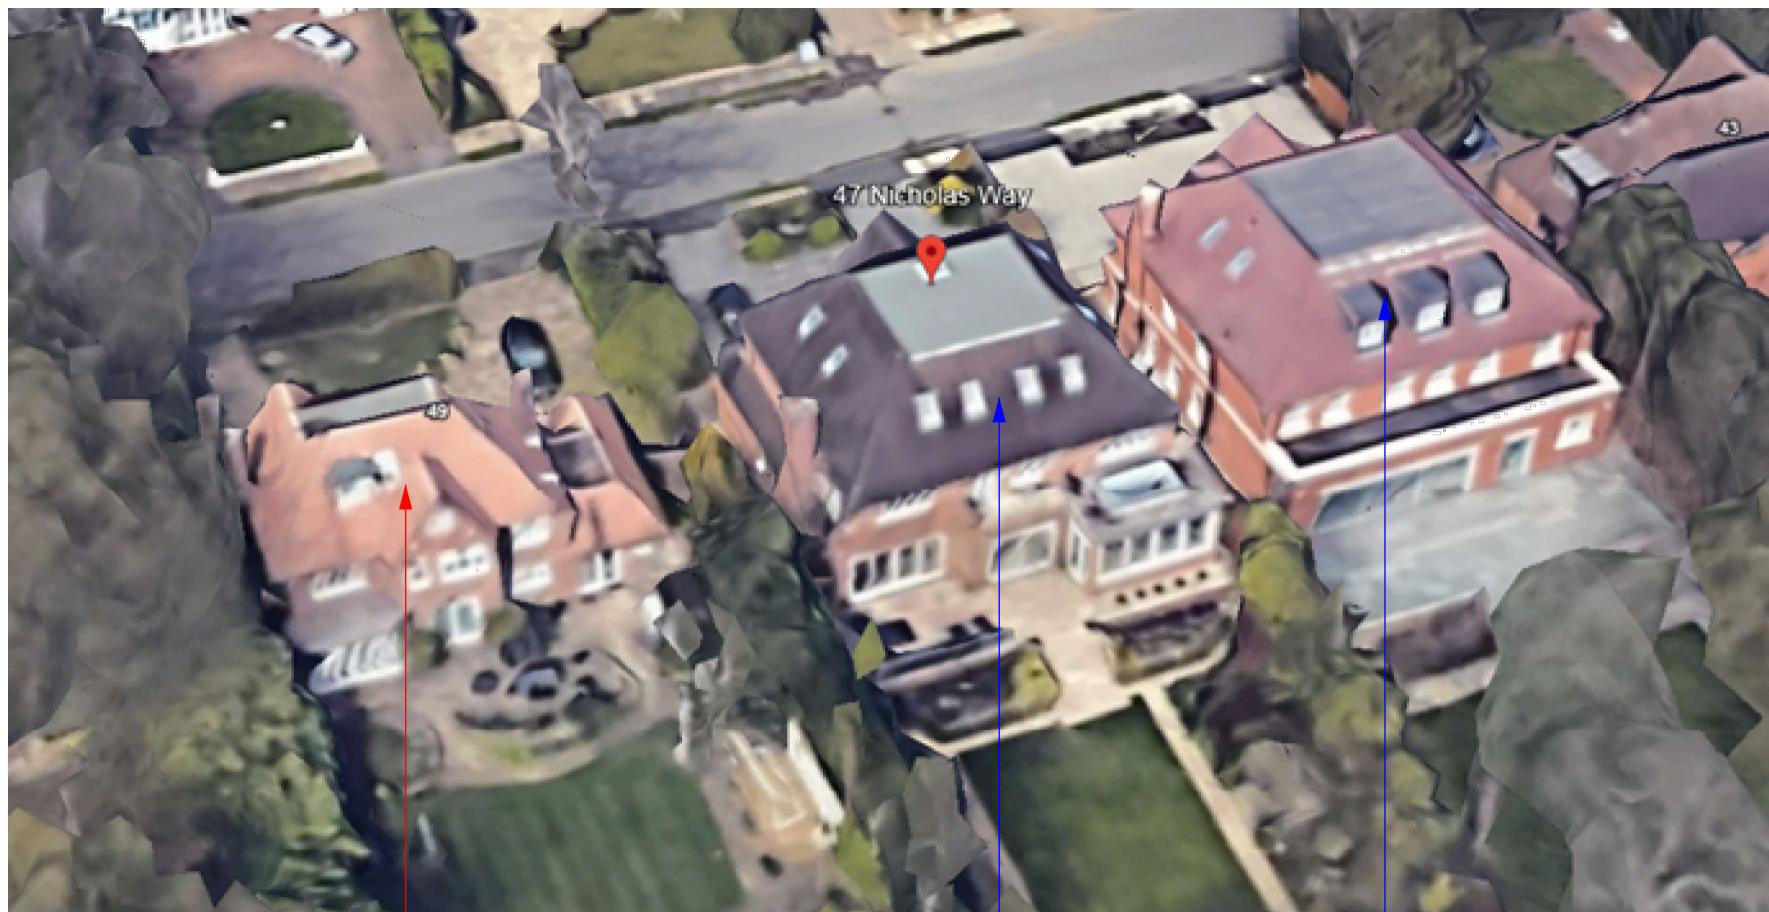

49 NICHOLAS WAY
application property

47 NICHOLAS WAY
Extensive dwelling
with large crown roof

45 NICHOLAS WAY
Extensive dwelling
with large crown roof

38 NICHOLAS WAY
Extensive dwelling
with large crown roof

36 NICHOLAS WAY
Extensive dwelling
with large crown roof



EXISTING

Purpose - Householder planning application

All dimensions to be checked on site. All omissions & discrepancies to be reported to the designer.	PROJECT: 49 Nicholas Way, Northwood, HA6 2TR	DATE: 18/09/2024
(C) SSK architects owns the copyright of this drawing which must not be reproduced in whole or part without the written permission.	DWG. TITLE: PLANNING PRECEDENT	REVISION: 18

