



PLANNING APP

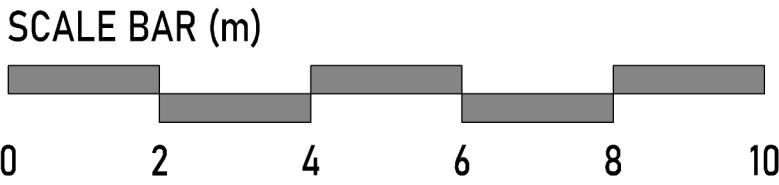

- NOTES
1. All dimensions are to be checked on site prior to the commencement of work and any discrepancy is to be reported to the construction manager before construction.
 2. All work is to comply with current Building Regulations and allied legislation.
 3. All contractors and sub-contractors must ensure that they have the latest issue of this drawing and details before the commencement of work on site.
 4. All materials are to be used and installed in strict compliance with the relevant manufacturers instructions and recommendations.



EXISTING LONG SITE SECTION
SCALE 1:100

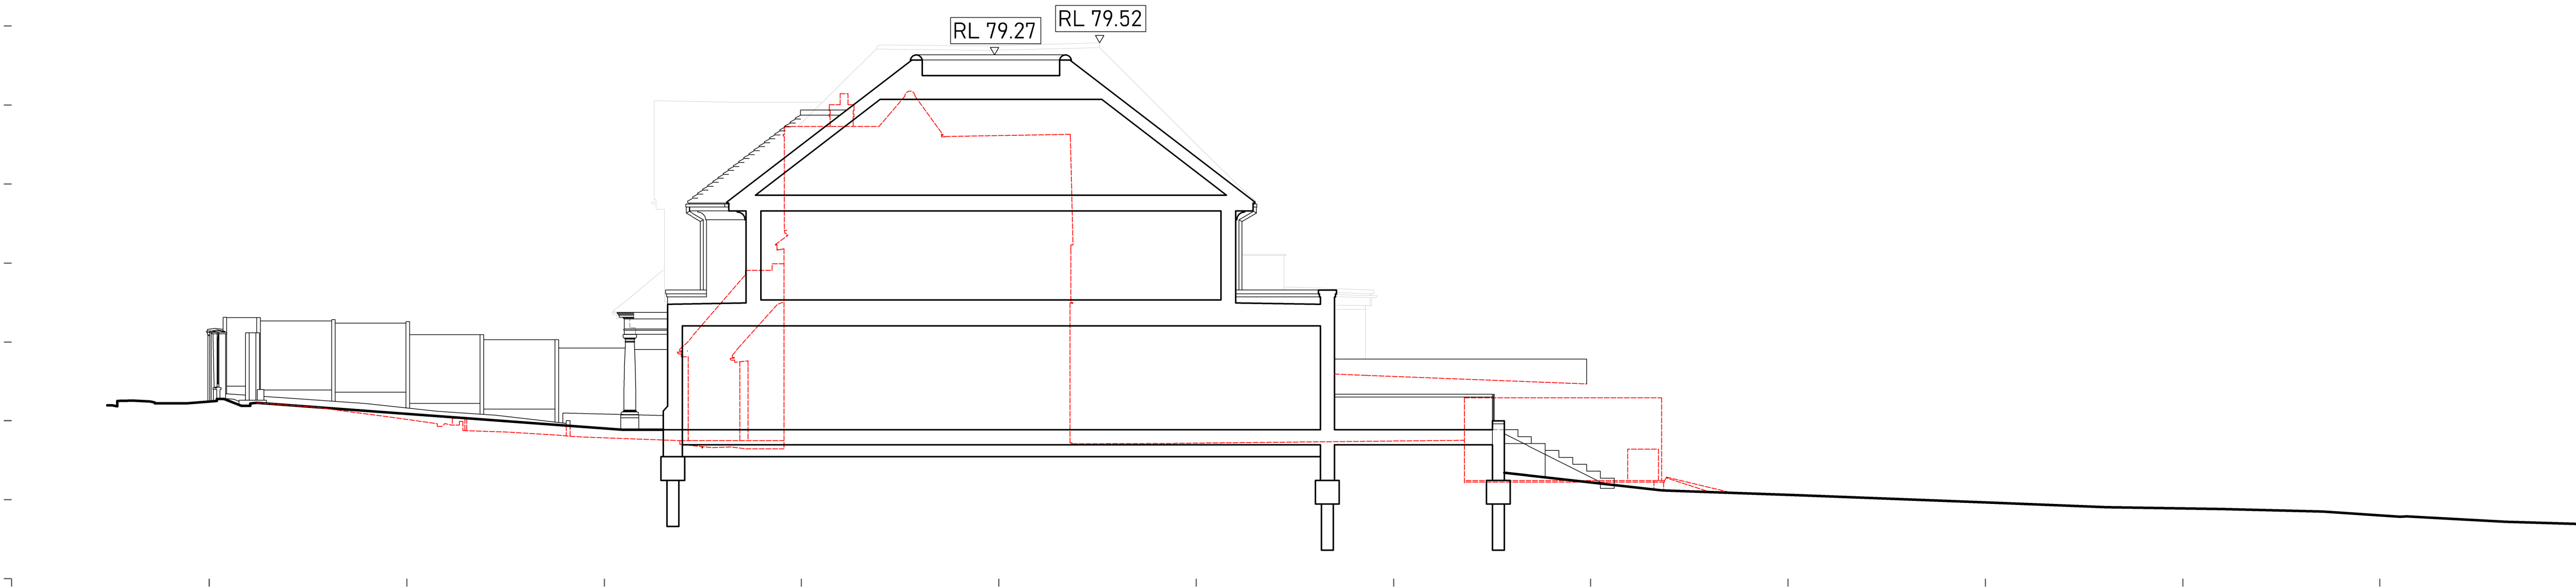

PROPOSED LONG SITE SECTION
SCALE 1:100

rev	date	info	drawn : jd
scale: 1: 50 @ A1		date: 08/06/26	drw no: 772/P/10
drawing: PLANNING PROPOSALS EXISTING & PROPOSED SITE SECTION			
project: 49 NICHOLAS WAY, NORTHWOOD, HA6 2TR			
client: MR & MRS S. THAKRAR			

Jack Dušek & Co.
ARCHITECTURE • PLANNING • DEVELOPMENT

Nicholson House, Bury Lane, Rickmansworth, WD3 8DN
Tel: 01925 911 015 Email: design@jackdusek.co.uk
www.jackdusek.co.uk

T: 01895 831551 E: design@jackdusek.co.uk