



NOTES

1. All dimensions are to be checked on site prior to the commencement of work and any discrepancy is to be reported to the construction manager before construction.
2. All work is to comply with current Building Regulations and allied legislation.
3. All contractors and sub-contractors must ensure that they have the latest issue of this drawing and details before the commencement of work on site.
4. All materials are to be used and installed in strict compliance with the relevant manufacturers instructions and recommendations.
5. All works on site, managed and implemented as a result of the designs indicated on this drawing, are to be given full consideration for compliance with the Health and Safety CDM Regulations in respect of design and implementaion on site and no works are to be undertaken if it is considered that compliance with the Building Regulations cannot be achieved.
6. This drawing is not to be scaled.
7. All dimensions shown in millimetres
8. Footprint of buildings shown at1.0m above ground level

PLANNING APP



EXISTING STREET SCENE
SCALE 1:100

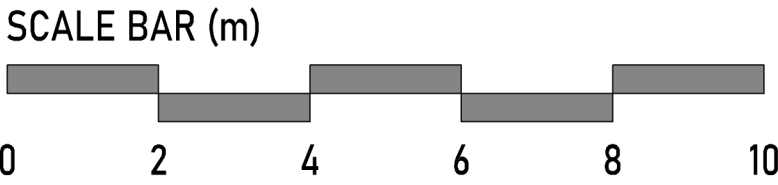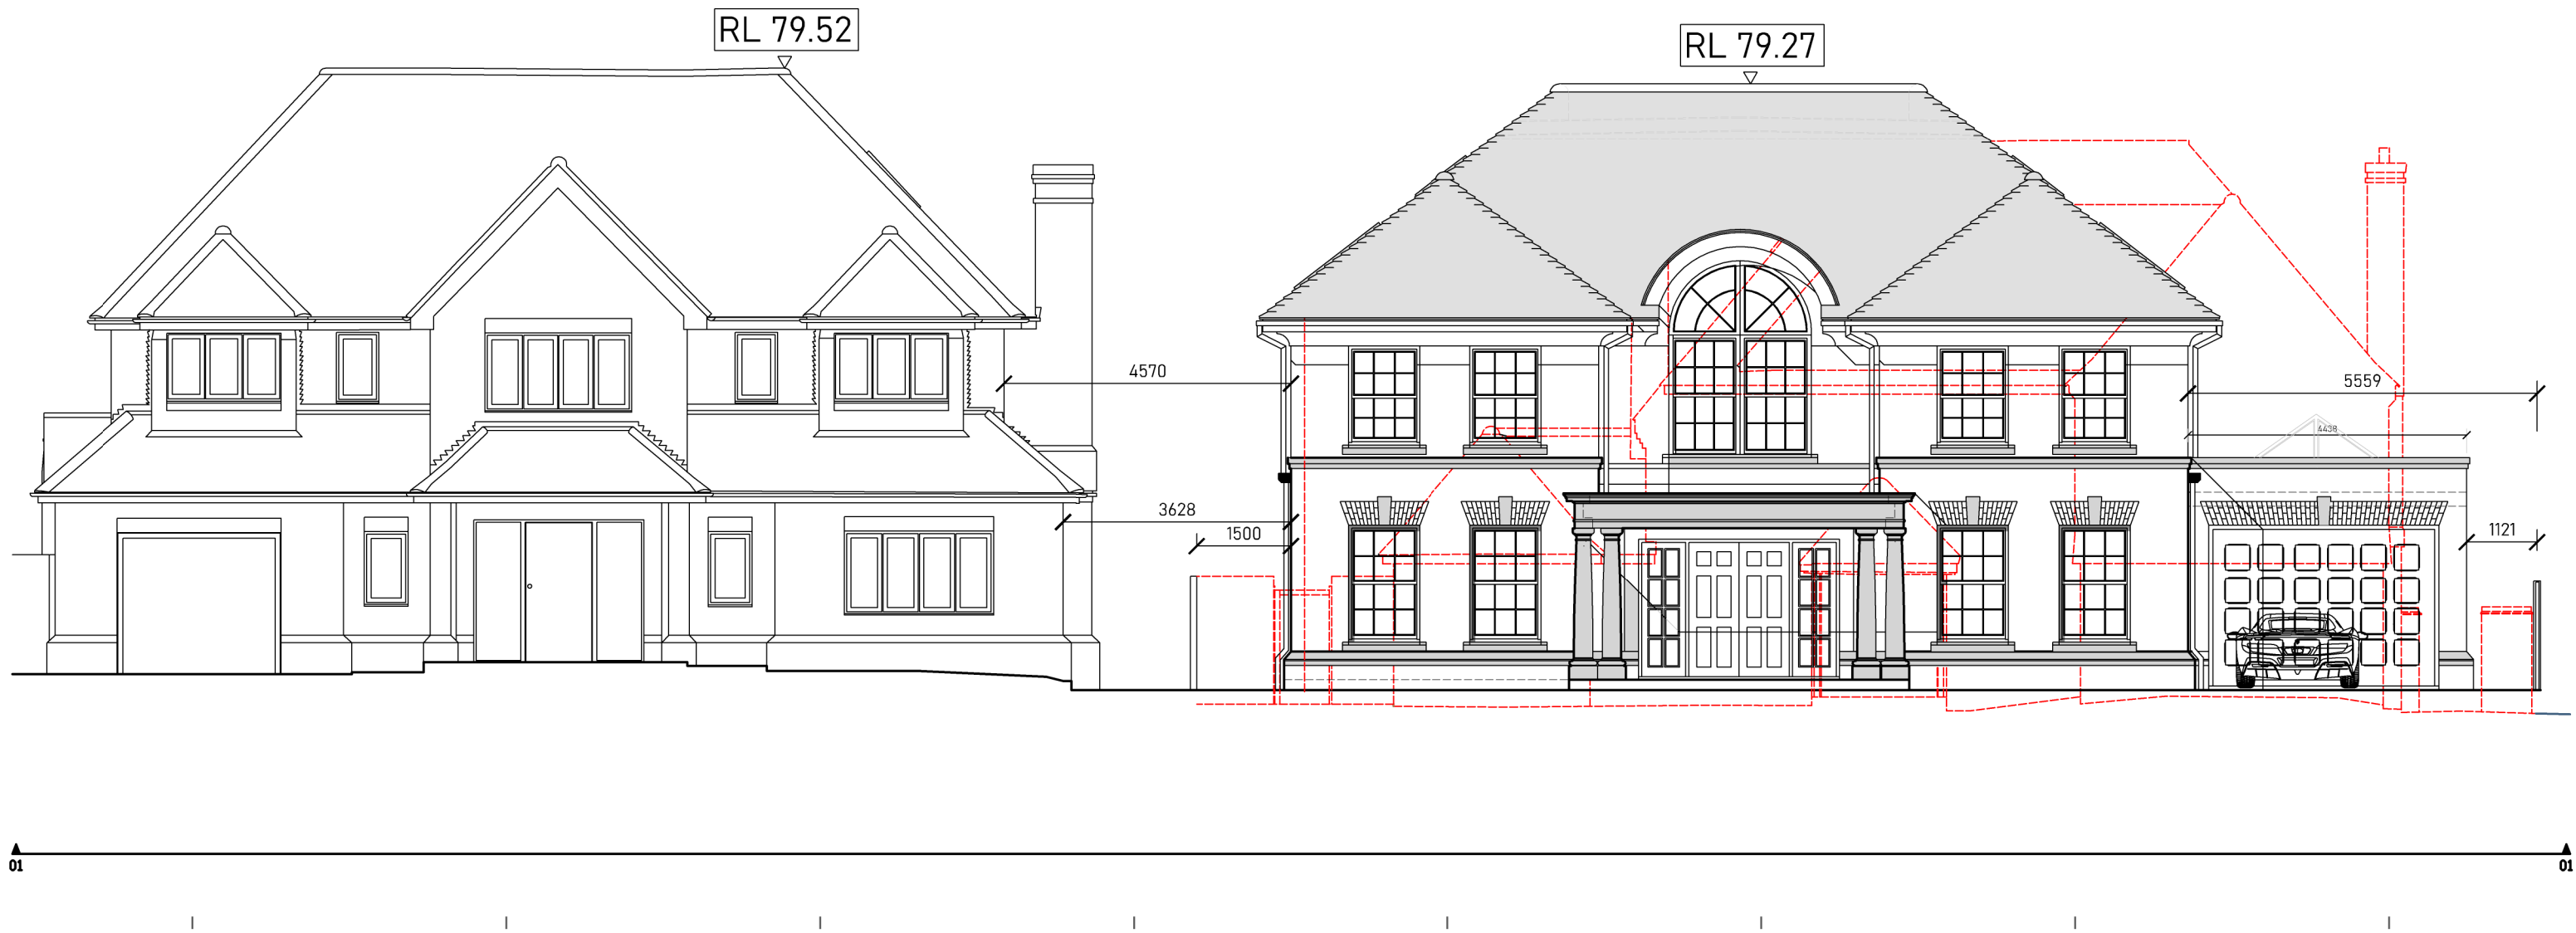

PROPOSED STREET SCENE
SCALE 1:100

rev	date	info	drawn : jd
scale: 1: 50 @ A1		date: 02/06/26	drw no: 772/P/11
drawing: PLANNING PROPOSALS EXISTING & PROPOSED STREET SCENE			
project: 49 NICHOLAS WAY, NORTHWOOD, HA6 2TR			
client: MR & MRS S. THAKRAR			

Jack Dušek & Co.
ARCHITECTURE • PLANNING • DEVELOPMENT

Nickson House, Bury Lane, Rickmansworth, WD3 8DN
Tel: 01925 911 045 Email: design@jackdusek.co.uk
www.jackdusek.co.uk

T: 01895 831551 E: design@jackdusek.co.uk