



APPLICATION SITE
EDGED IN RED

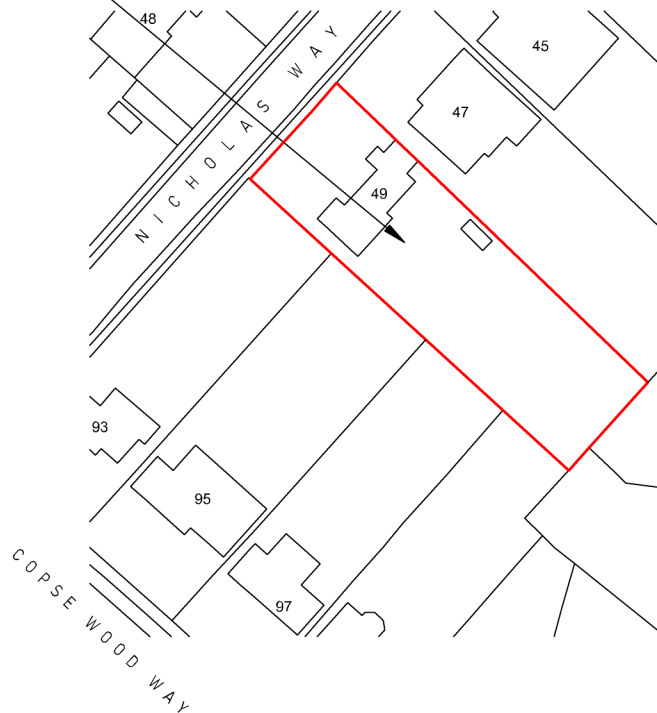

Ordnance Survey (c) Crown Copyright 2026. All rights reserved. Licence number 100053143

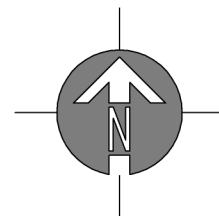

SITE LOCATION PLAN

SCALE 1:1250

© Copyright Dusek Ltd

drawing: SITE LOCATION PLAN	scale:1 : 1250 A4	date: 08 / 06 / 26	JACK DUSEK & CO. ARCHITECTURE + PLANNING T: 01895 831551 E: design@jackdusek.co.uk	
	drawing no: 772/ P / 12	drawn: JD		
project: 49 NICHOLAS WAY, NORTHWOOD, HA6 2TR	client: MR & MRS S THAKRAR			