

Copyright in design and this drawing is the property of Resi and Design Squared.

Reproduction in whole or in part is forbidden without written sanction of Resi and Design Squared.

All dimensions to be cross-checked on site prior to completing a Building Regulations package, structural engineering, the party wall process and construction.

Print to scale (as actual size)

NOTES

Revision

Rev	Notes	Date
-	Preliminary Issue	23/09/2024
A	Planning Issue	21/10/2024
B	Planning Issue	17/12/2024

KEY	
Existing walls	Boundary lines
Existing removed	Proposed beam
Proposed rooflight	Proposed drainage
1.8m head height	1.6m head height
1.5m head height	

JOB TITLE
Proposed extension to existing annexe and all associated works at 9 Chaucer Avenue, Hayes UB4 0AP

STATUS
Planning

DRAWING TITLE
Existing Block Plan

CLIENT
Gudria Choudrey


SCALE
1:200 at A3

DRAWN
LQ

DATE
Dec 2024

CHECKED
NS

DRAWING NO. 260502 - 02 - 401B

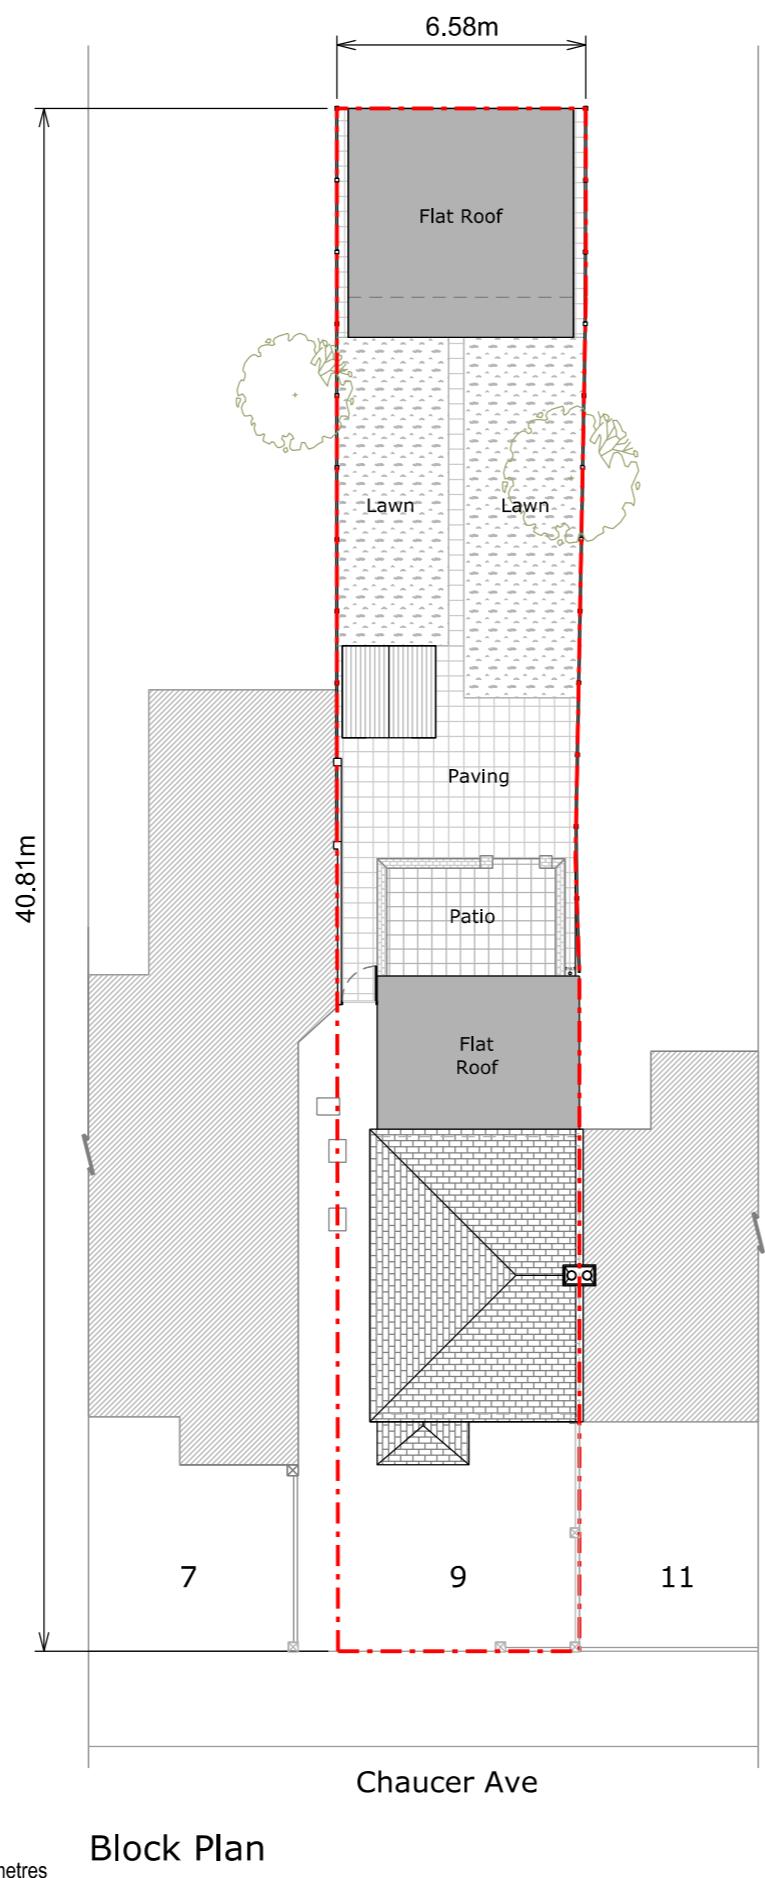

Copyright in design and this drawing is the property of Resi and Design Squared.

Reproduction in whole or in part is forbidden without written sanction of Resi and Design Squared.

All dimensions to be cross-checked on site prior to completing a Building Regulations package, structural engineering, the party wall process and construction.

Print to scale (as actual size)

NOTES

Revision

Rev	Notes	Date
-	Preliminary Issue	23/09/2024
A	Preliminary Issue	08/10/2024
B	Preliminary Issue	09/10/2024
C	Planning Issue	18/12/2024

KEY	
—	Boundary lines
□	Proposed walls
□	Existing walls
□	Existing removed
—	Proposed beam
—	Proposed drainage
—	1.8m head height
□	Proposed rooflight
—	1.5m head height

JOB TITLE

Proposed extension to existing annexe and all associated works at 9 Chaucer Avenue, Hayes UB4 0AP

STATUS

Planning

DRAWING TITLE

Proposed Block Plan

CLIENT

Gudria Choudrey

SCALE

1:200 at A3

DRAWN

CZ

DATE

Dec 2024

CHECKED

NS

DRAWING NO. 260502 - 01 - 402C

